
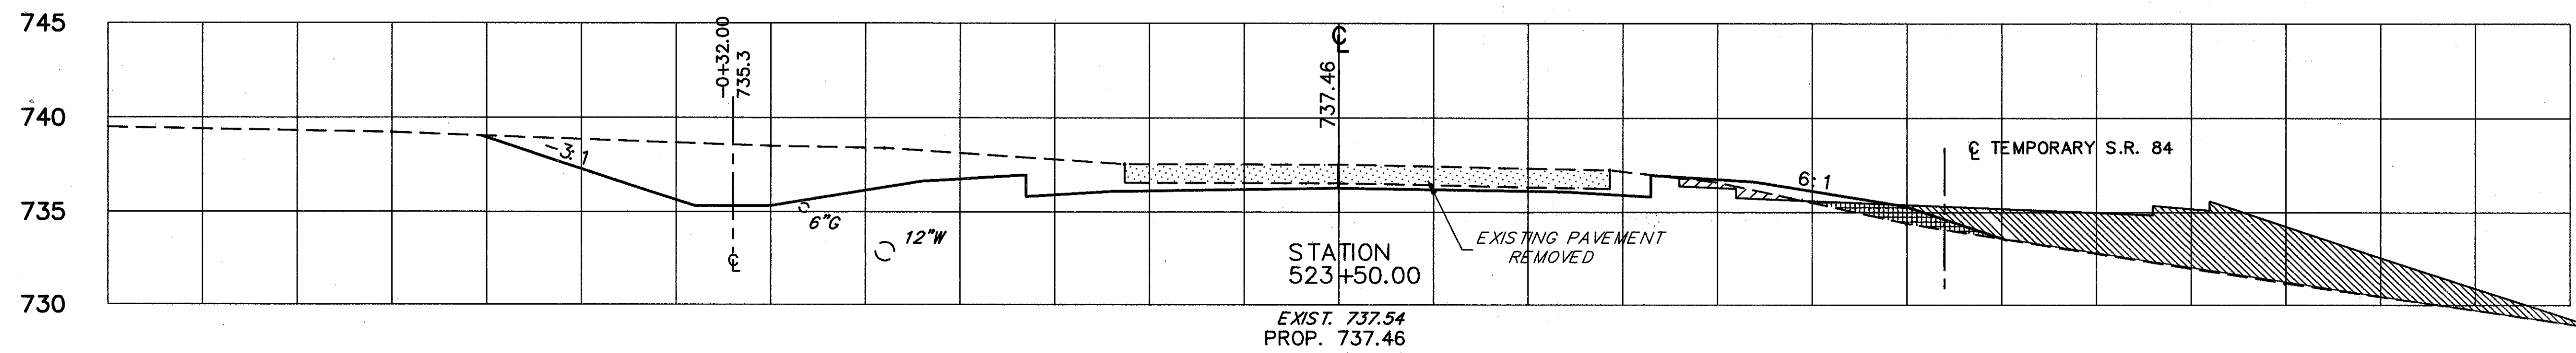
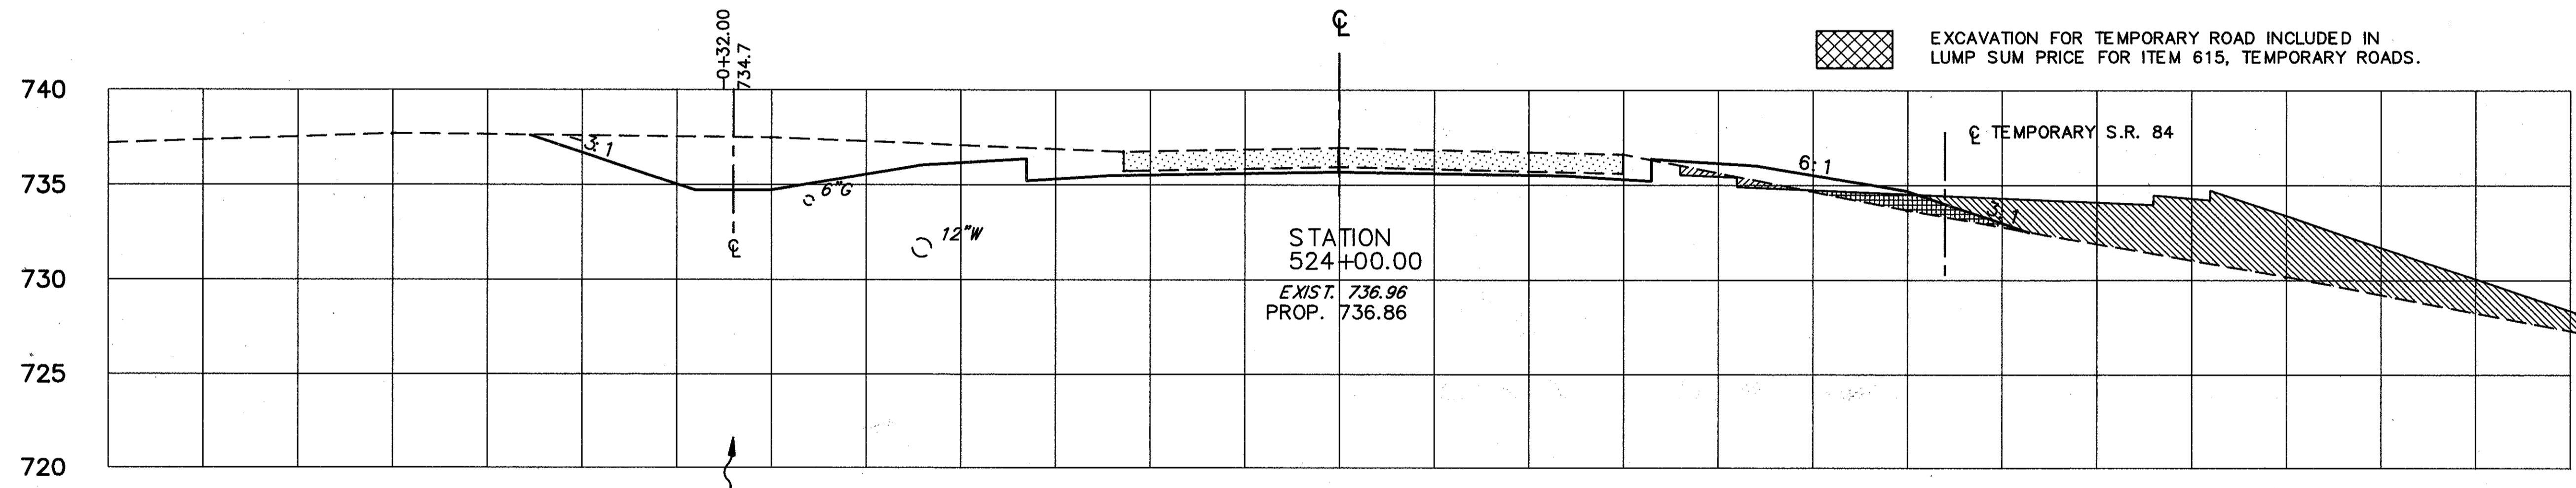
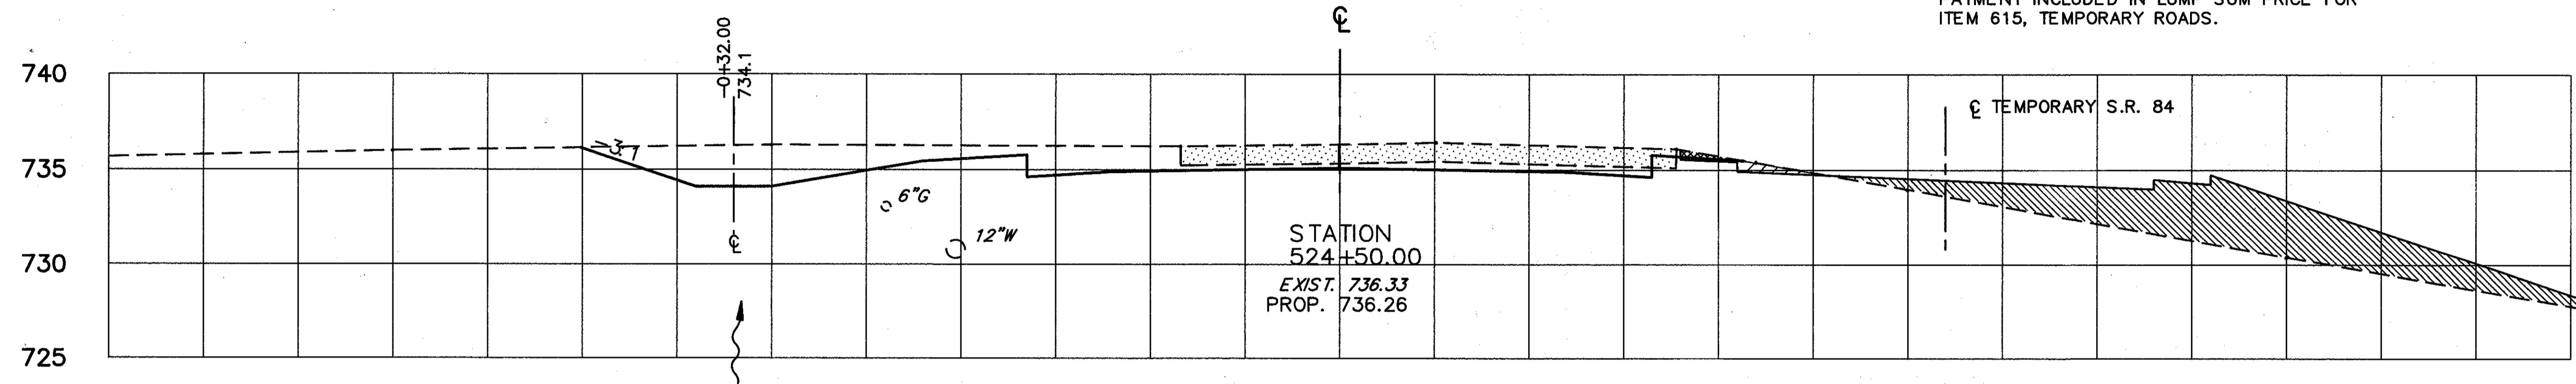


CALC. BY CCH
DATE 4/12/99
CHKD. BY RBB
DATE 4/12/99

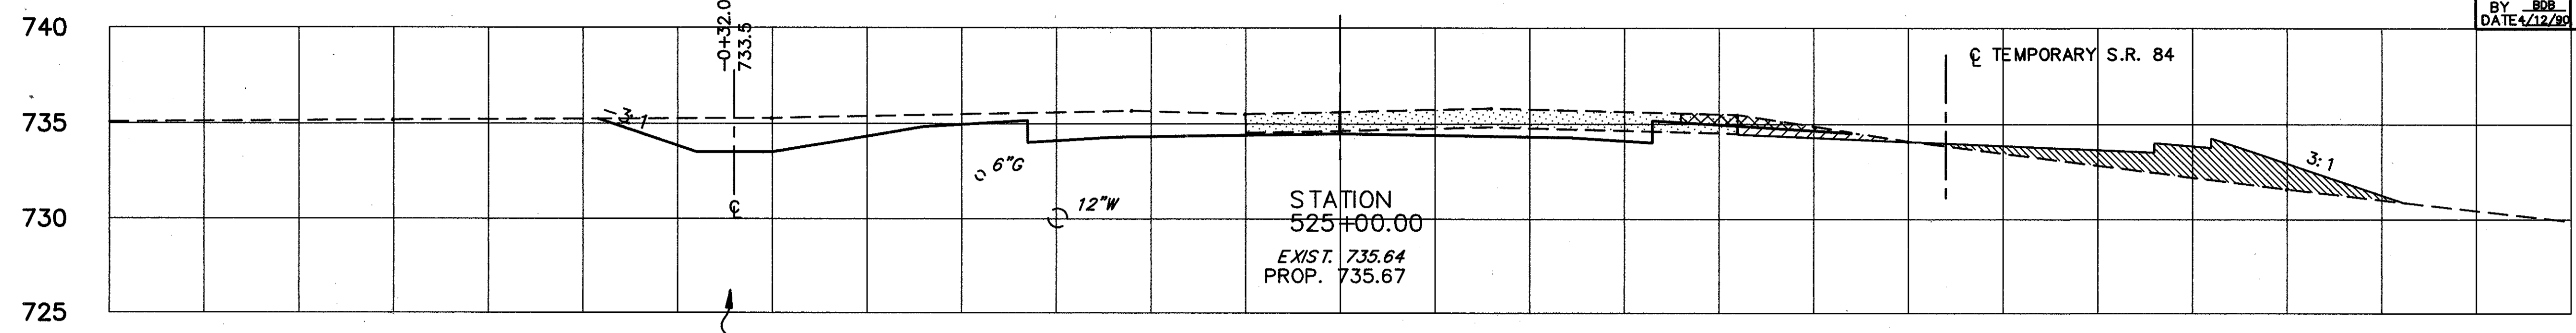

END AREA		VOLUME	
CUT	FILL	CUT	FILL
54	9		
		100	17
		109	25
63	18		
		134	25
81	9		