

CALC. BY CCH
 DATE 4/5/99
 CHKD. BY RDB
 DATE 4/12/99



LAK 84 - 17.20

OHIO

FHWA REGION 5

28
53

-0+65 -0+60 -0+55 -0+50 -0+45 -0+40 -0+35 -0+30 -0+25 -0+20 -0+15 -0+10 -0+05 0+00 0+05 0+10 0+15 0+20 0+25 0+30 0+35 0+40 0+45 0+50 0+55 0+60 0+65

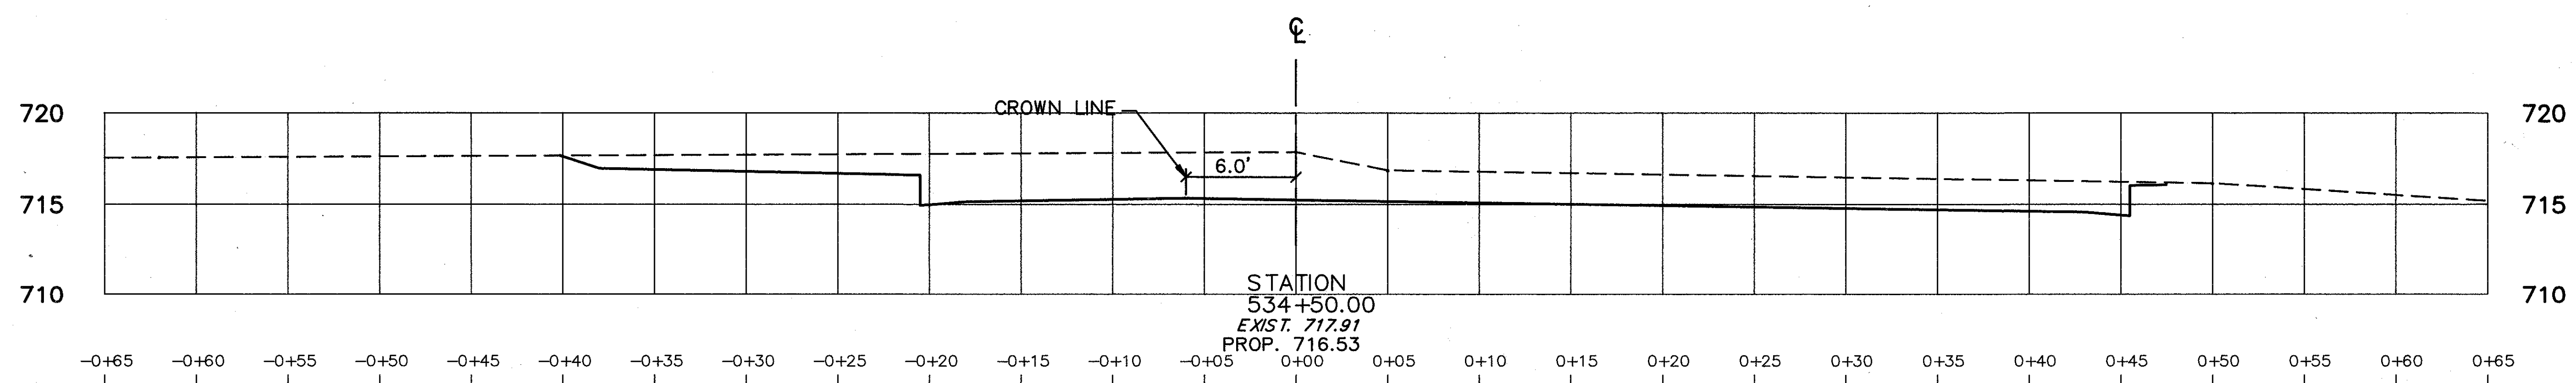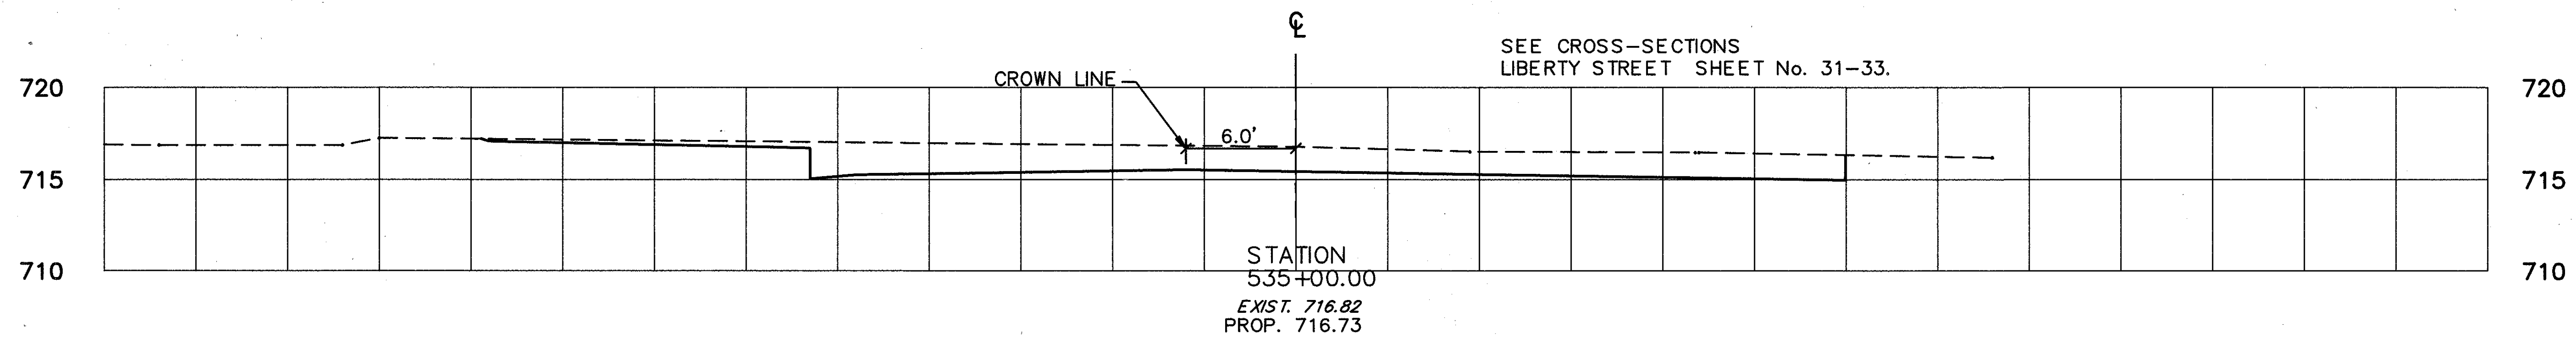

| END AREA | | VOLUME | |
|----------|------|--------|------|
| CUT | FILL | CUT | FILL |
| 90 | 0 | 241 | 0 |
| 153 | 0 | | |

EXCAVATION 661 C.Y.
 EMBANKMENT 325 C.Y.

STATE ROUTE 84

CROSS SECTIONS STA. 534+50 TO STA. 535+00