

CENTERLINE SURVEY PLAT
FOR
STATE ROUTE 84 RELOCATION
PAINESVILLE TOWNSHIP, LAKE COUNTY, OHIO
TOWNSHIP 11 NORTH, RANGE 8 WEST, CONNECTICUT WESTERN RESERVE


MONUMENT ASSEMBLIES

STATION	REMARKS
552+99.71	P.C. CURVE
527+60.34	P.T. CURVE
529+39.04	☉ TUCKMERE DR.
534+00.00	☉ RELOC. SR. 84

CENTERLINE MONUMENT ASSEMBLIES WILL BE PLACED AT THE DIRECTION OF THE FIELD ENGINEER AT THE LISTED LOCATIONS

BEGIN PROJECT
STA. 522+50.00

END PROJECT
STA. 535+18.00

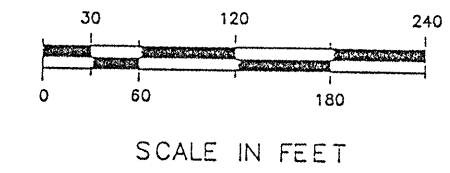

RECEIVED FOR RECORD
AT 8/21 AM
RECORDERS FEE 27.00 ck
Vol. 15 Page 9
GEOFFREY T. KENT
Lake County Recorder

RELOCATED S.R. 84
☉ CURVE DATA STA. 522+99.71 to STA. 527+60.34

R = 2546.00'
A = 460.63'
C = 460.00'
T = 230.95'
Δ = 10°21'59"
D = 02°15'02"


EXIST. S.R. 44
☉ CURVE DATA

R = 955.37'
A = 466.66'
T = 238.08'
Δ = 27°59'12"
C = 462.03'
N. 3°-43'-05" E.

LAKE COUNTY ROAD RECORDS
VOLUME B
PP. 389-393

I HEREBY CERTIFY THAT THIS PLAT IS A TRUE DELINEATION OF A SURVEY FOR THE OHIO DEPARTMENT OF TRANSPORTATION
C.T. CONSULTANTS, INC.
BY: RICHARD J. BILSKI
REGISTERED SURVEYOR NO. 5244

RECEIVED FOR RECORD THIS _____ DAY OF _____
RECORDED IN VOLUME _____ PAGE _____ OF THE LAKE COUNTY RECORD OF PLATS.
RECORDER _____

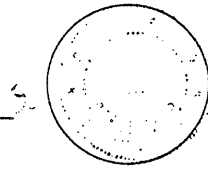

STATE ROUTE 84