


GENERAL PROPERTY MAP

PAINESVILLE TOWNSHIP, LAKE COUNTY, OHIO


LAKE COUNTY
LAK - 84 - 17.20

OHIO
FHWA
REGION 5

47
53
2
8

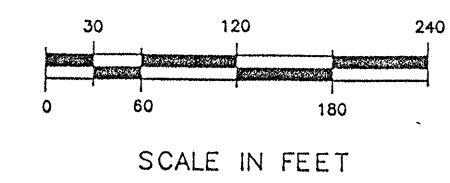

☉ CURVE DATA STA.522+99.71 to STA.527+60.34
 R = 2546.00'
 A = 460.63'
 C = 460.00'
 T = 230.95'
 Δ = 10°21'59"
 D = 02°15'02"

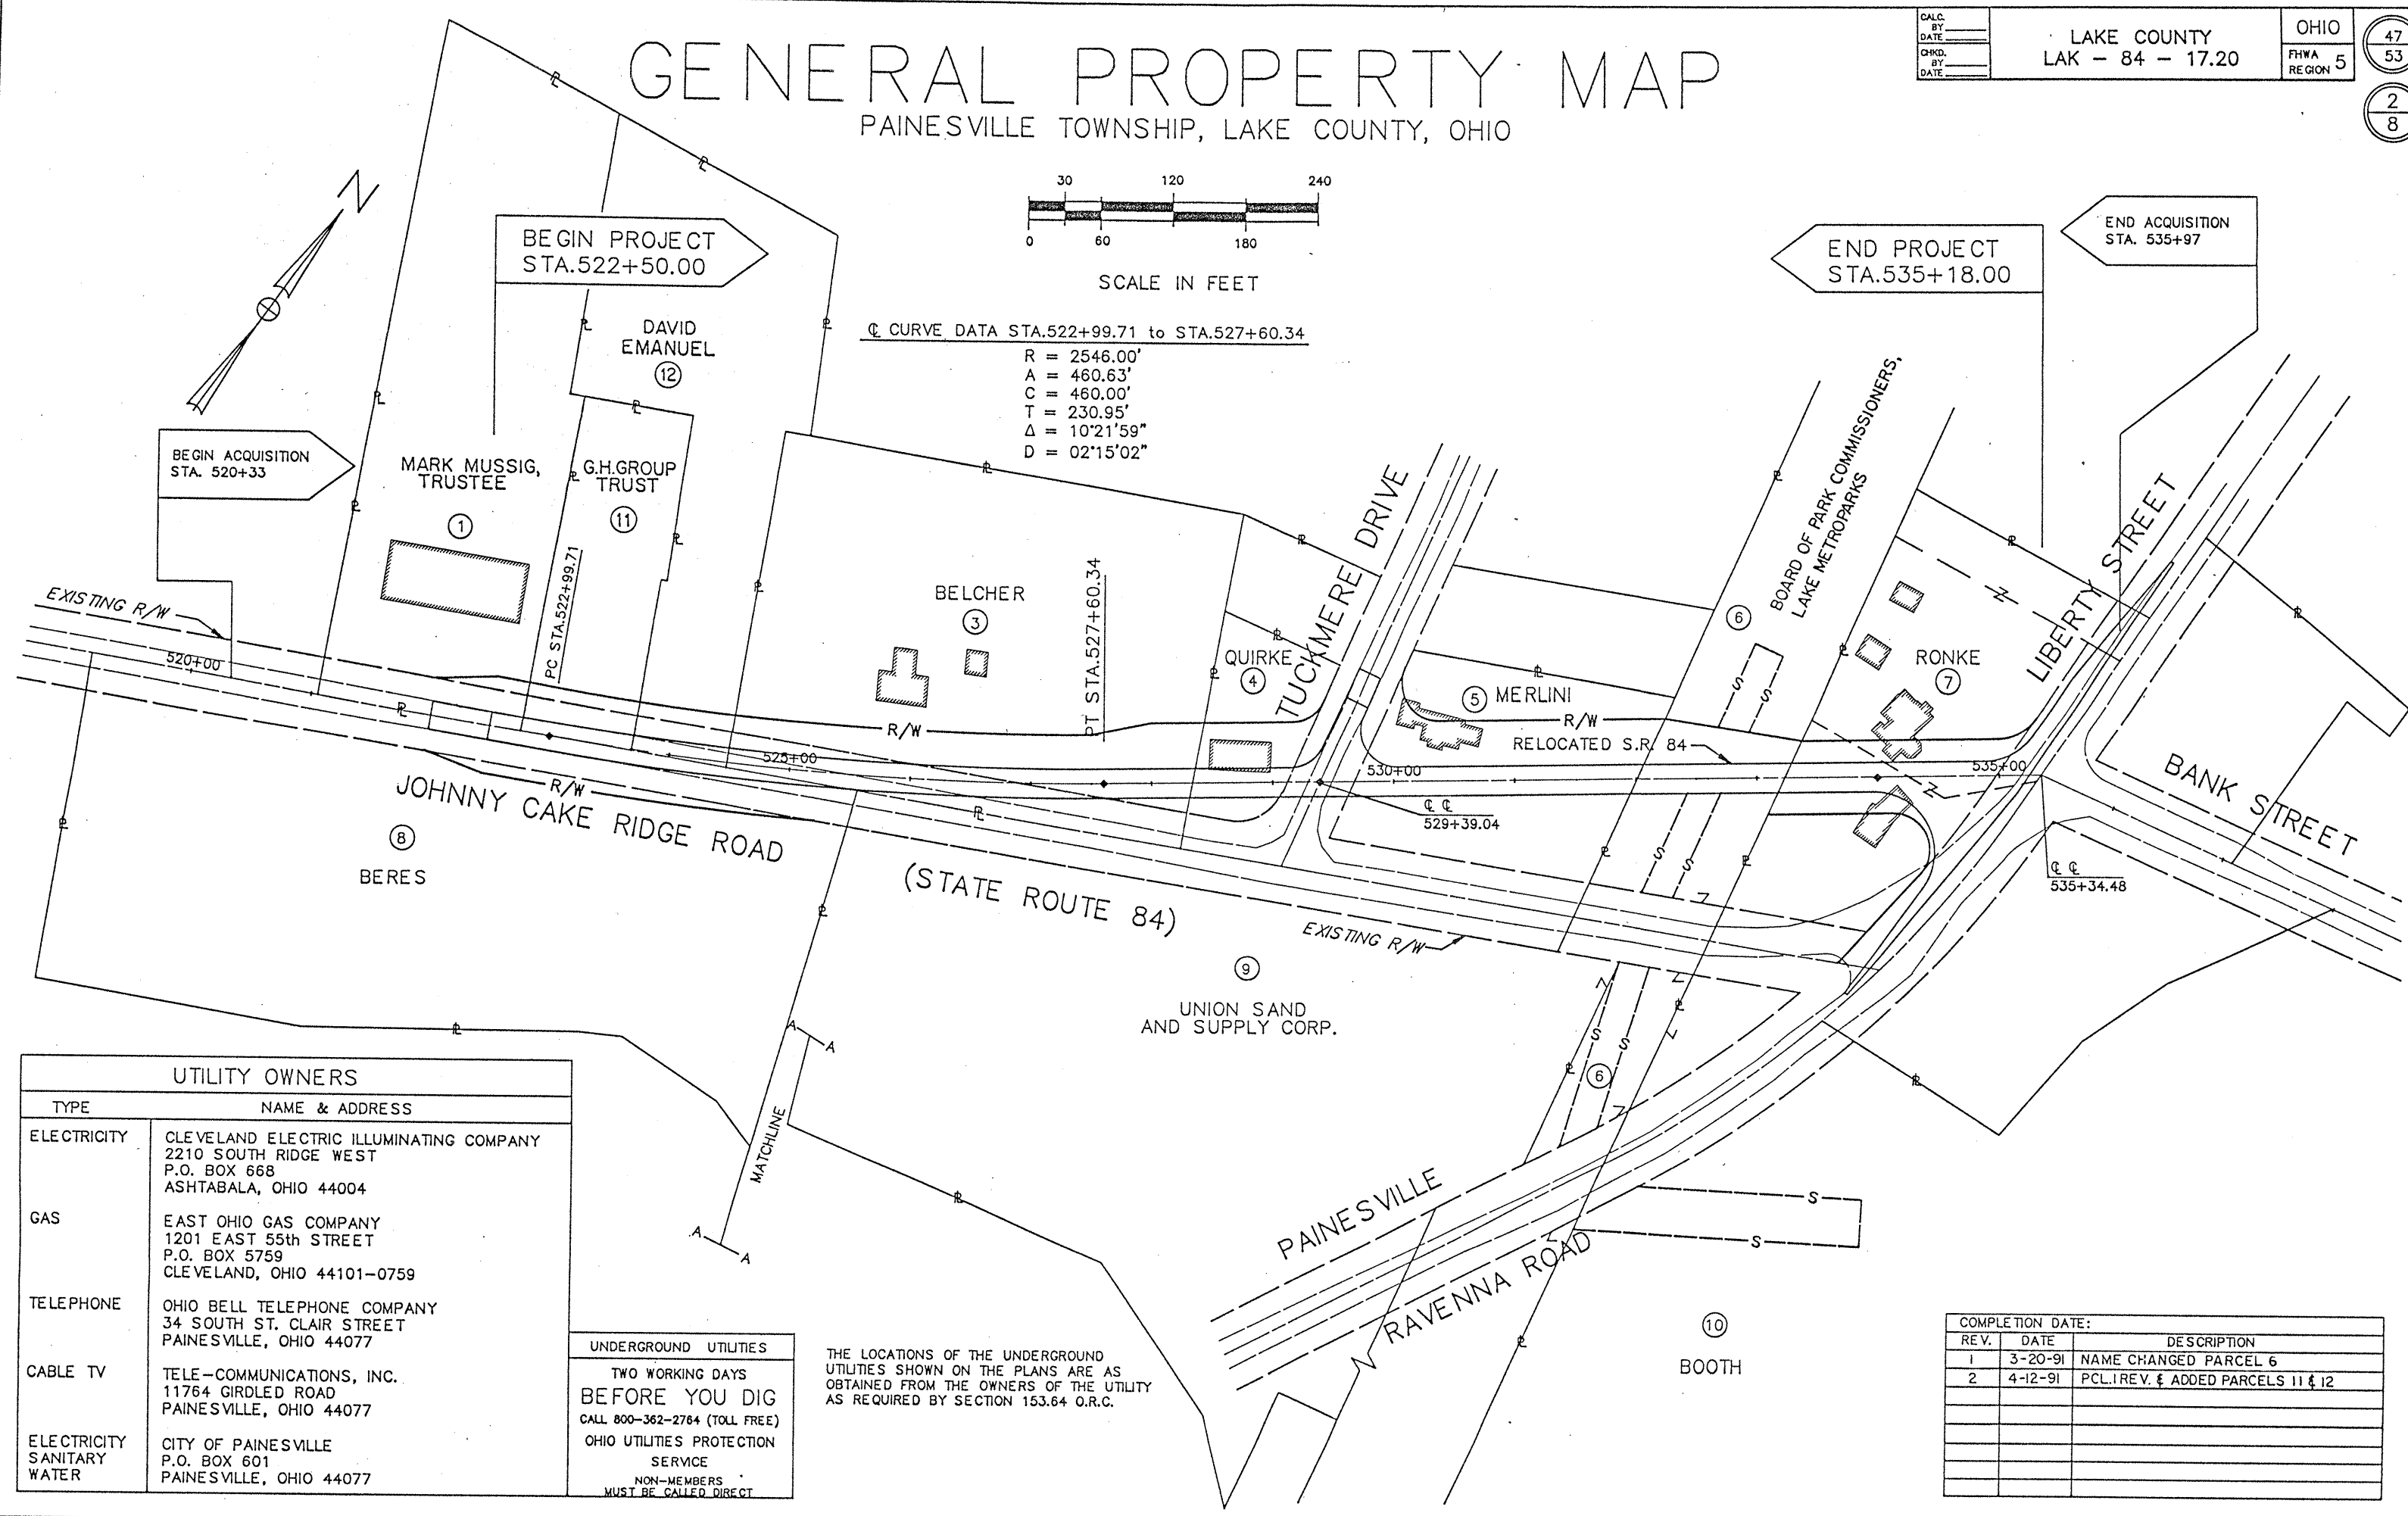

UTILITY OWNERS	
TYPE	NAME & ADDRESS
ELECTRICITY	CLEVELAND ELECTRIC ILLUMINATING COMPANY 2210 SOUTH RIDGE WEST P.O. BOX 668 ASHTABALA, OHIO 44004
GAS	EAST OHIO GAS COMPANY 1201 EAST 55th STREET P.O. BOX 5759 CLEVELAND, OHIO 44101-0759
TELEPHONE	OHIO BELL TELEPHONE COMPANY 34 SOUTH ST. CLAIR STREET PAINESVILLE, OHIO 44077
CABLE TV	TELE-COMMUNICATIONS, INC. 11764 GIRLED ROAD PAINESVILLE, OHIO 44077
ELECTRICITY SANITARY WATER	CITY OF PAINESVILLE P.O. BOX 601 PAINESVILLE, OHIO 44077

UNDERGROUND UTILITIES
 TWO WORKING DAYS
BEFORE YOU DIG
 CALL 800-362-2764 (TOLL FREE)
 OHIO UTILITIES PROTECTION
 SERVICE
 NON-MEMBERS
 MUST BE CALLED DIRECT

THE LOCATIONS OF THE UNDERGROUND UTILITIES SHOWN ON THE PLANS ARE AS OBTAINED FROM THE OWNERS OF THE UTILITY AS REQUIRED BY SECTION 153.64 O.R.C.

COMPLETION DATE:		
REV.	DATE	DESCRIPTION
1	3-20-91	NAME CHANGED PARCEL 6
2	4-12-91	PCL. REV. & ADDED PARCELS 11 & 12

STATE ROUTE 84