


PAINESVILLE TOWNSHIP
LAKE COUNTY, OHIO
TOWNSHIP 11 NORTH, RANGE 8 WEST
CONNECTICUT WESTERN RESERVE

LAKE COUNTY
LAK - 84 - 17.20

OHIO
FHWA REGION 5

49
53
4
8

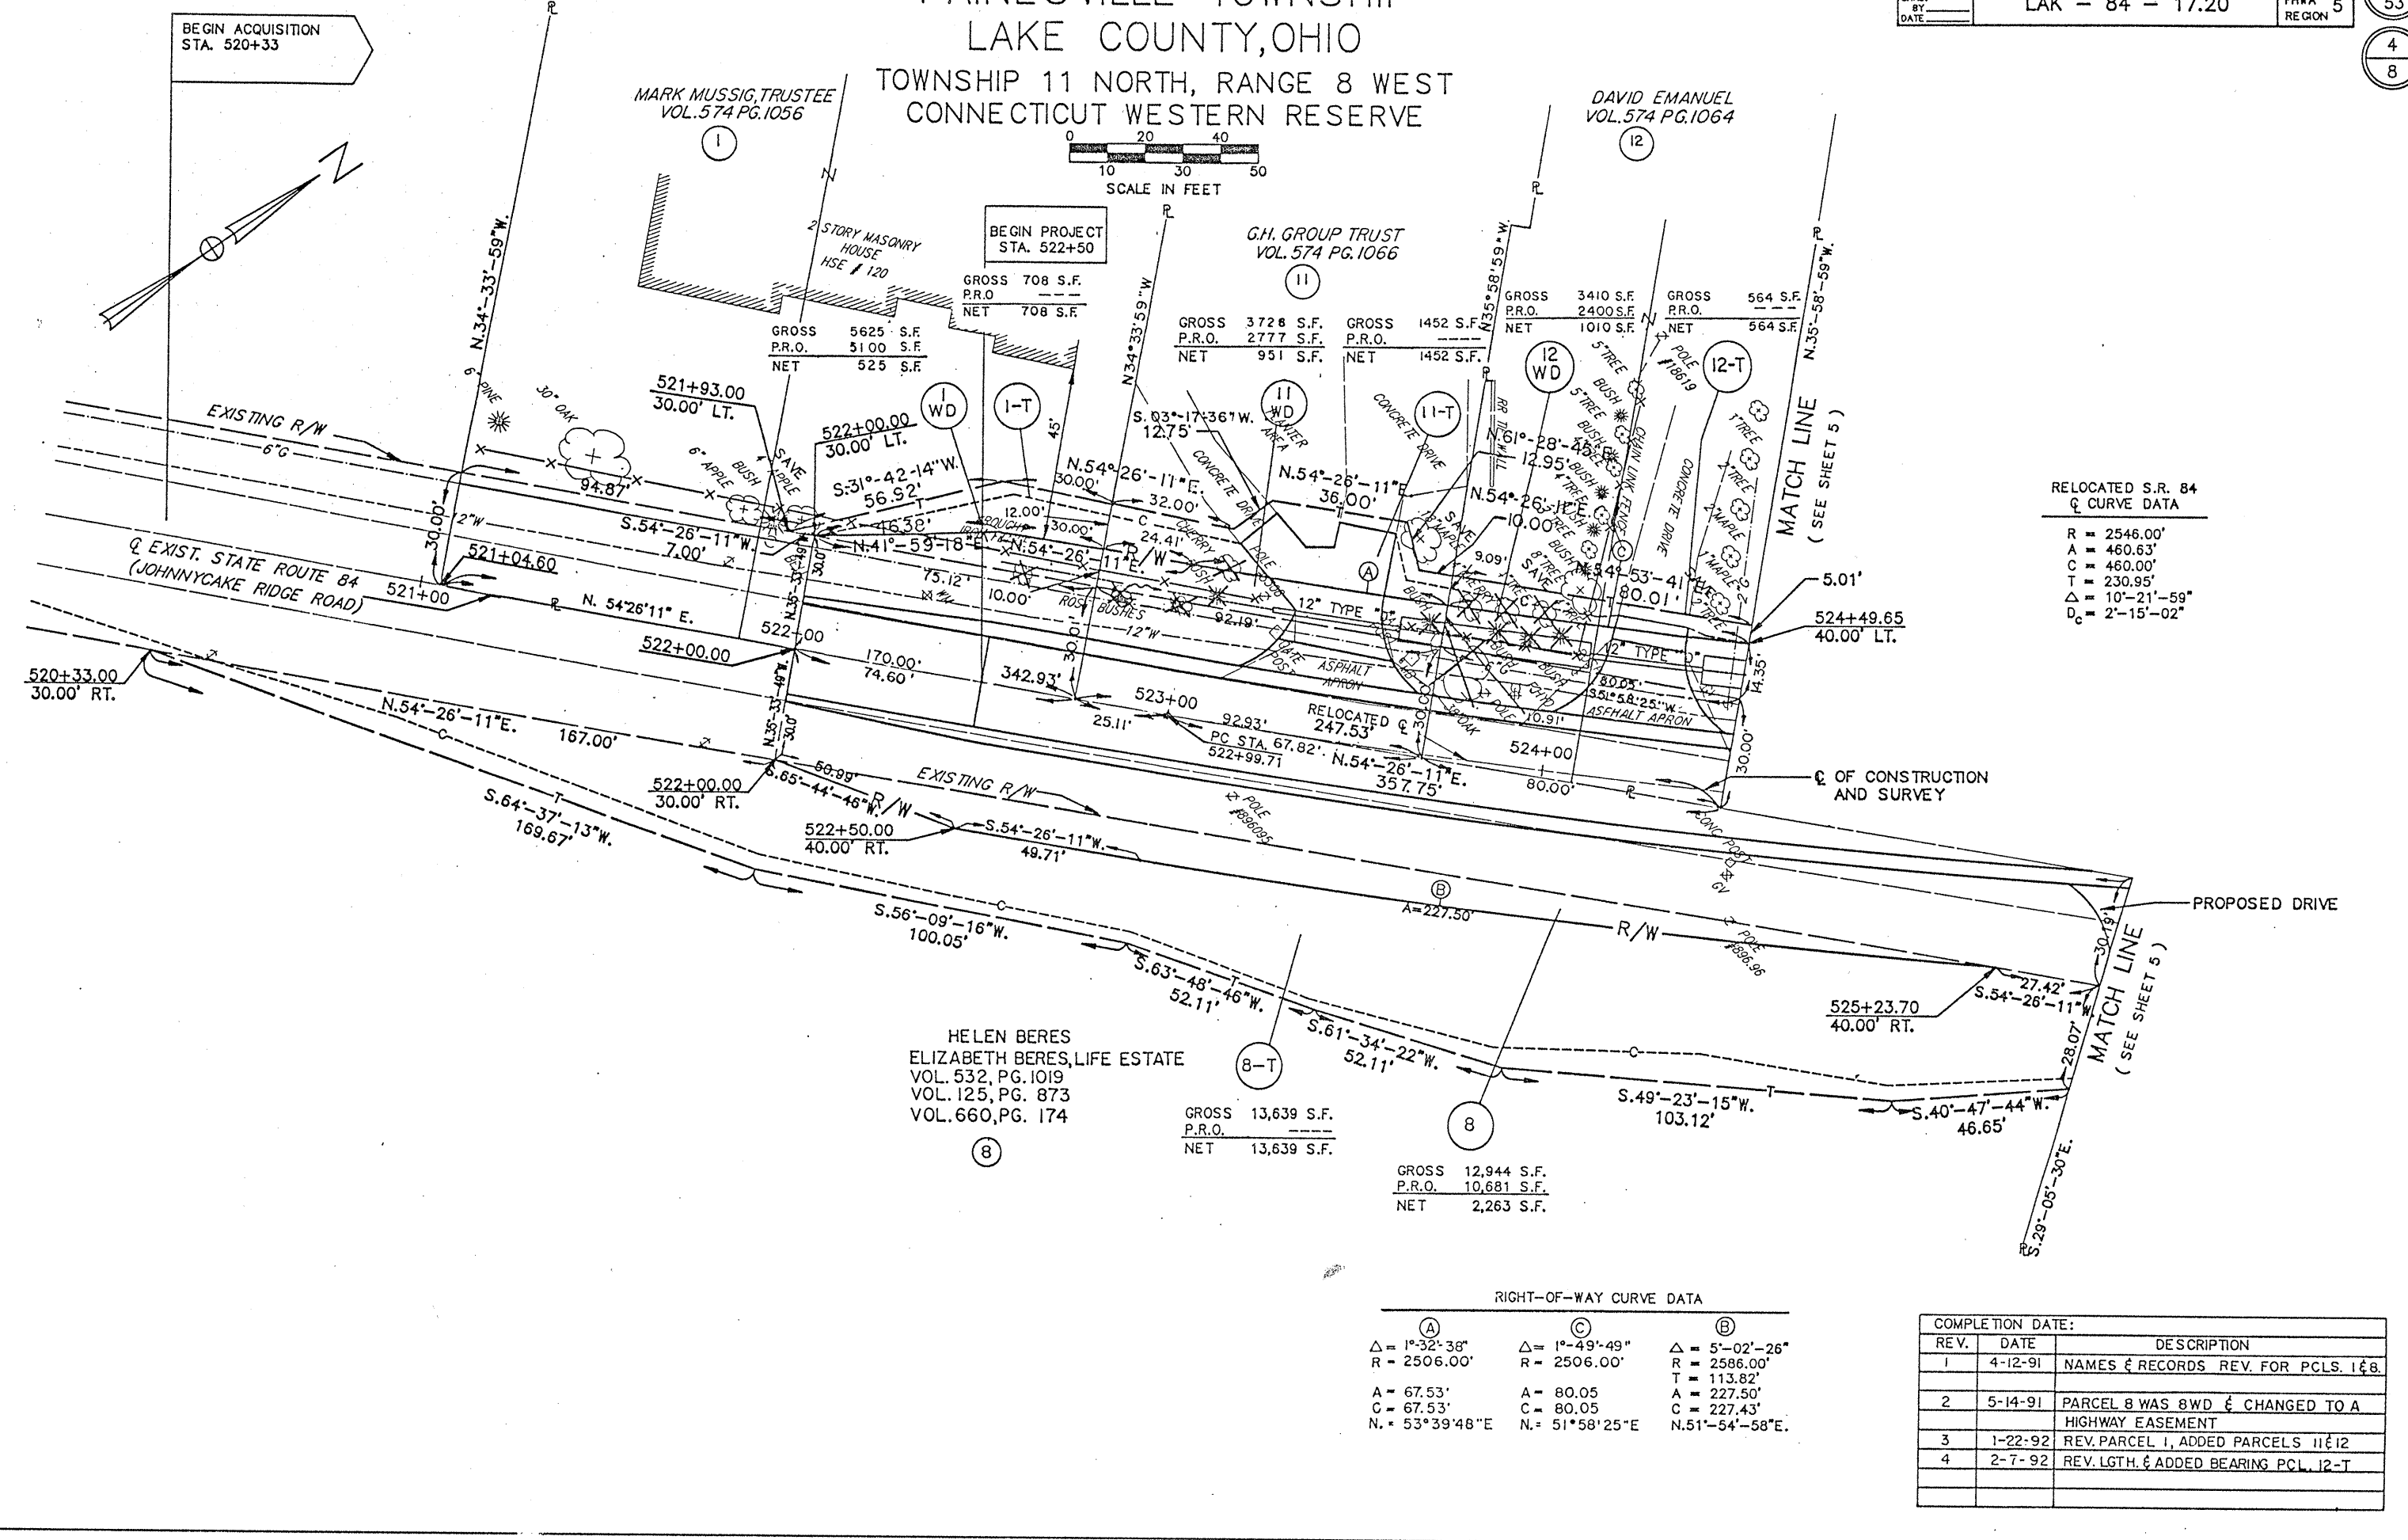

RELOCATED S.R. 84
C CURVE DATA

R = 2546.00'
Δ = 460.63'
C = 460.00'
T = 230.85'
Δ = 10'-21'-59"
D_c = 2'-15'-02"

RIGHT-OF-WAY CURVE DATA

(A)	(C)	(B)
Δ = 1°-32'-38"	Δ = 1°-49'-49"	Δ = 5'-02'-26"
R = 2506.00'	R = 2506.00'	R = 2586.00'
A = 67.53'	A = 80.05'	T = 113.82'
C = 67.53'	C = 80.05'	A = 227.50'
N = 53°39'48"E	N = 51°58'25"E	C = 227.43'

COMPLETION DATE:

REV.	DATE	DESCRIPTION
1	4-12-91	NAMES & RECORDS REV. FOR PCLS. 1 & 8.
2	5-14-91	PARCEL B WAS BWD & CHANGED TO A HIGHWAY EASEMENT
3	1-22-92	REV. PARCEL 1, ADDED PARCELS 11 & 12
4	2-7-92	REV. LGTH. & ADDED BEARING PCL. 12-T

RIGHT-OF-WAY STA. 522+00 TO STA. 524+47.59

STATE ROUTE 84