


PAINESVILLE TOWNSHIP
 LAKE COUNTY, OHIO
 TOWNSHIP 11 NORTH, RANGE 8 WEST
 CONNECTICUT WESTERN RESERVE

LAKE COUNTY
 LAK - 84 - 17.20

OHIO
 FHWA 5
 REGION

50
 53
 5
 8


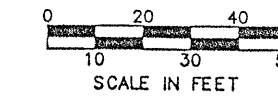


FLORENCE F. BELCHER
 VOL. 428 PG. 297

GROSS 25,706 S.F.
 P.R.O. 11,456 S.F.
 NET 14,250 S.F.

GROSS 1,362 S.F.
 P.R.O. 1,362 S.F.
 NET 1,362 S.F.

GROSS 517 S.F.
 P.R.O. 517 S.F.
 NET 517 S.F.

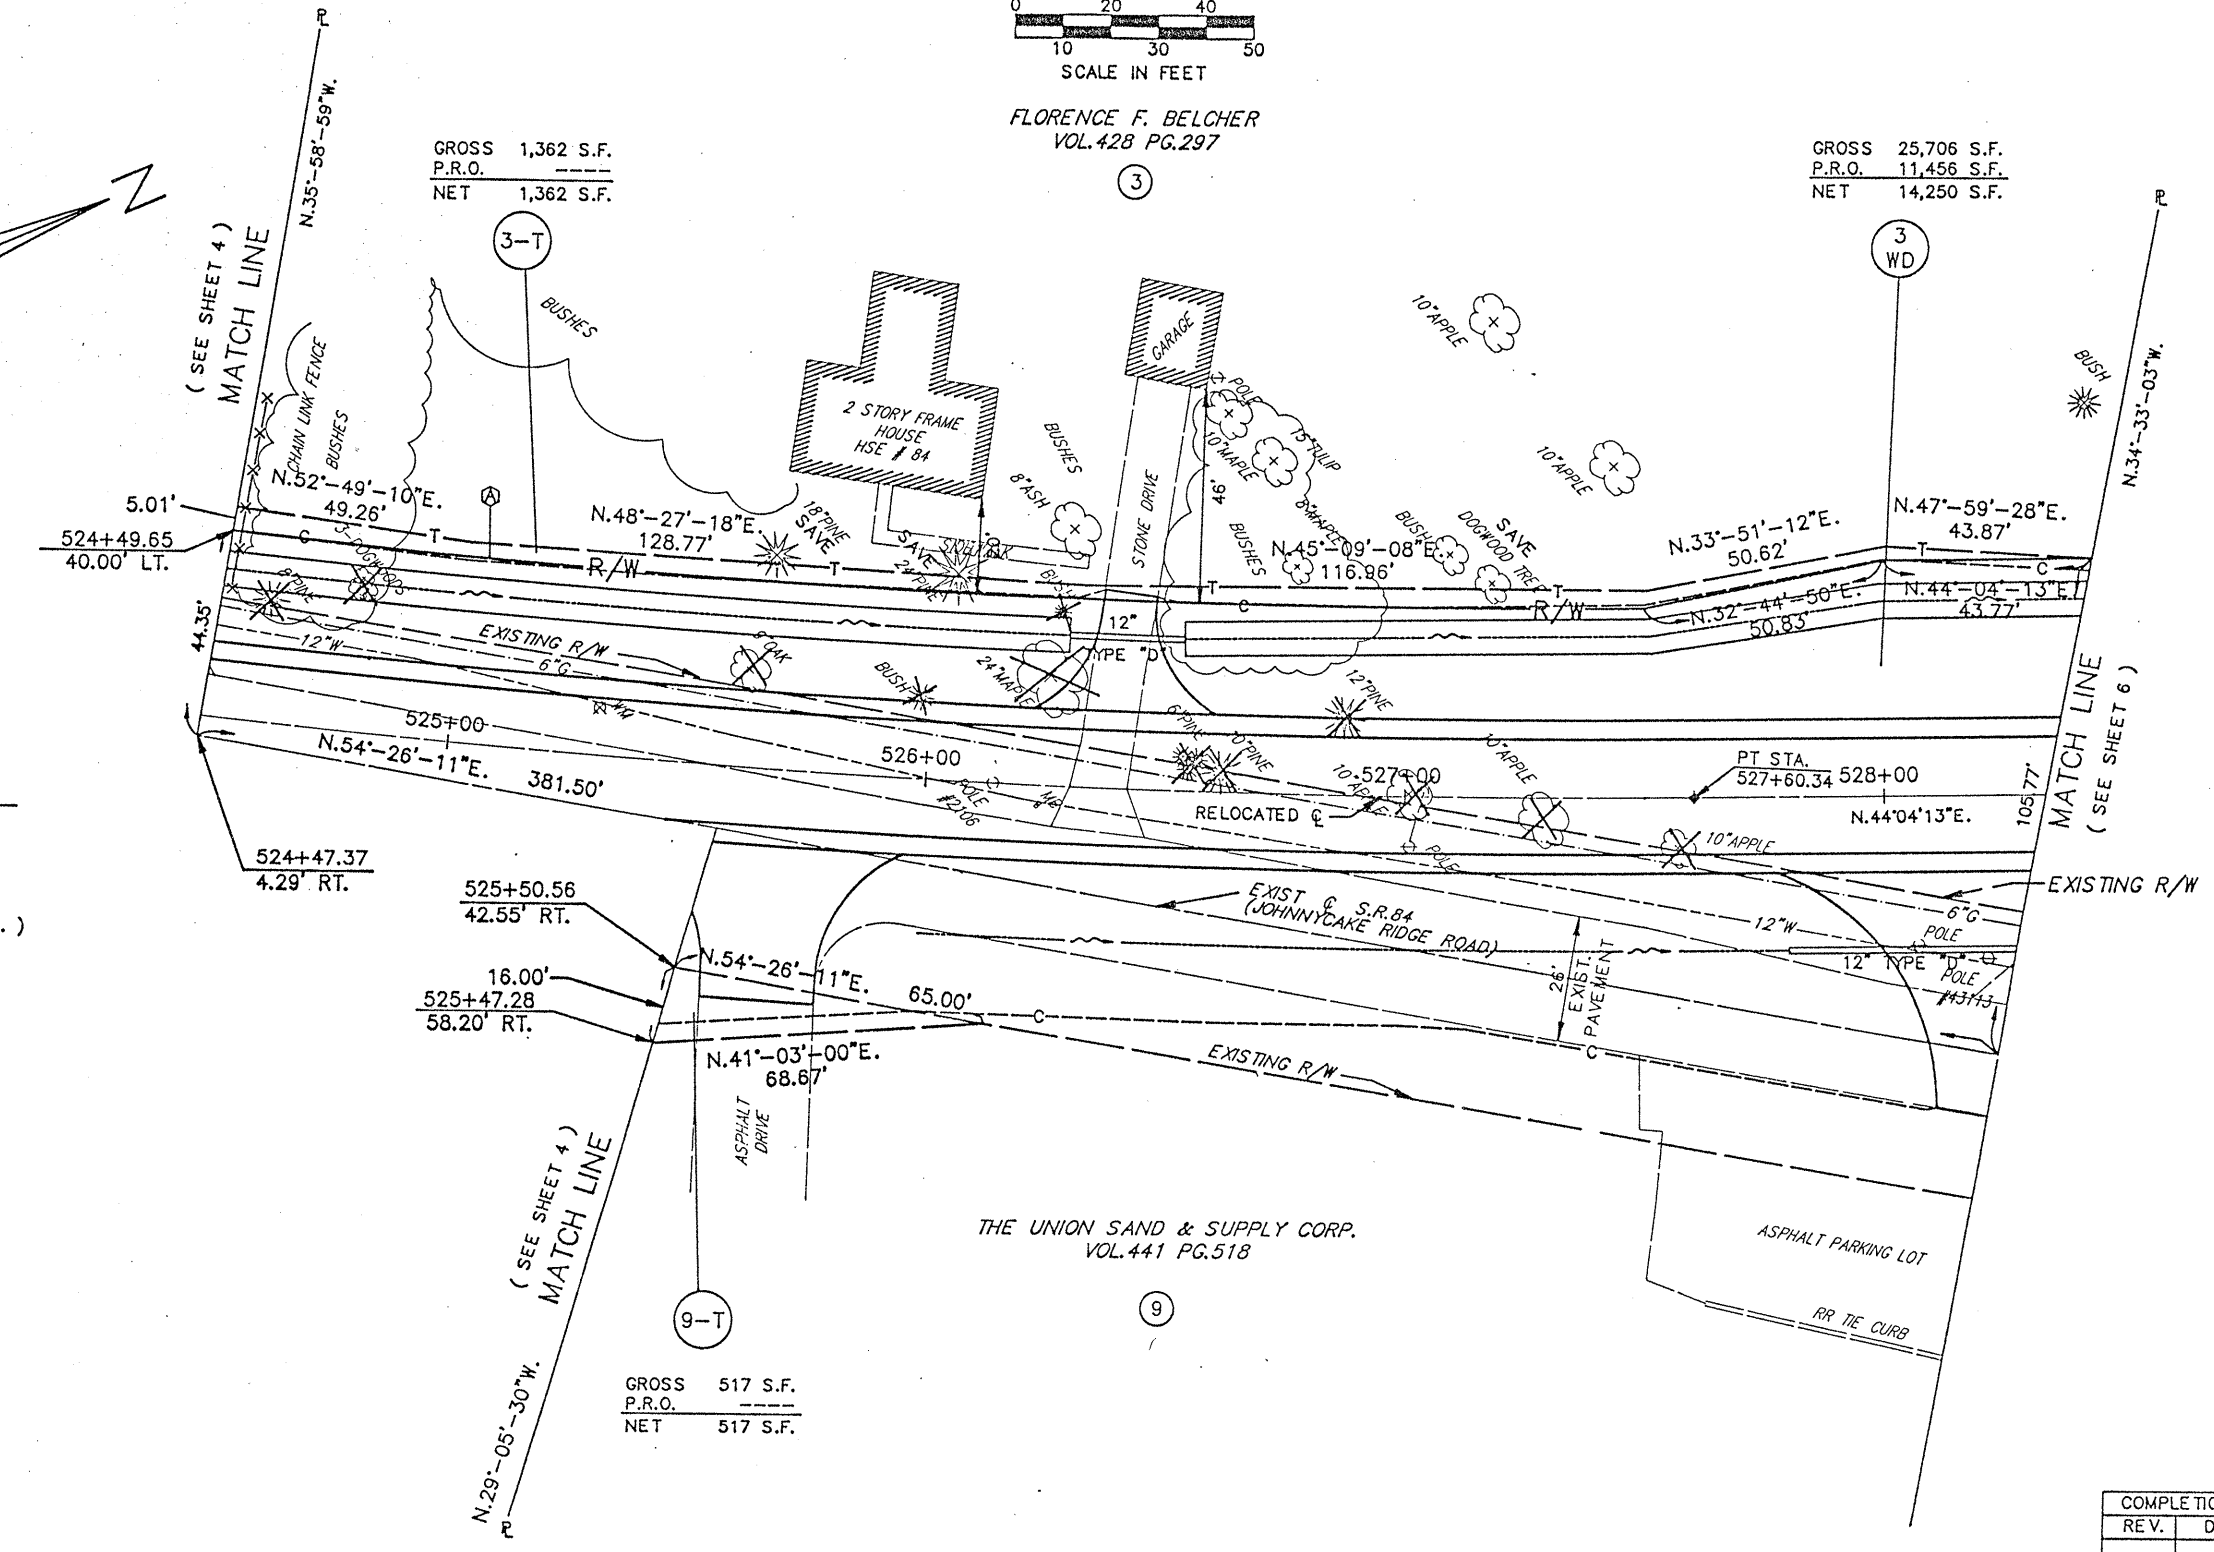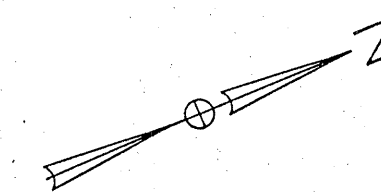

RELOCATED S.R. 84
 G CURVE DATA
 R = 2546.00'
 Δ = 460.63'
 C = 460.00'
 T = 230.95'
 Δ = 10'-21'-59"
 D_c = 2'-15'-02"

RIGHT-OF-WAY
 CURVE DATA
 Δ = 6'-45'-33"
 T = 147.99'
 R = 2506.00'
 L = 295.63'
 C = 295.46'
 (N.47'-40'-58"E.)

COMPLETION DATE:		
REV.	DATE	DESCRIPTION

RIGHT-OF-WAY STA. 524+47.59 TO STA. 528+33.71

STATE ROUTE 84