


PAINESVILLE TOWNSHIP
LAKE COUNTY, OHIO
TOWNSHIP 11 NORTH, RANGE 8 WEST
CONNECTICUT WESTERN RESERVE

LAKE COUNTY
LAK - 84 - 17.20

OHIO
FHWA
REGION 5

52
53
7
8

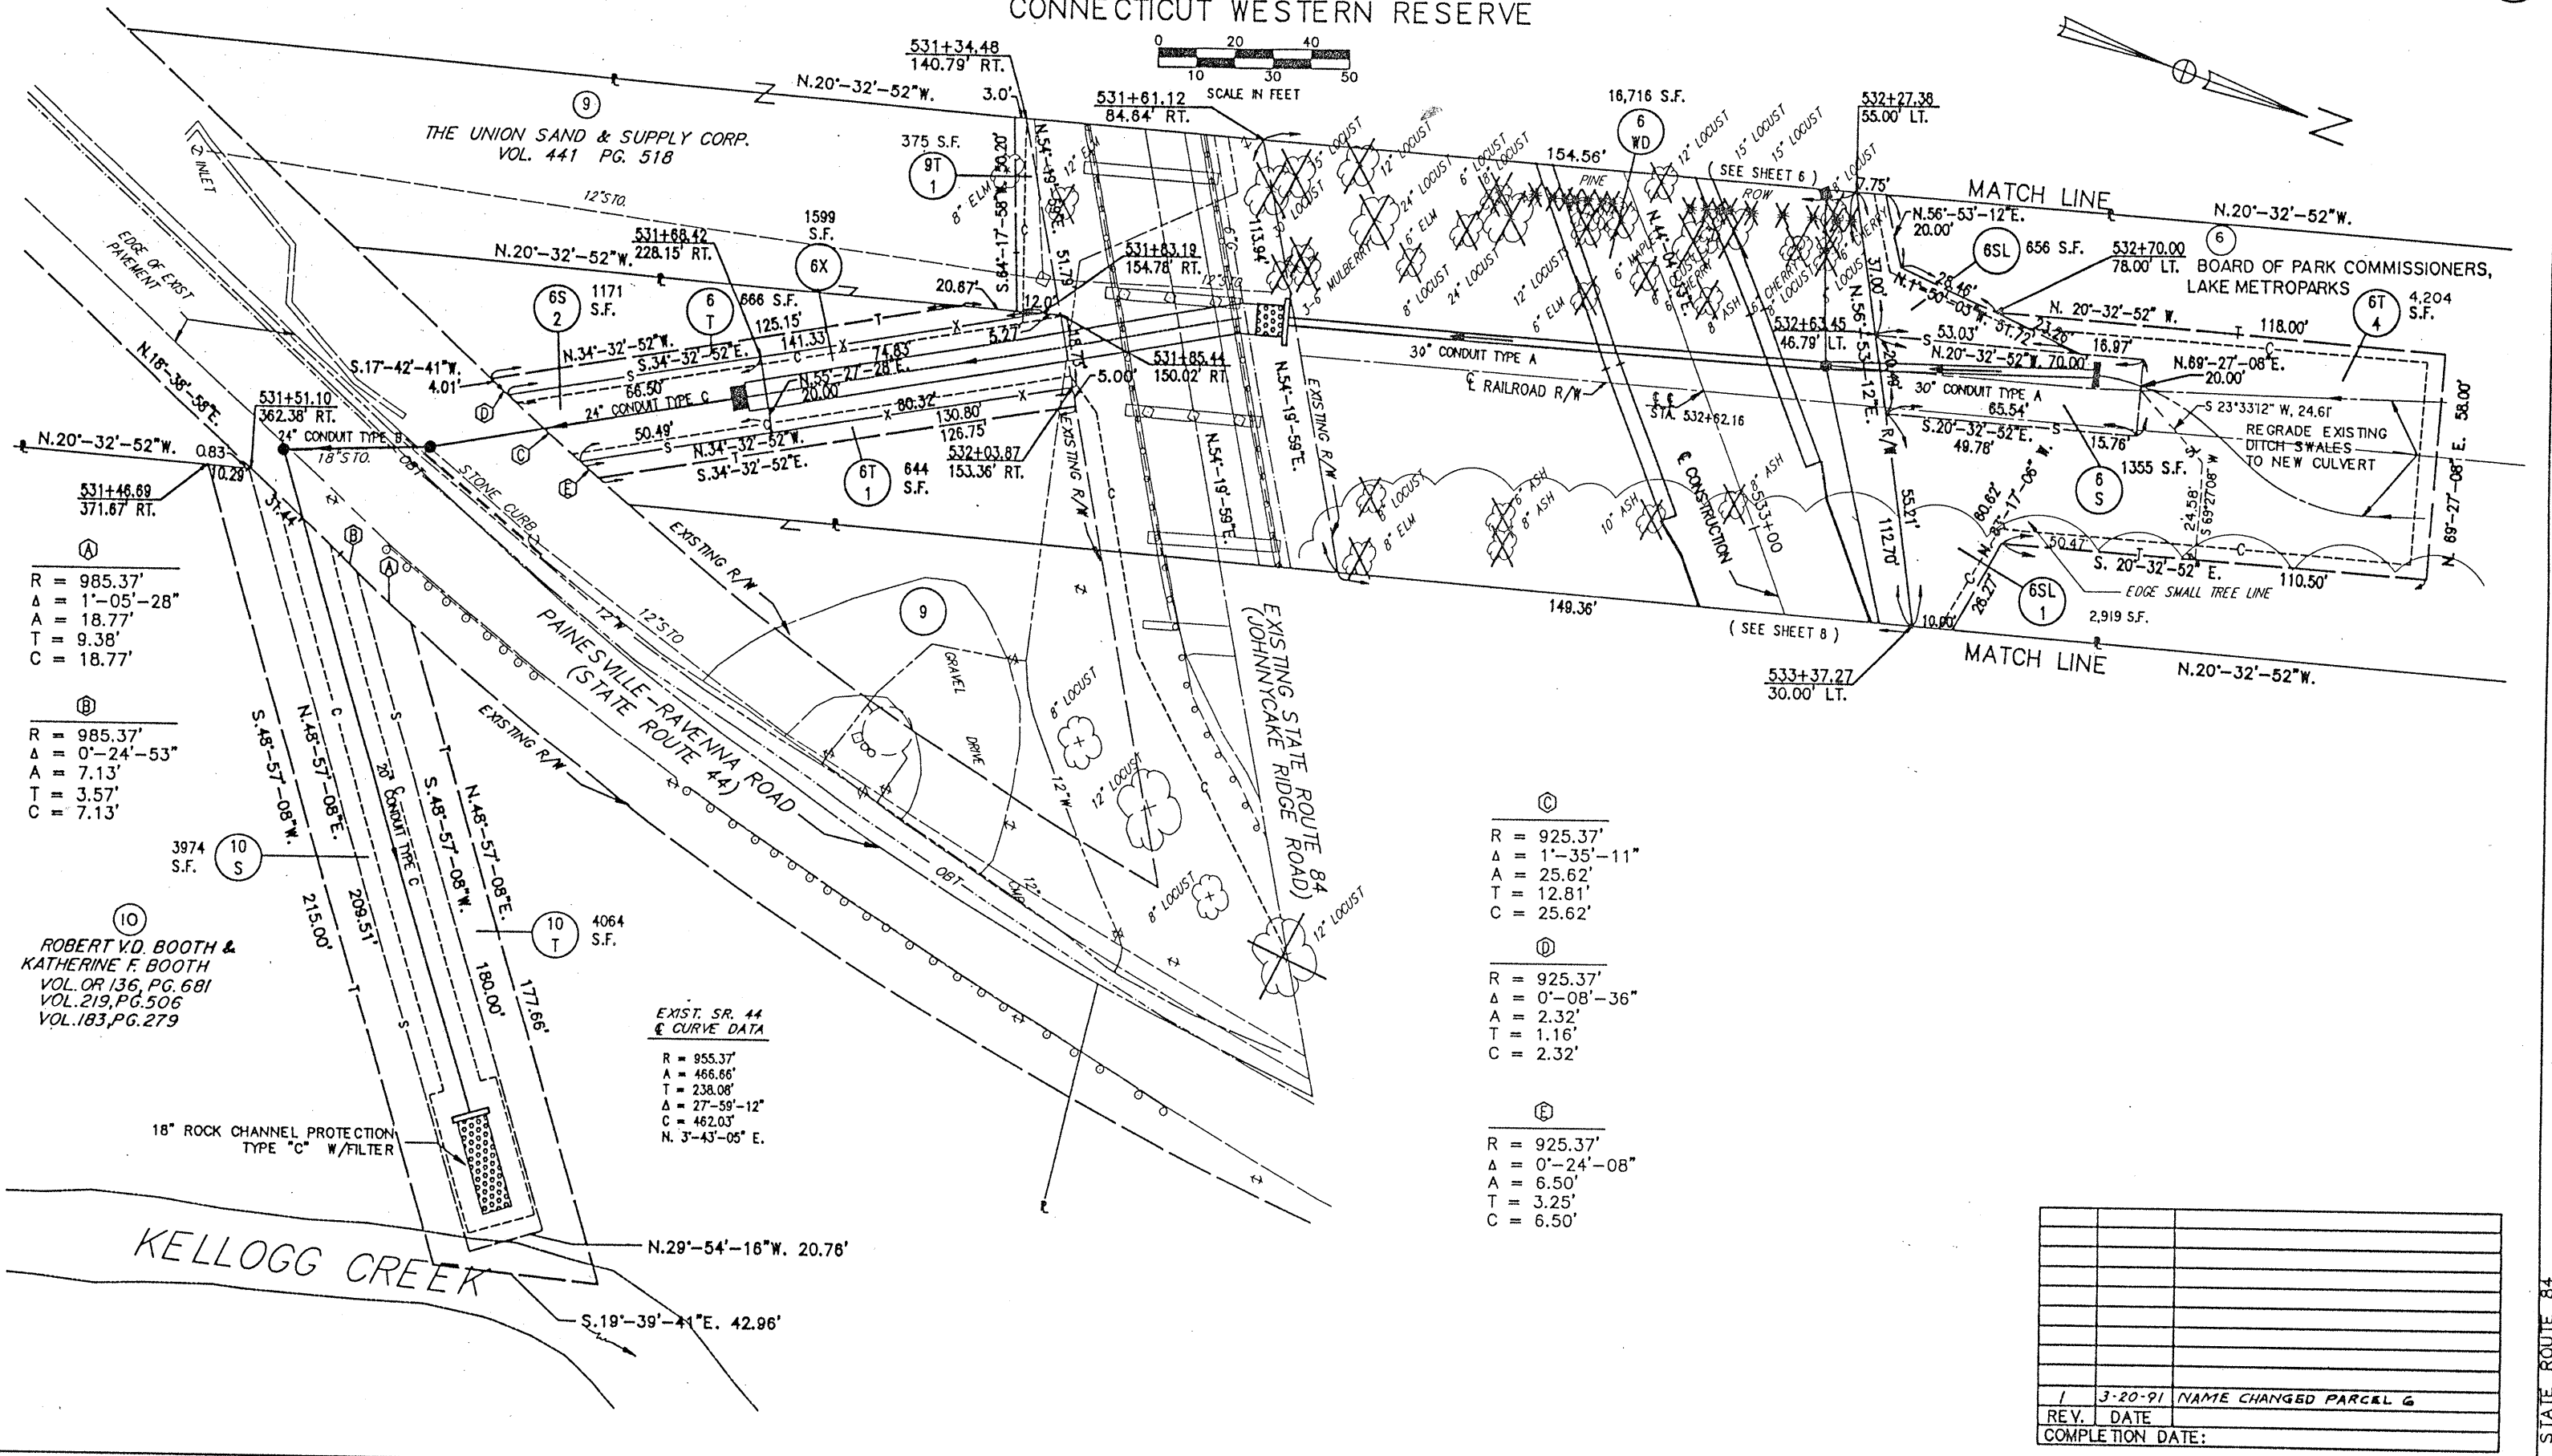

Ⓐ
R = 985.37'
Δ = 1°-05'-28"
A = 18.77'
T = 9.38'
C = 18.77'

Ⓑ
R = 985.37'
Δ = 0°-24'-53"
A = 7.13'
T = 3.57'
C = 7.13'

Ⓘ
ROBERT V.D. BOOTH &
KATHERINE F. BOOTH
VOL. OR 136, PG. 681
VOL. 219, PG. 506
VOL. 183, PG. 279

EXIST. SR. 44
& CURVE DATA
R = 955.37'
Δ = 465.86'
T = 238.08'
Δ = 27°-59'-12"
C = 462.03'
N. 3°-43'-06" E.

Ⓒ
R = 925.37'
Δ = 1°-35'-11"
A = 25.62'
T = 12.81'
C = 25.62'

Ⓓ
R = 925.37'
Δ = 0°-08'-36"
A = 2.32'
T = 1.18'
C = 2.32'

Ⓔ
R = 925.37'
Δ = 0°-24'-08"
A = 6.50'
T = 3.25'
C = 6.50'

1	3-20-91	NAME CHANGED PARCEL G
	REV. DATE	
	COMPLETION DATE:	

STATE ROUTE 84