


30 25 20 15 10 5 0 5 10 15 20 25 30

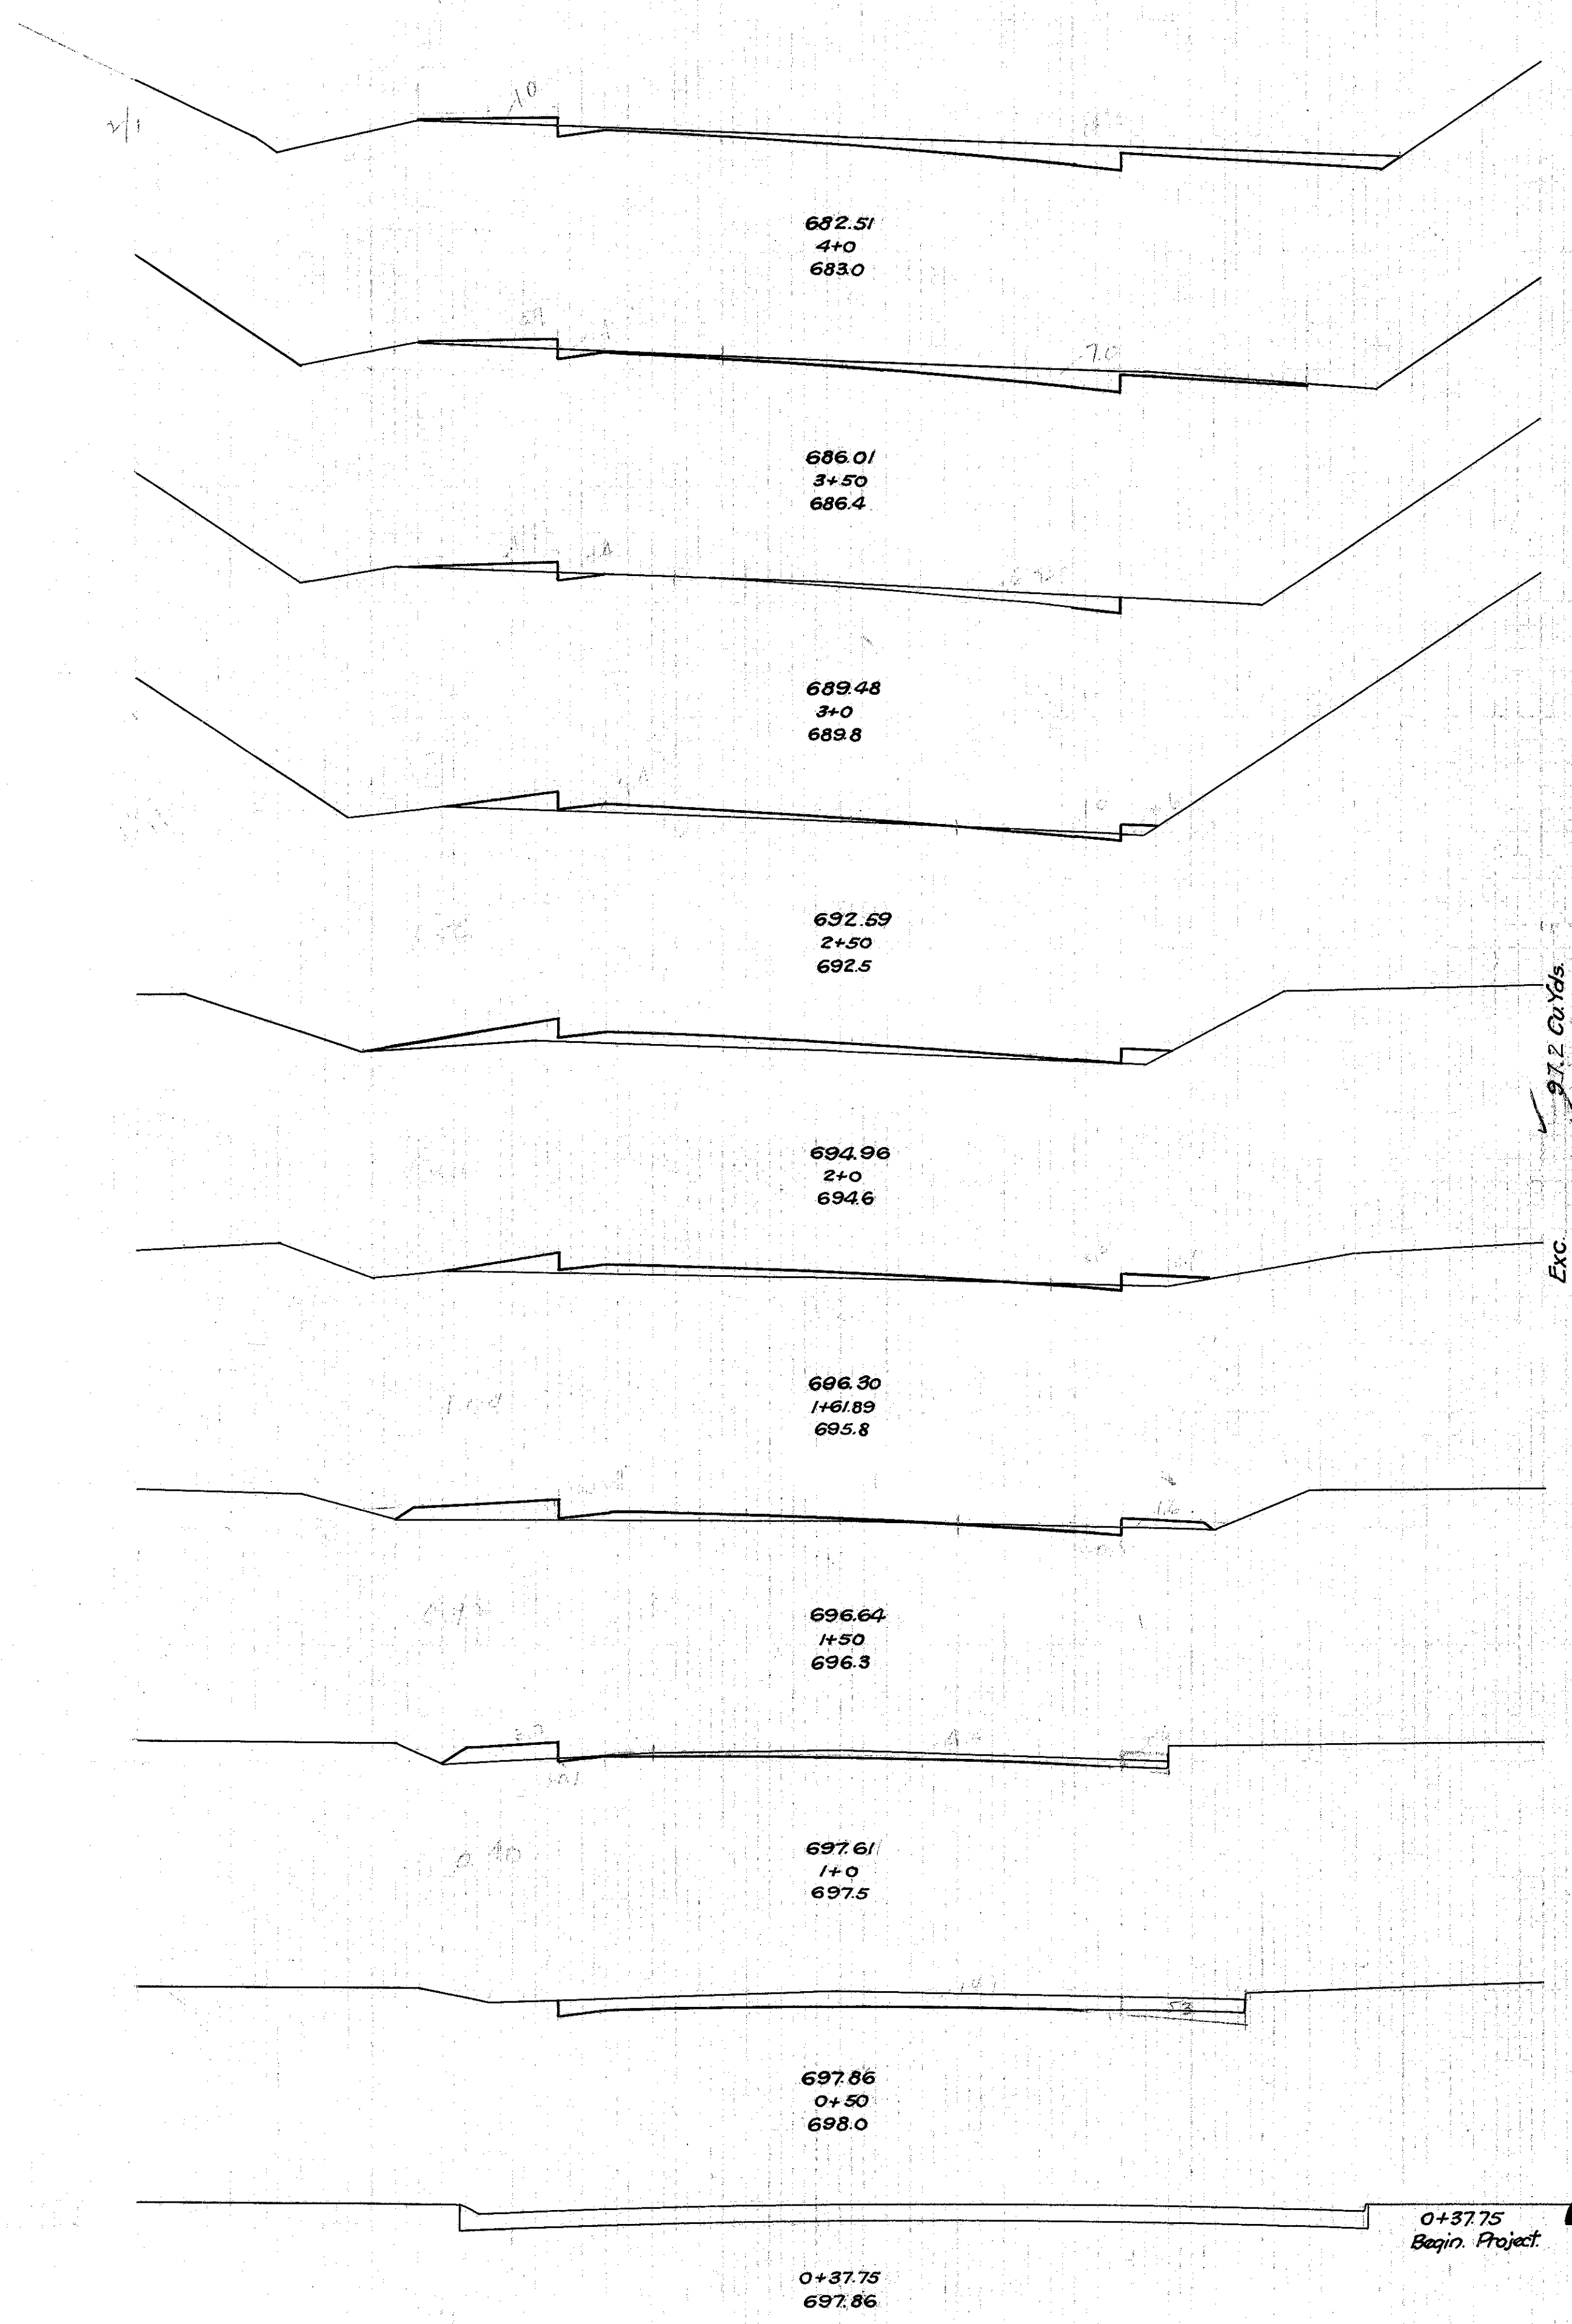

End Area	Cu. Yds.	
	Cut	Fill
15.0	1.0	
20.8	1.7	
7.4	0.9	
13.1	2.5	
6.6	1.8	
7.1	9.0	
1.0	8.0	
1.0	20.6	
0.0	14.2	
0.2	17.9	
0.3	11.2	
0.2	5.2	
0.8	12.0	
5.4	14.1	
5.1	3.2	
22.8	3.0	
19.4	0.0	
8.9	0.0	
19.4	0.0	


Exc. Emb. Waste

37.2 Cu. Yds.

75.5

86.8

10.4

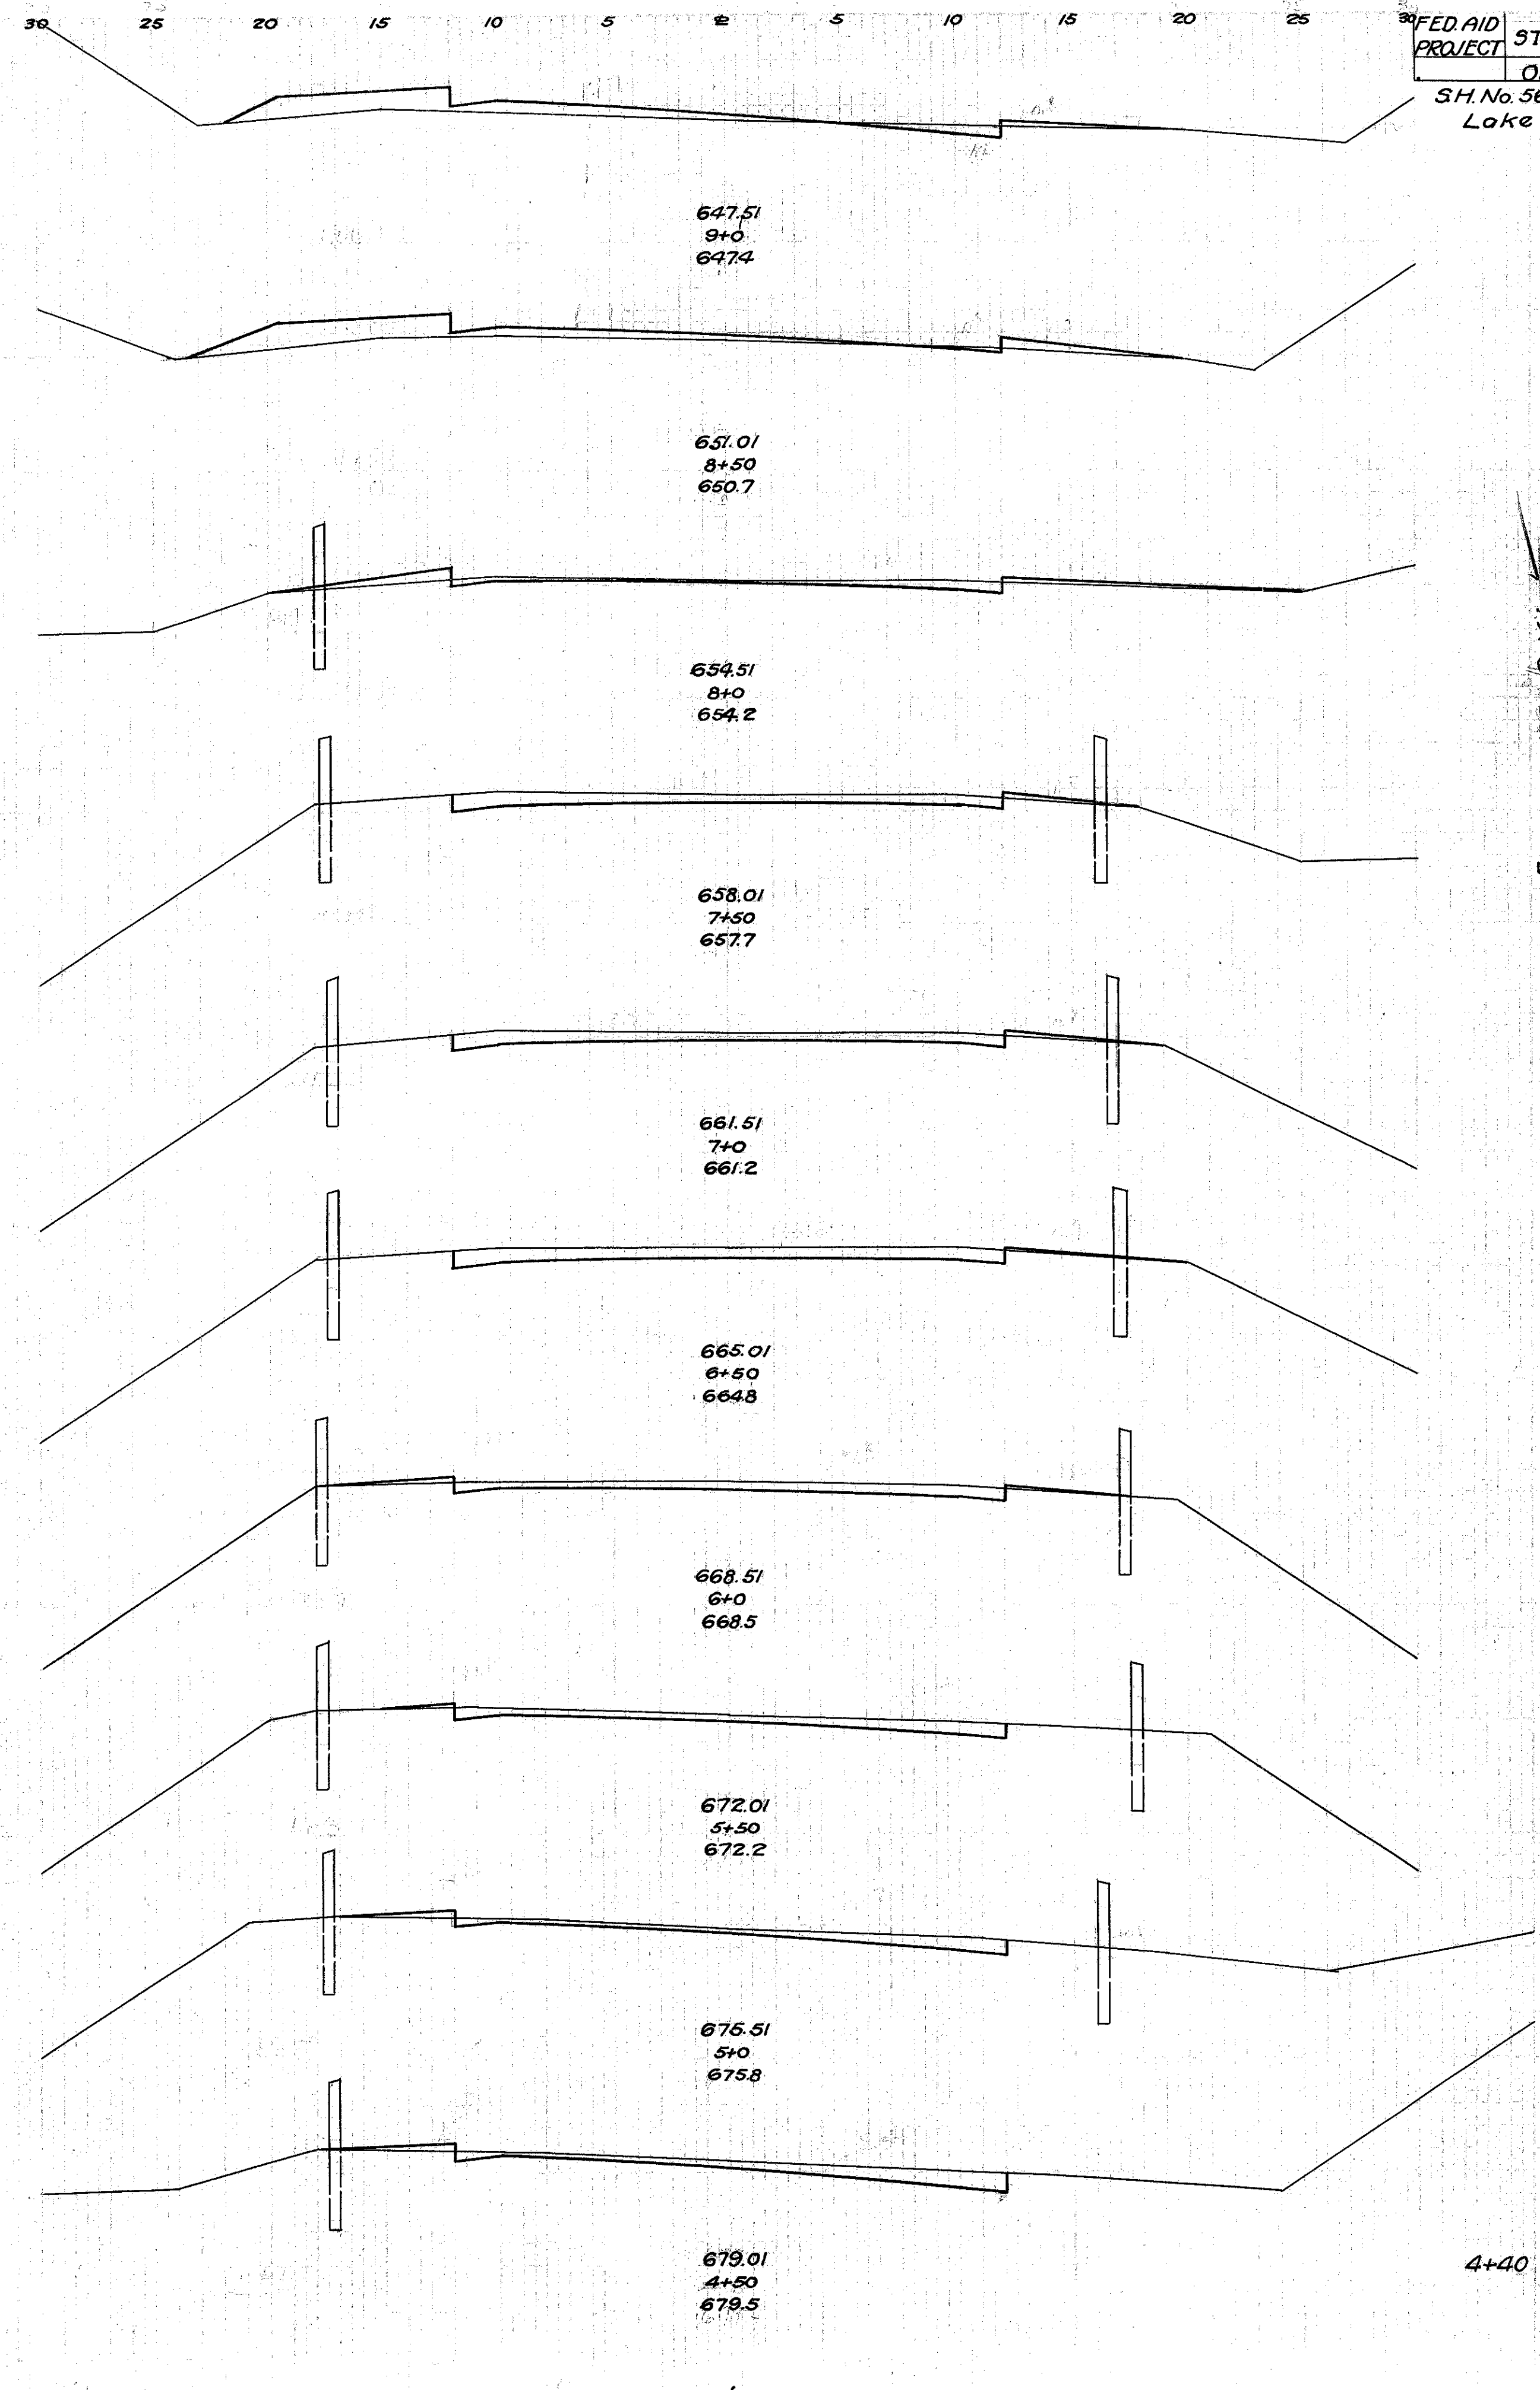

End Area	Cu. Yds.	
	Cut	Fill
1.4	18.5	
0.2	21.2	
5.0	5.0	
10.2	1.3	
9.2	0.8	
18.6	0.7	
7.8	1.6	
13.5	1.5	
6.2	1.2	
13.5	2.0	
8.4	1.0	
4.0	8.4	
21.7	1.9	
17.7	1.5	

Exc. Emb. Waste

192.0 Cu. Yds.

112.0

128.8

3.2

4+40