


30 25 20 15 10 5 ± 5 10 15 20 25 30

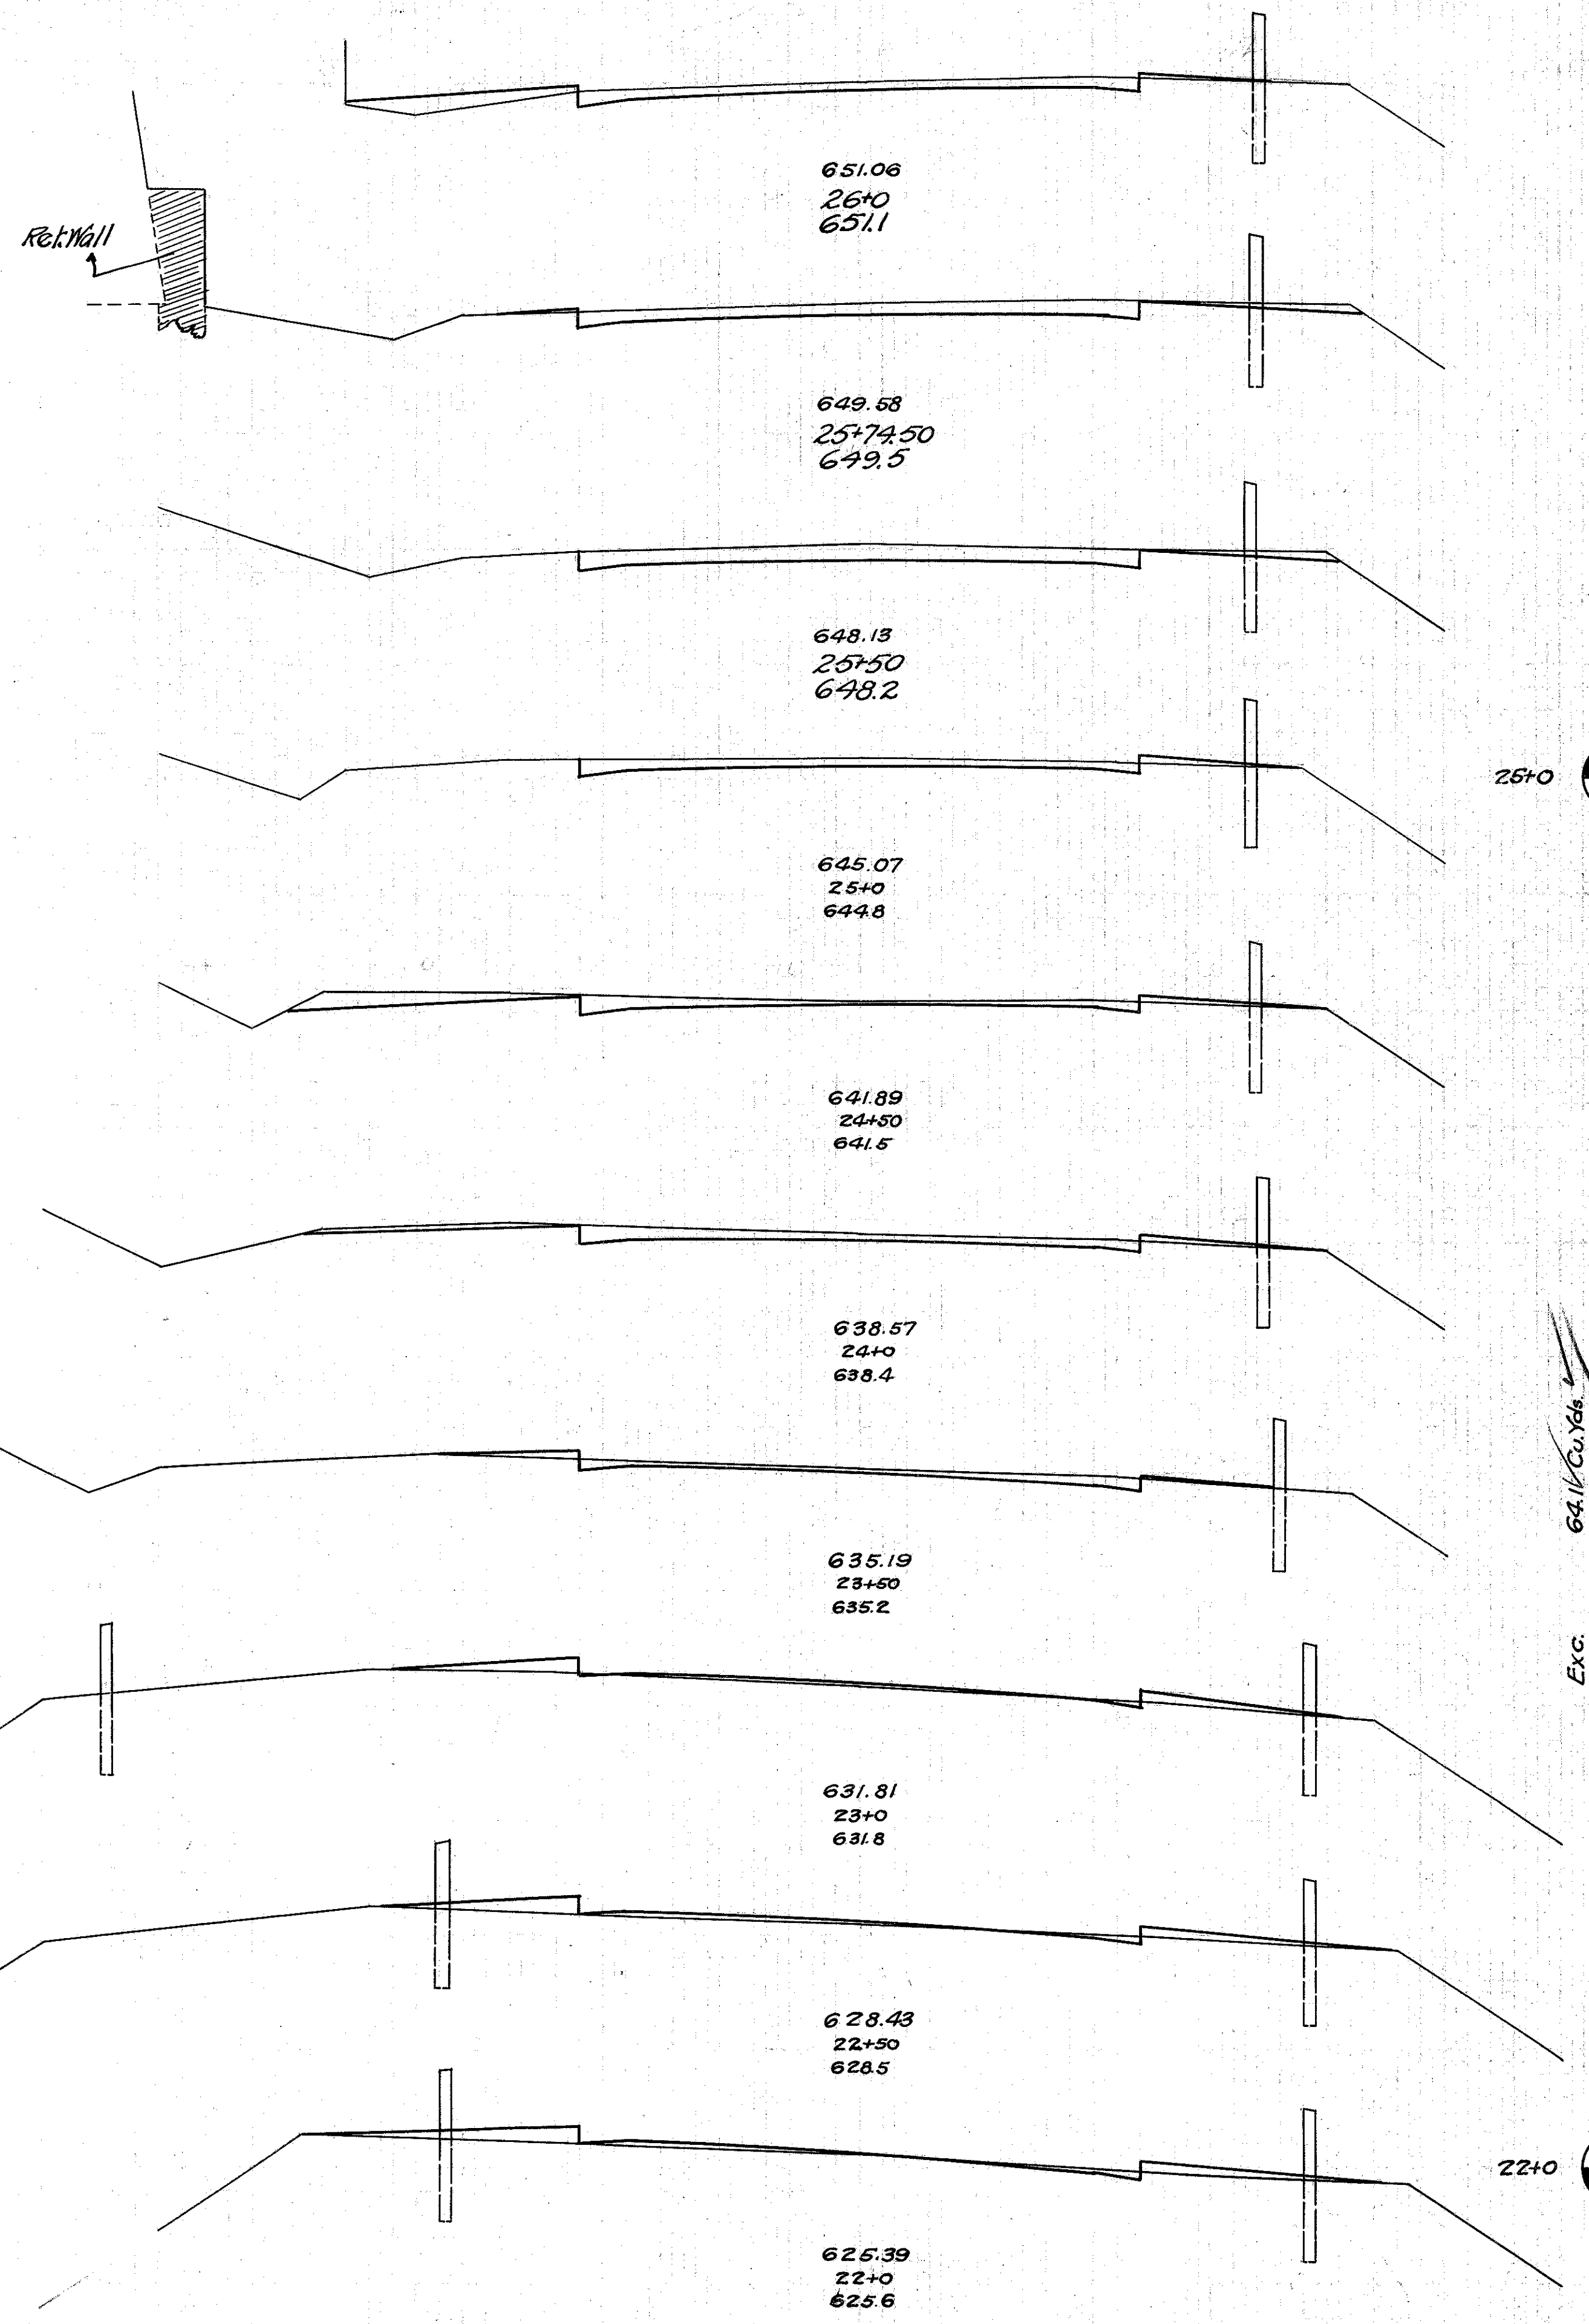

End Area	Cu. Yds.	End Area	Cu. Yds.
Cut	Fill	Cut	Fill
9.0	6.0	10.4	3.9
13.0	2.4	12.8	1.9
15.2	1.6	22.4	2.8
9.0	1.4	20.0	3.0
12.6	1.8	21.5	2.8
10.6	1.2	14.8	3.0
5.4	2.0	5.4	2.0
5.4	8.7	0.4	7.4
1.1	16.3	0.8	10.3
1.3	19.3	0.6	10.6
0.7	20.6		




64.1 Cu. Yds.
58.1
61.1
3.0

Exc. Emb. Waste
Emb. 15%



30 25 20 15 10 5 ± 5 10 15 20 25

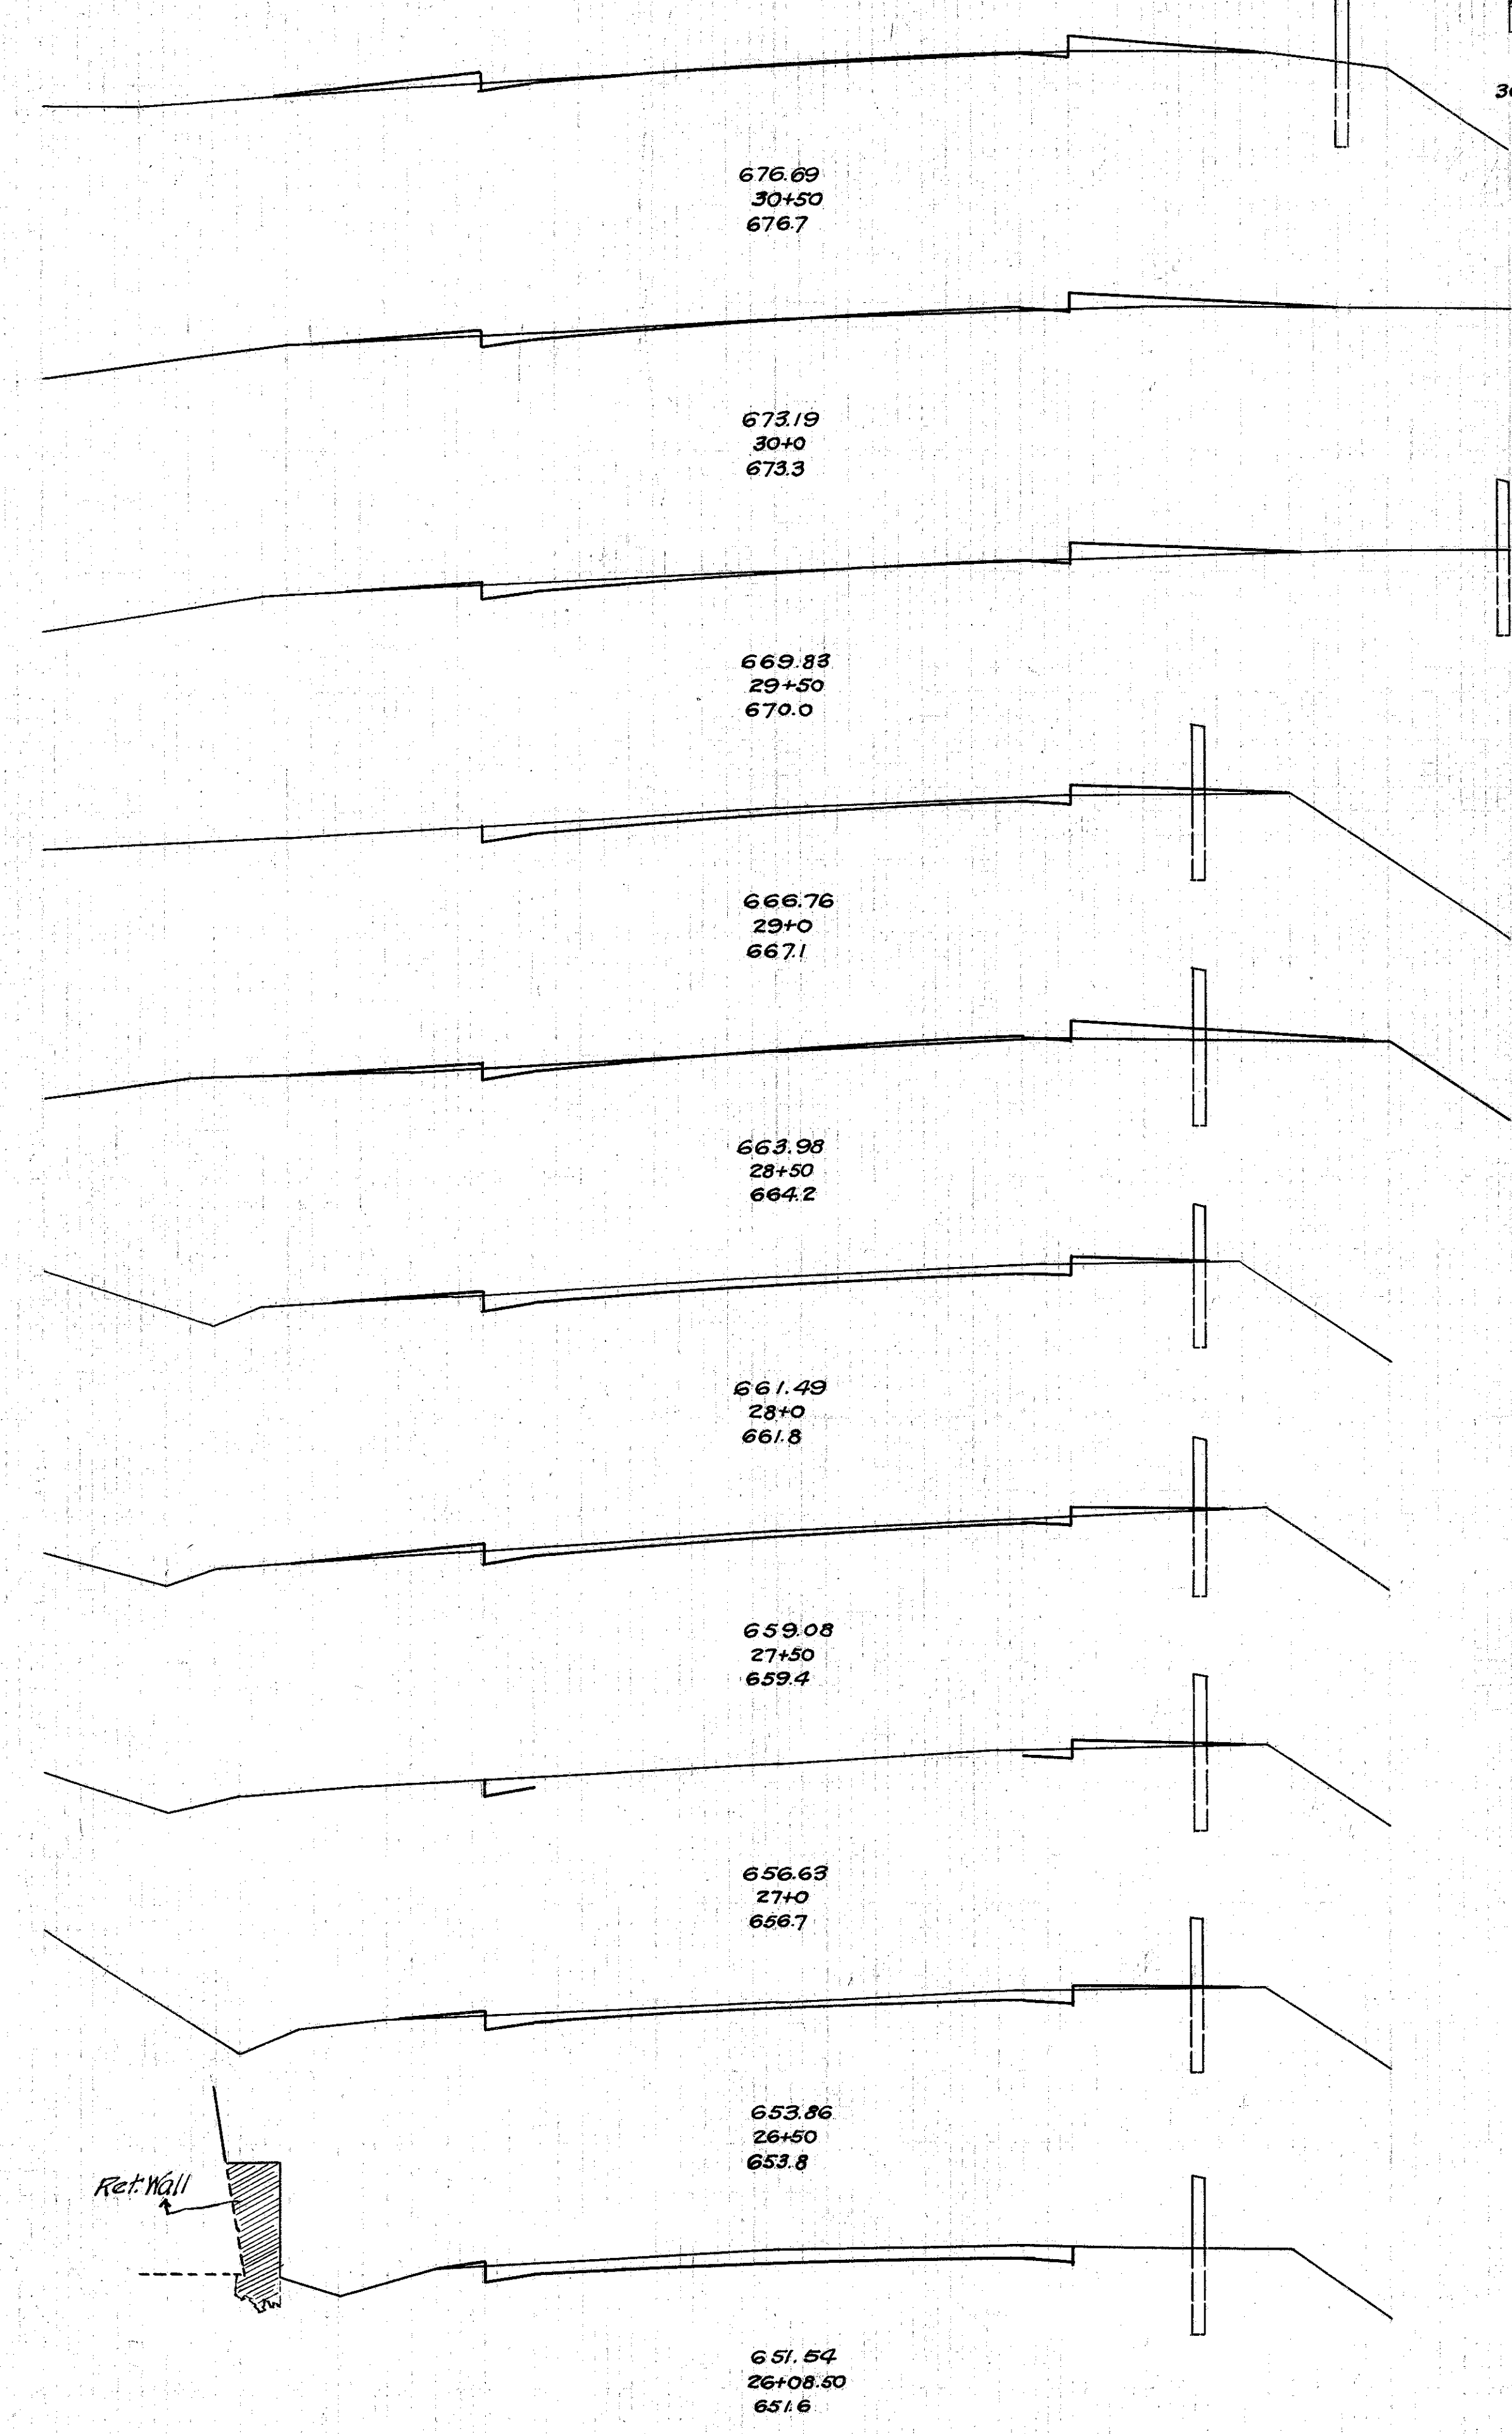

FED. AID PROJECT	STATE	FED. RD. DIST. NO.	FISCAL YEAR	End Area	Cu. Yds.	End Area	Cu. Yds.
	OHIO			Cut	Fill	Cut	Fill
				0.6	8.0	1.3	11.9
				0.8	4.8	2.8	9.1
				2.2	5.0	6.9	6.5
				5.2	2.0	6.7	8.3
				2.0	7.0	10.4	7.6
				9.2	1.2	12.6	3.3
				4.4	2.4	10.0	3.6
				6.4	1.4	13.0	2.8
				7.6	1.6	13.9	1.3
				10.4	0.0	3.1	0.9

S.H. No 563 Lake
Sec. Painesville (E. & P.)
County

Exc. Emb. Waste
Emb. 15%

129.9 Cu. Yds.
75.6
87.0
42.9

7
9