



30 25 20 15 10 5 0 5 10 15 20 25 30

30 25 20 15 10 5 0 5 10 15 20 25 30

FED AID PROJECT STATE OHIO S.H. No 563 Lake
 FED RD FISCAL DIST No YEAR 8 9
 Sec. Painesville (P) E. (P) County

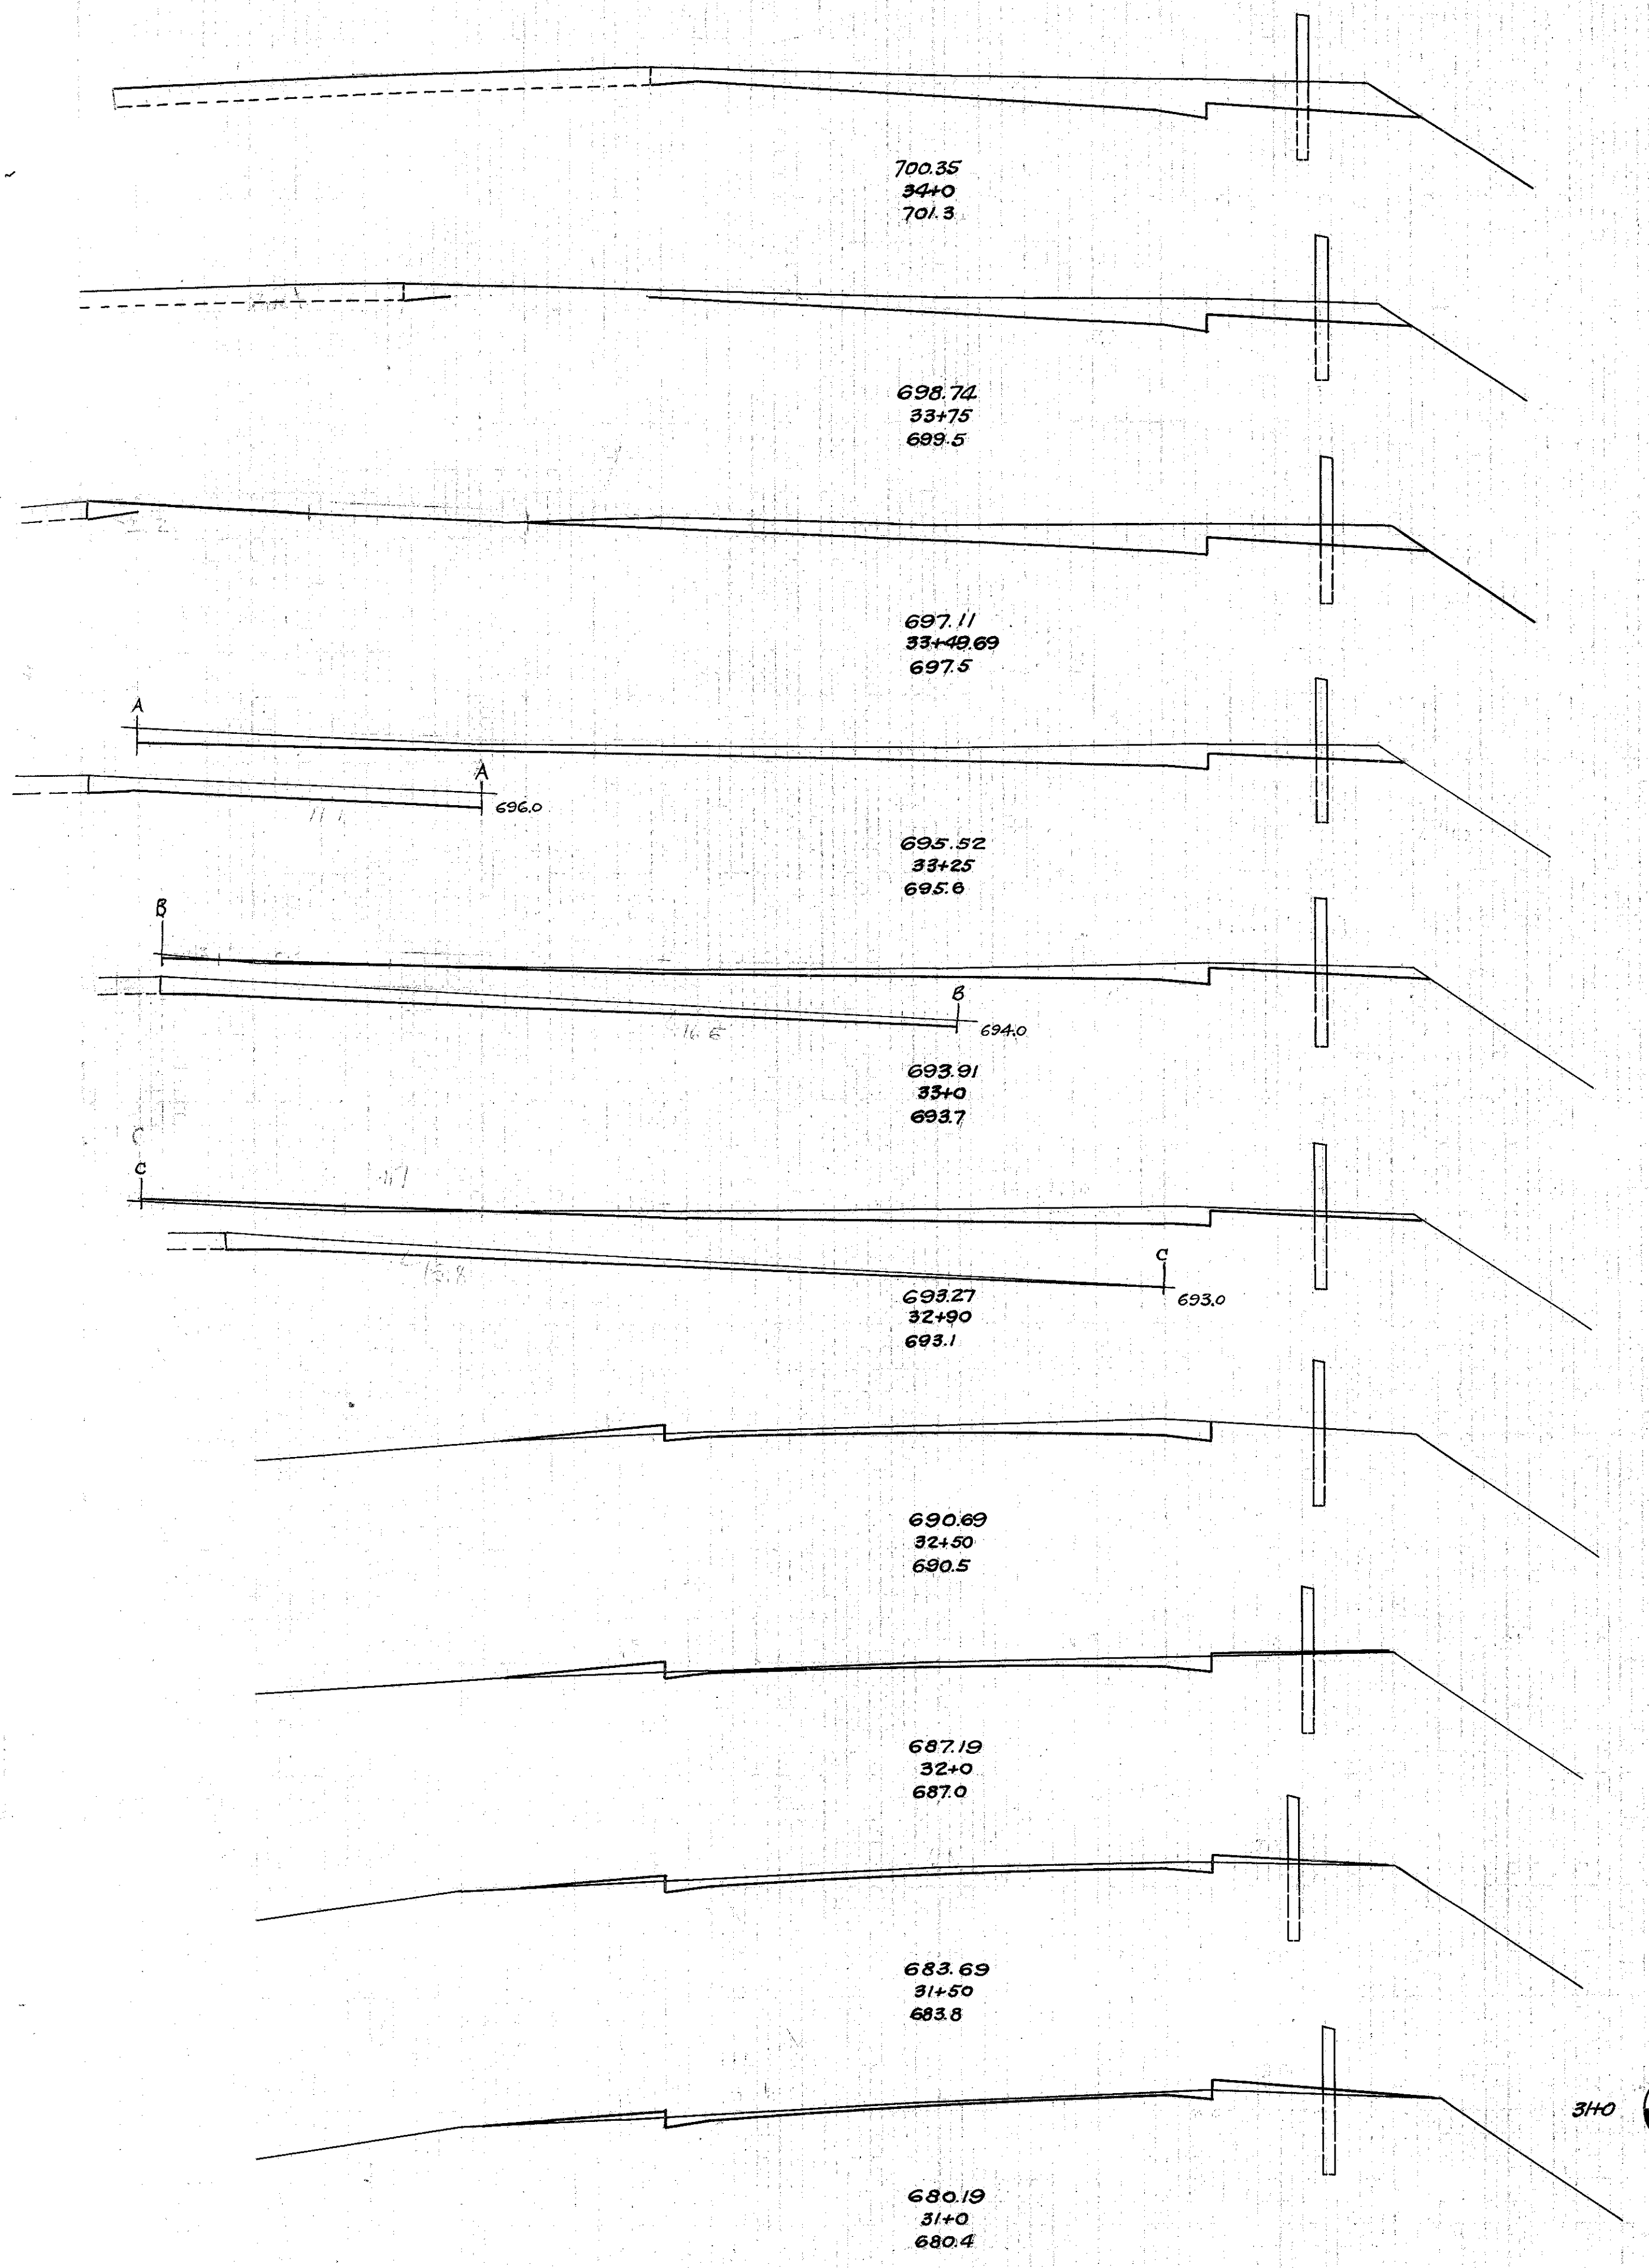

End Area		Cu. Yds	
Cut	Fill	Cut	Fill
34.0	0.0	29.3	0.0
29.3	0.0	28.7	0.0
31.8	0.0	33.9	0.0
42.4	0.0	34.1	0.2
31.1	0.3	11.3	0.4
23.8	11.7	29.3	2.4
9.7	1.6	14.4	3.3
6.0	2.0	11.9	5.4
6.8	3.8	9.3	7.8
3.2	4.6	3.6	11.7

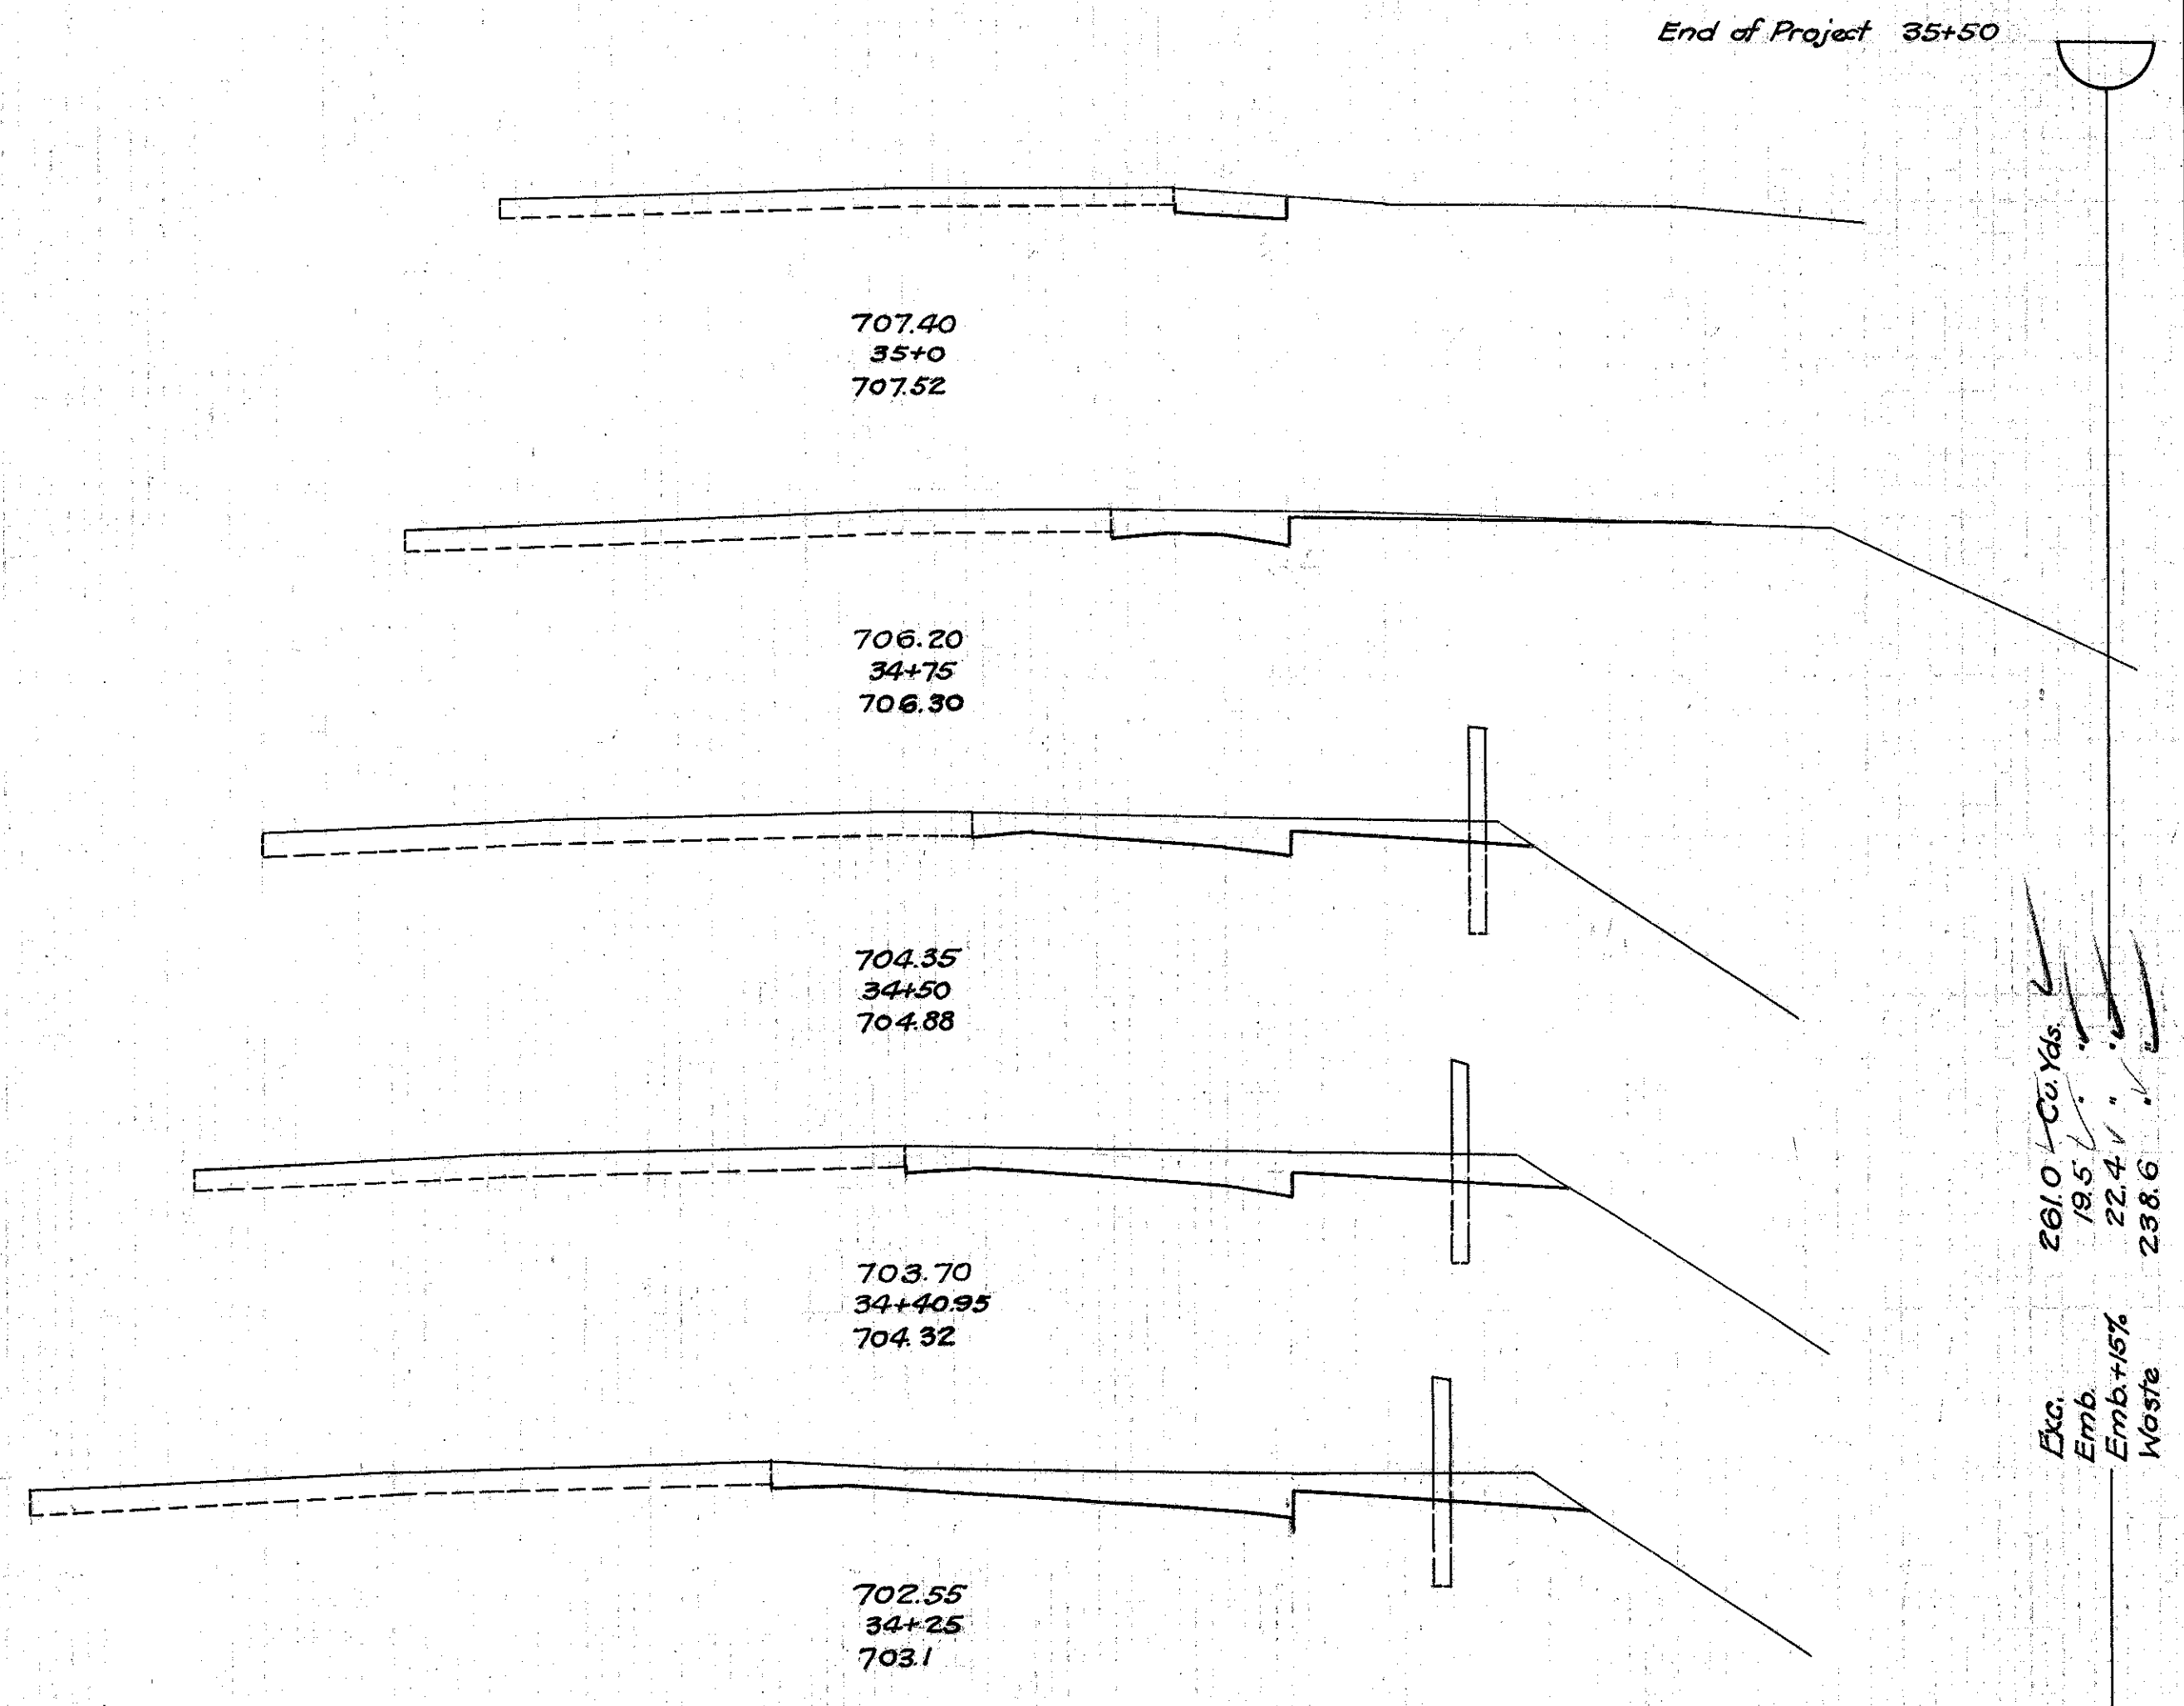

Exc. 261.0
Emb. 19.5
Emb.+15% 22.4
Waste 238.6

End Area		Cu. Yds	
Cut	Fill	Cut	Fill
0.0	0.0	2.8	0.0
3.0	0.0	4.4	0.0
6.4	0.0	8.7	0.0
12.4	0.0	5.4	0.0
19.0	0.0	11.9	0.0
21.2	0.0	25.6	0.0

