


65 60 55 50 45 40 35 30 25 20 15 10 5 5 10 15 20 25 30 35 40 45 50 55 60 65


FED. AID PROJECT	STATE	FED. RD. DIST. NO.	FISCAL YEAR
	OHIO		73

S.H. (I.C.H.) No. 563 PAINESVILLE BR. LAKE COUNTY

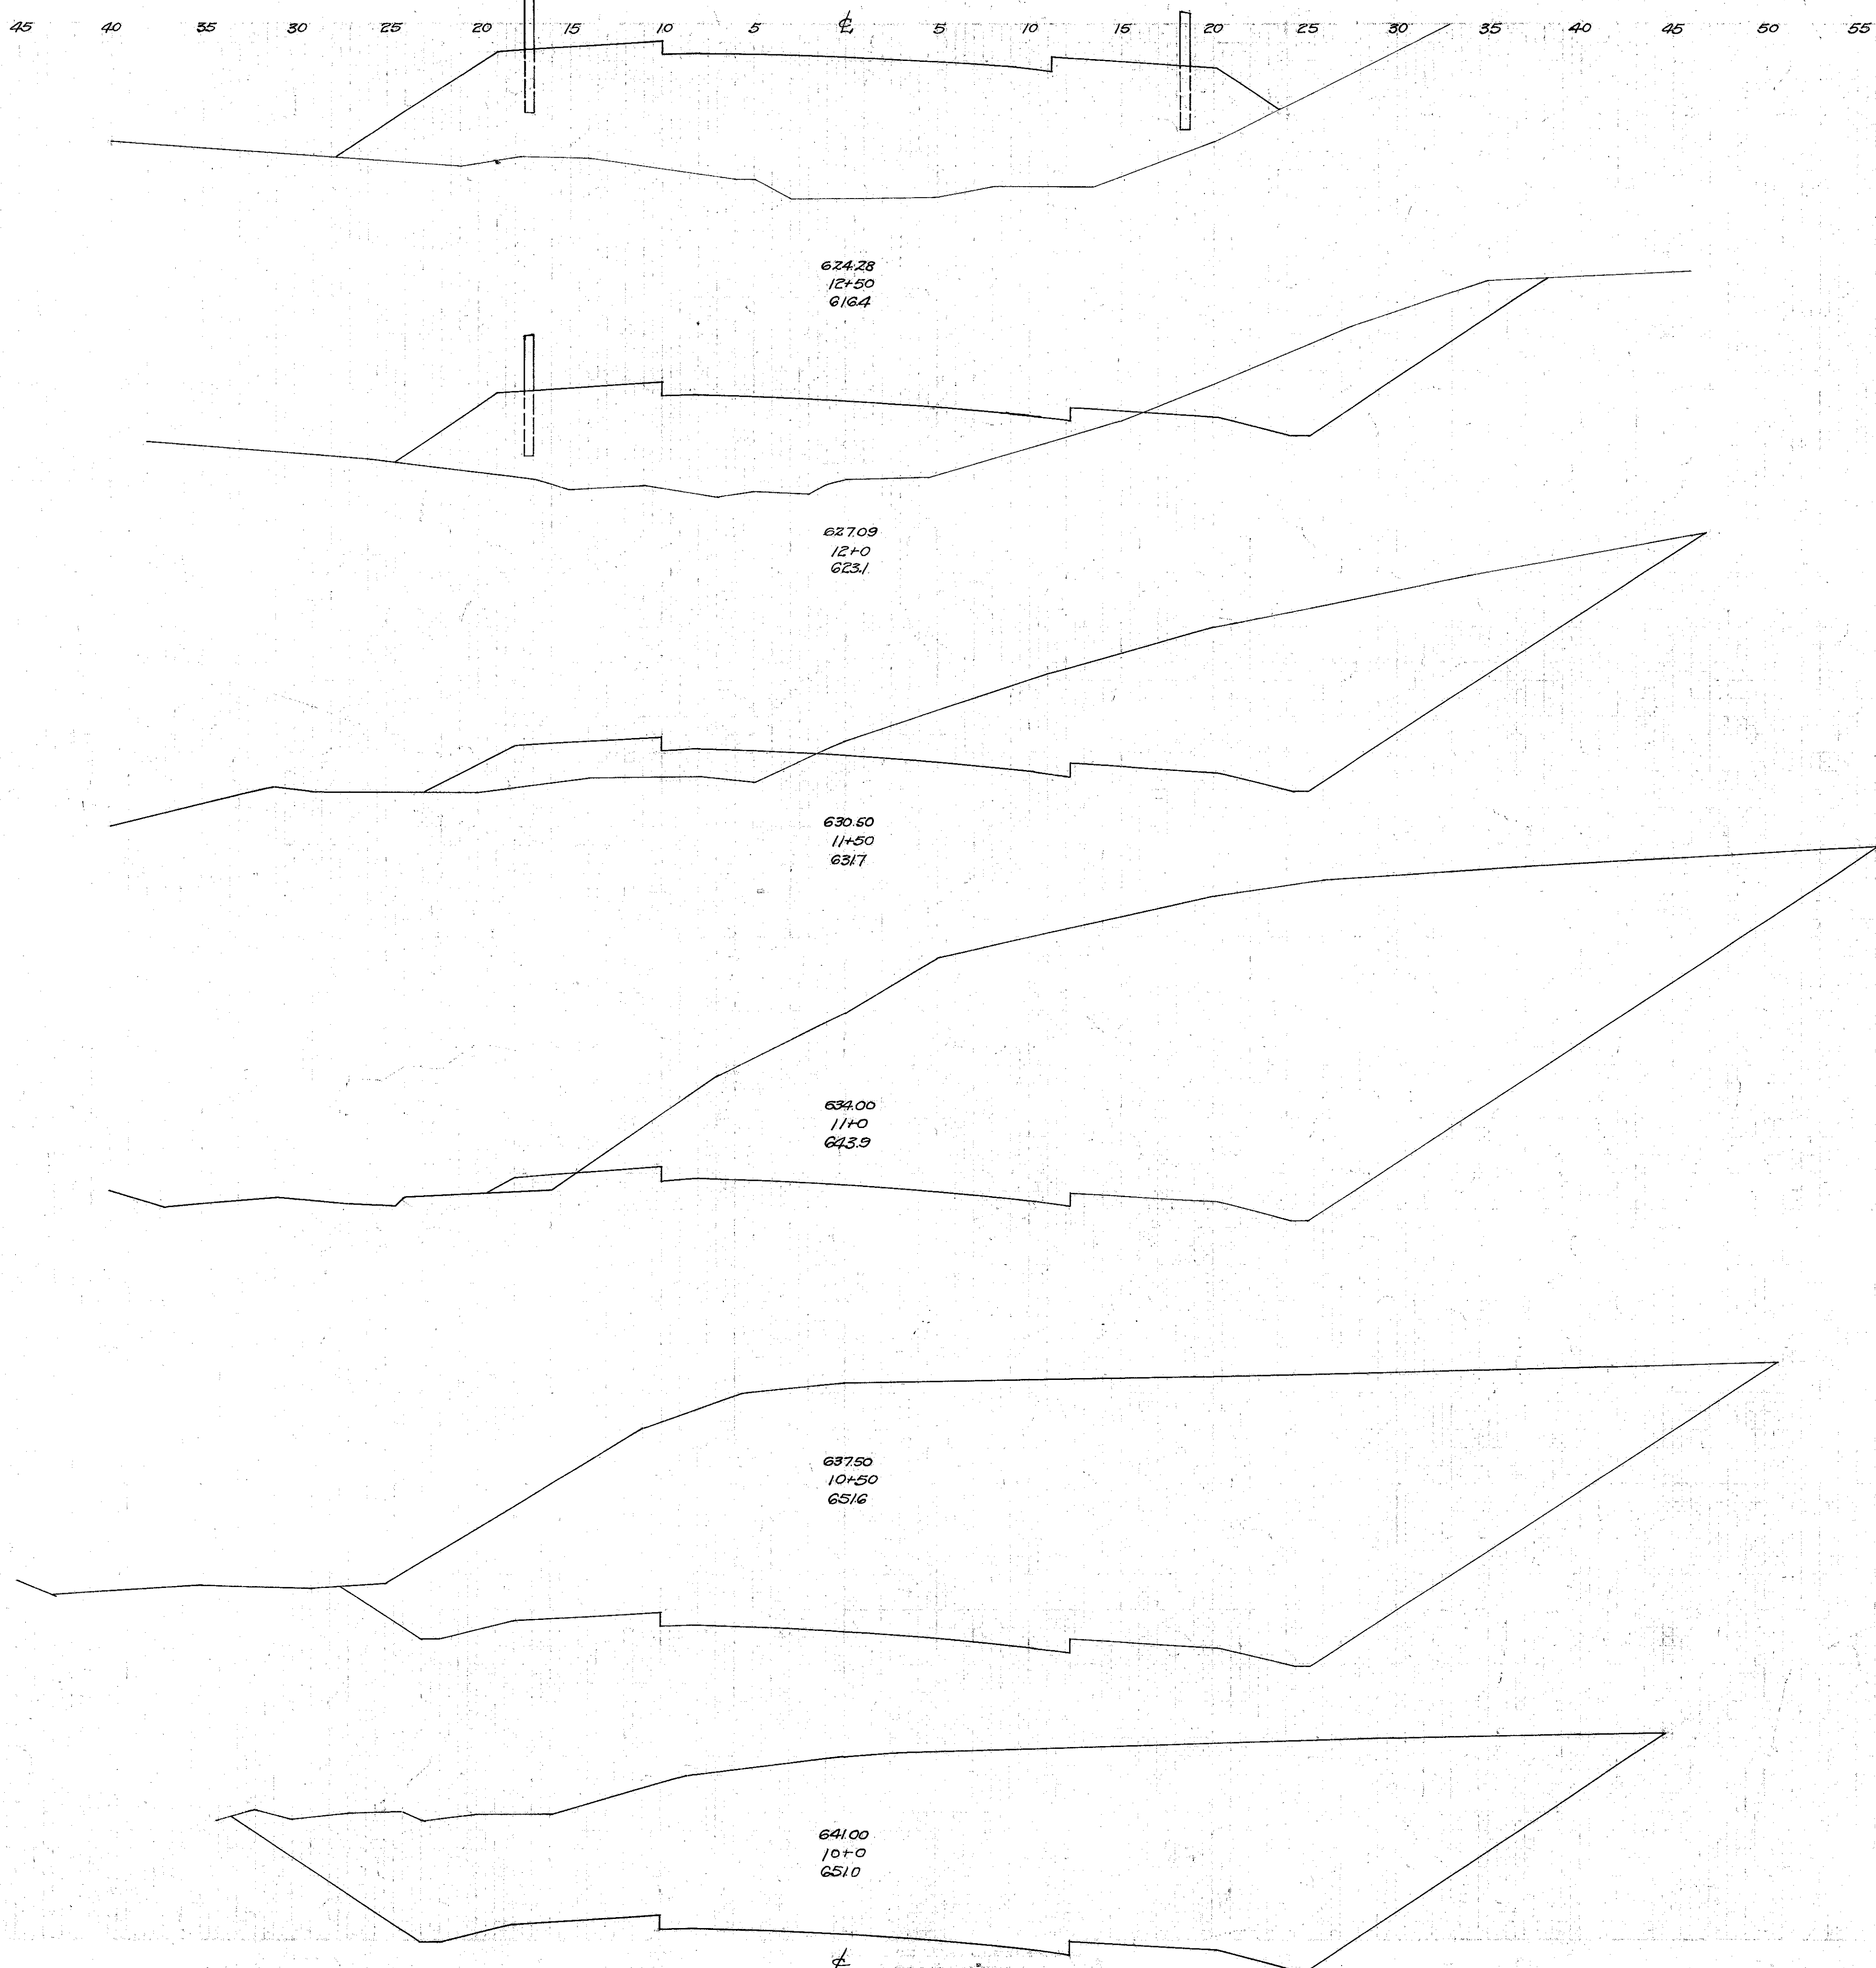

End Area	Cu. Yds.
CUF FILL	CUF FILL
0.0	292.0
54.6	408.3
53.0	150.0
288.0	170.0
252.0	33.5
916.5	33.5
737.9	2.8
1435.0	2.6
811.9	0.0
394.6	131.5
82.0	1
608.7	0.0

Exc. 3088.7 cu. yds.  
Emb. 2446.6 "

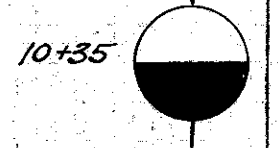

Sta 10+0 to Sta 12+50

±