


65 60 55 50 45 40 35 30 25 20 15 10 5 5 10 15 20 25 30 35 40 45 50 55 60 65

FED.AID PROJECT	STATE	FED. RD. DIST.	FISCAL YEAR
	OHIO		83
SH (I.C.H.) NO. 563 Painesville Bk.			33
LAKE			COUNTY

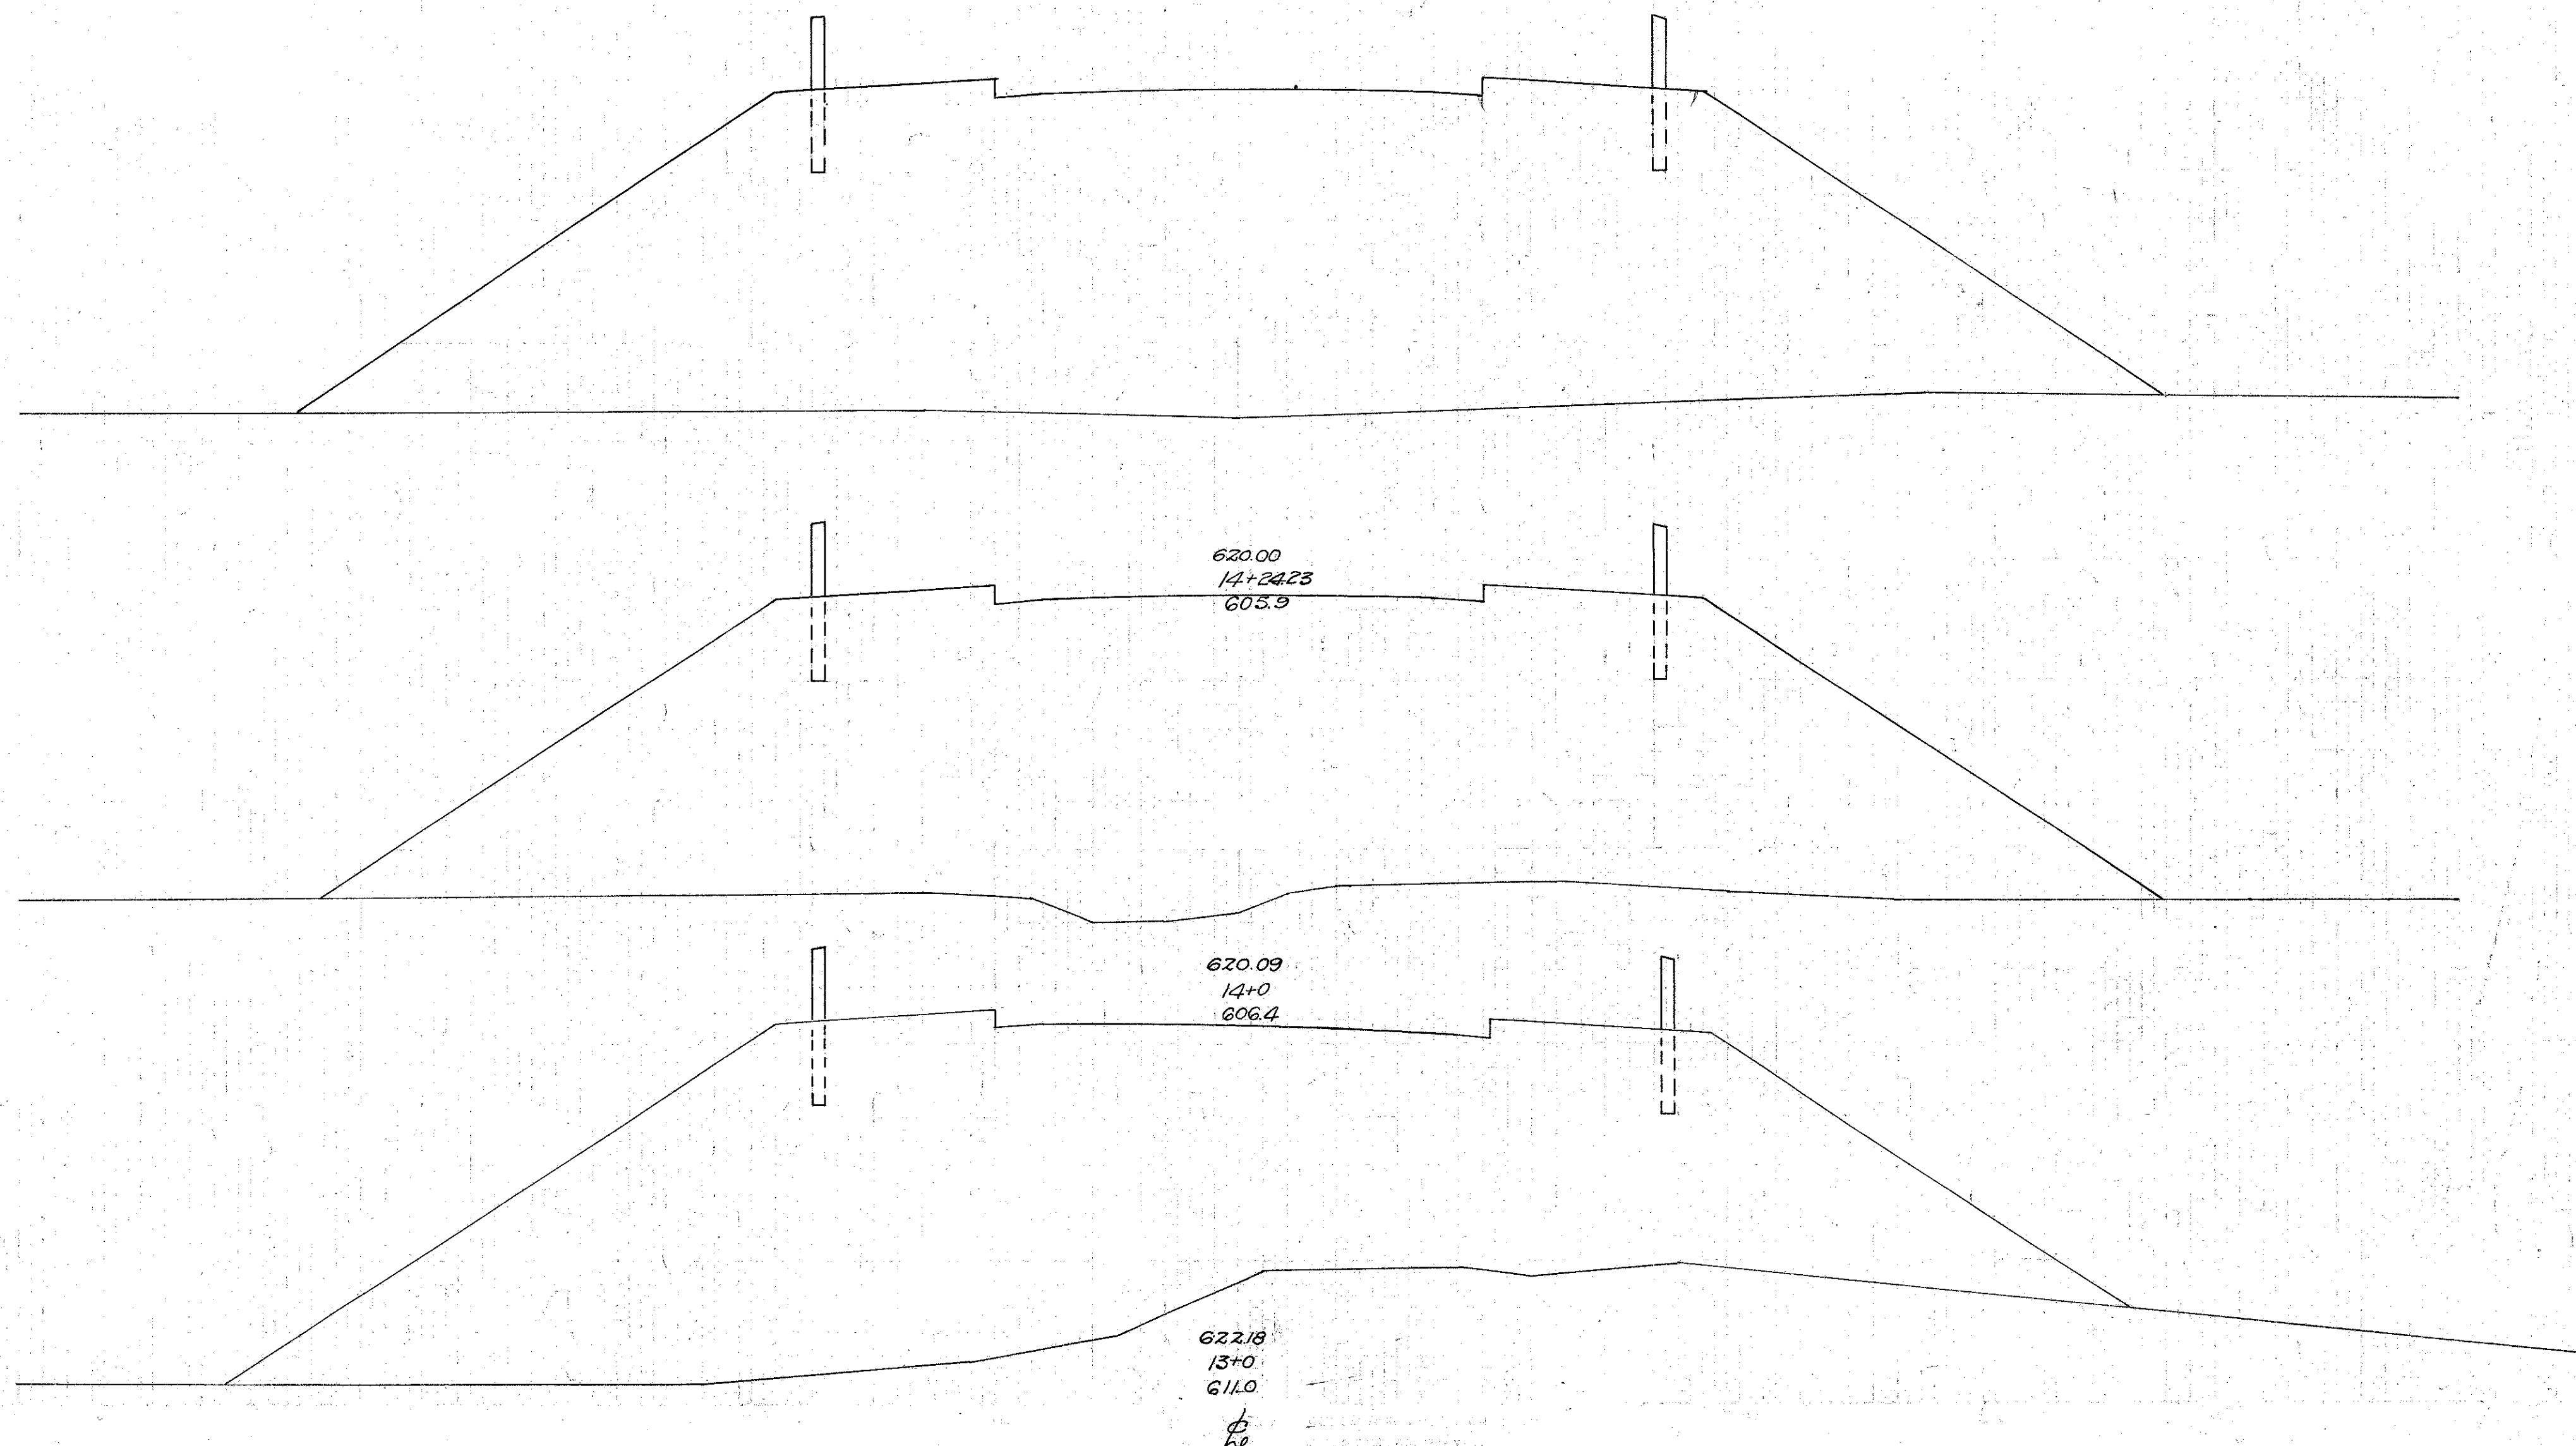

End Area	Cu. Yds.
Cut	Fill
0.0	760.8
0.0	698.0
0.0	747.0
0.0	1971.1
0.0	2815.8
0.0	844.7
0.0	773.5
0.0	986.5

Sta 13+0 to Sta 14+24.23

Exc. Emb. = 0.0 Cu. Yds.
= 2,869.1