


75 70 65 60 55 50 45 40 35 30 25 20 15 10 5 0 5 10 15 20 25 30 35 40 45 50 55 60 65

FED.AID PROJECT STATE OHIO
 DIST. NO. Y
 S.H.(I.C.H.) NO. 563 Painesville
 LAKE COU.

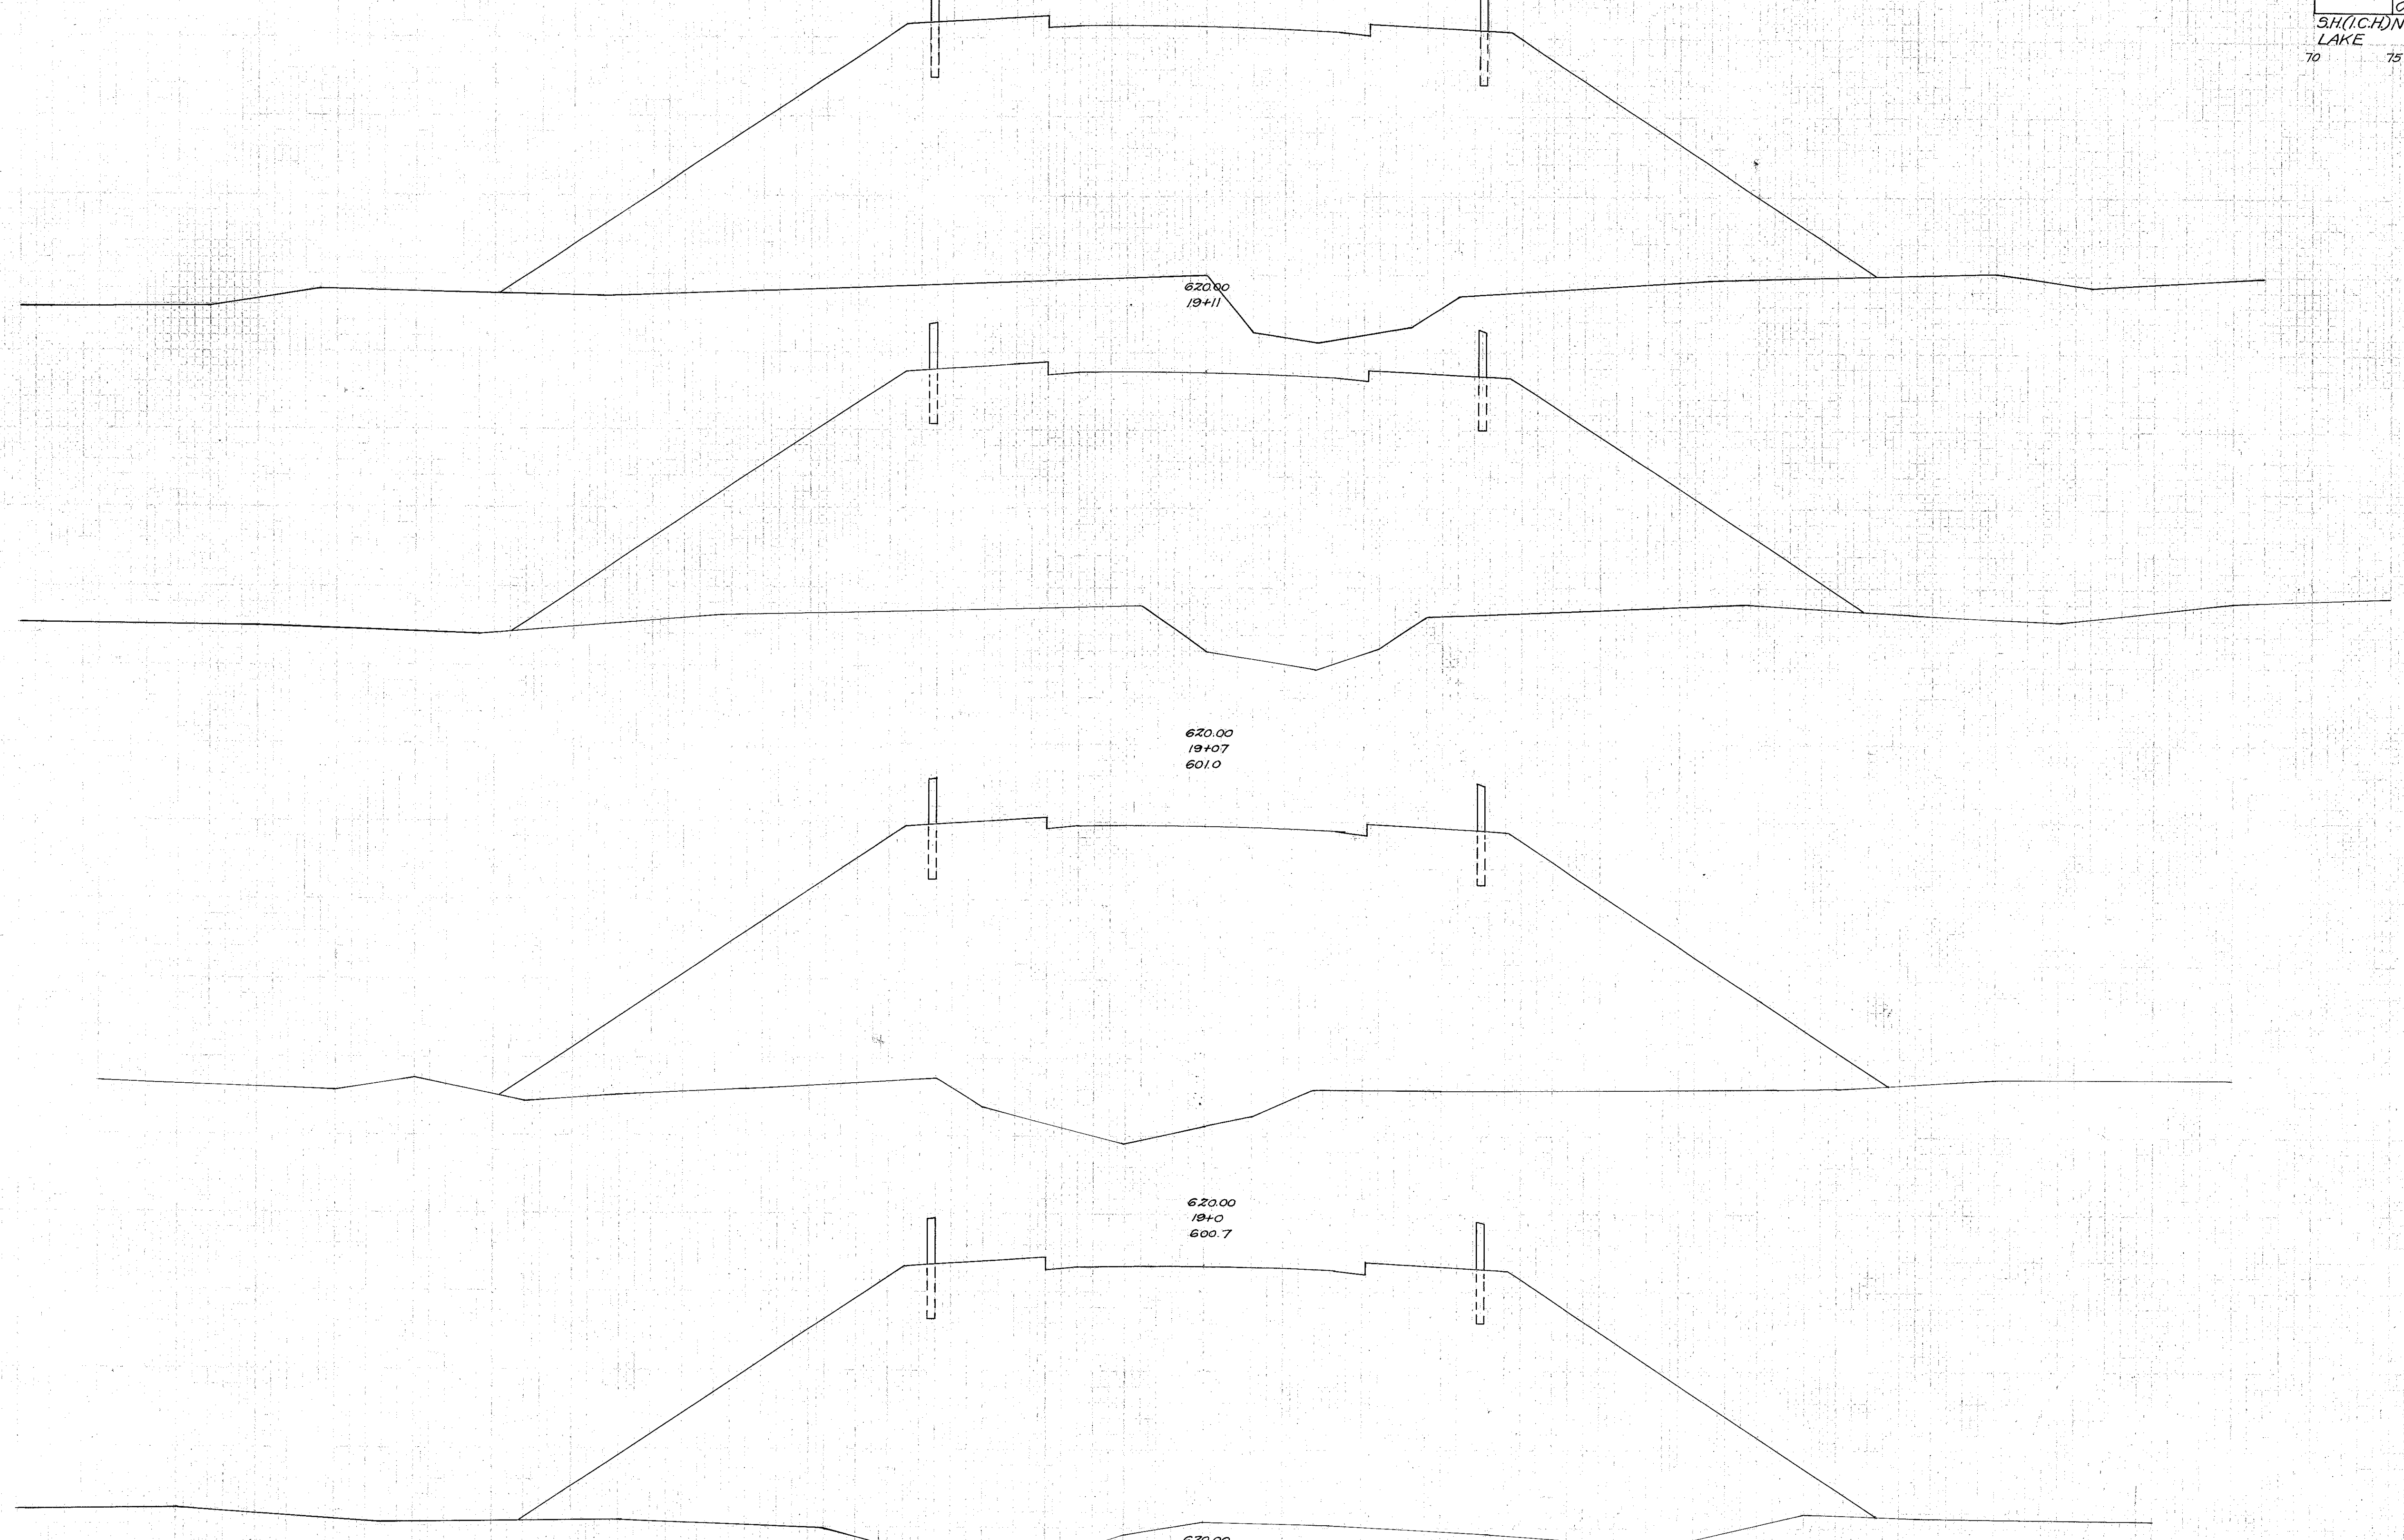

End Area Cut/Fill	Cu. Yds. Cut/Fill
0.0	1083.0
0.0	153.0
0.0	982.6
0.0	271.1
1103.0	
0.0	406.0
0.0	1081.2
0.0	2162.6

Exc. 0.0 cu. yds.
 Emb. 1622.8 "

75 70 65 60 55 50 45 40 35 30 25 20 15 10 5 0 5 10 15 20 25 30 35 40 45 50 55 60

Sta 18+90 to Sta 19+11

620.00
 18+90
 603.4