


75 70 65 60 55 50 45 40 35 30 25 20 15 10 5 0 5 10 15 20 25 30 35 40 45 50 55 60 65

FED AID PROJECT	STATE	FED RD DIST NO	FISCAL YEAR
	OHIO		14
S.H.(I.C.H.) No 563 FAMESVILLE BR. LAKE			33
COUNTY			

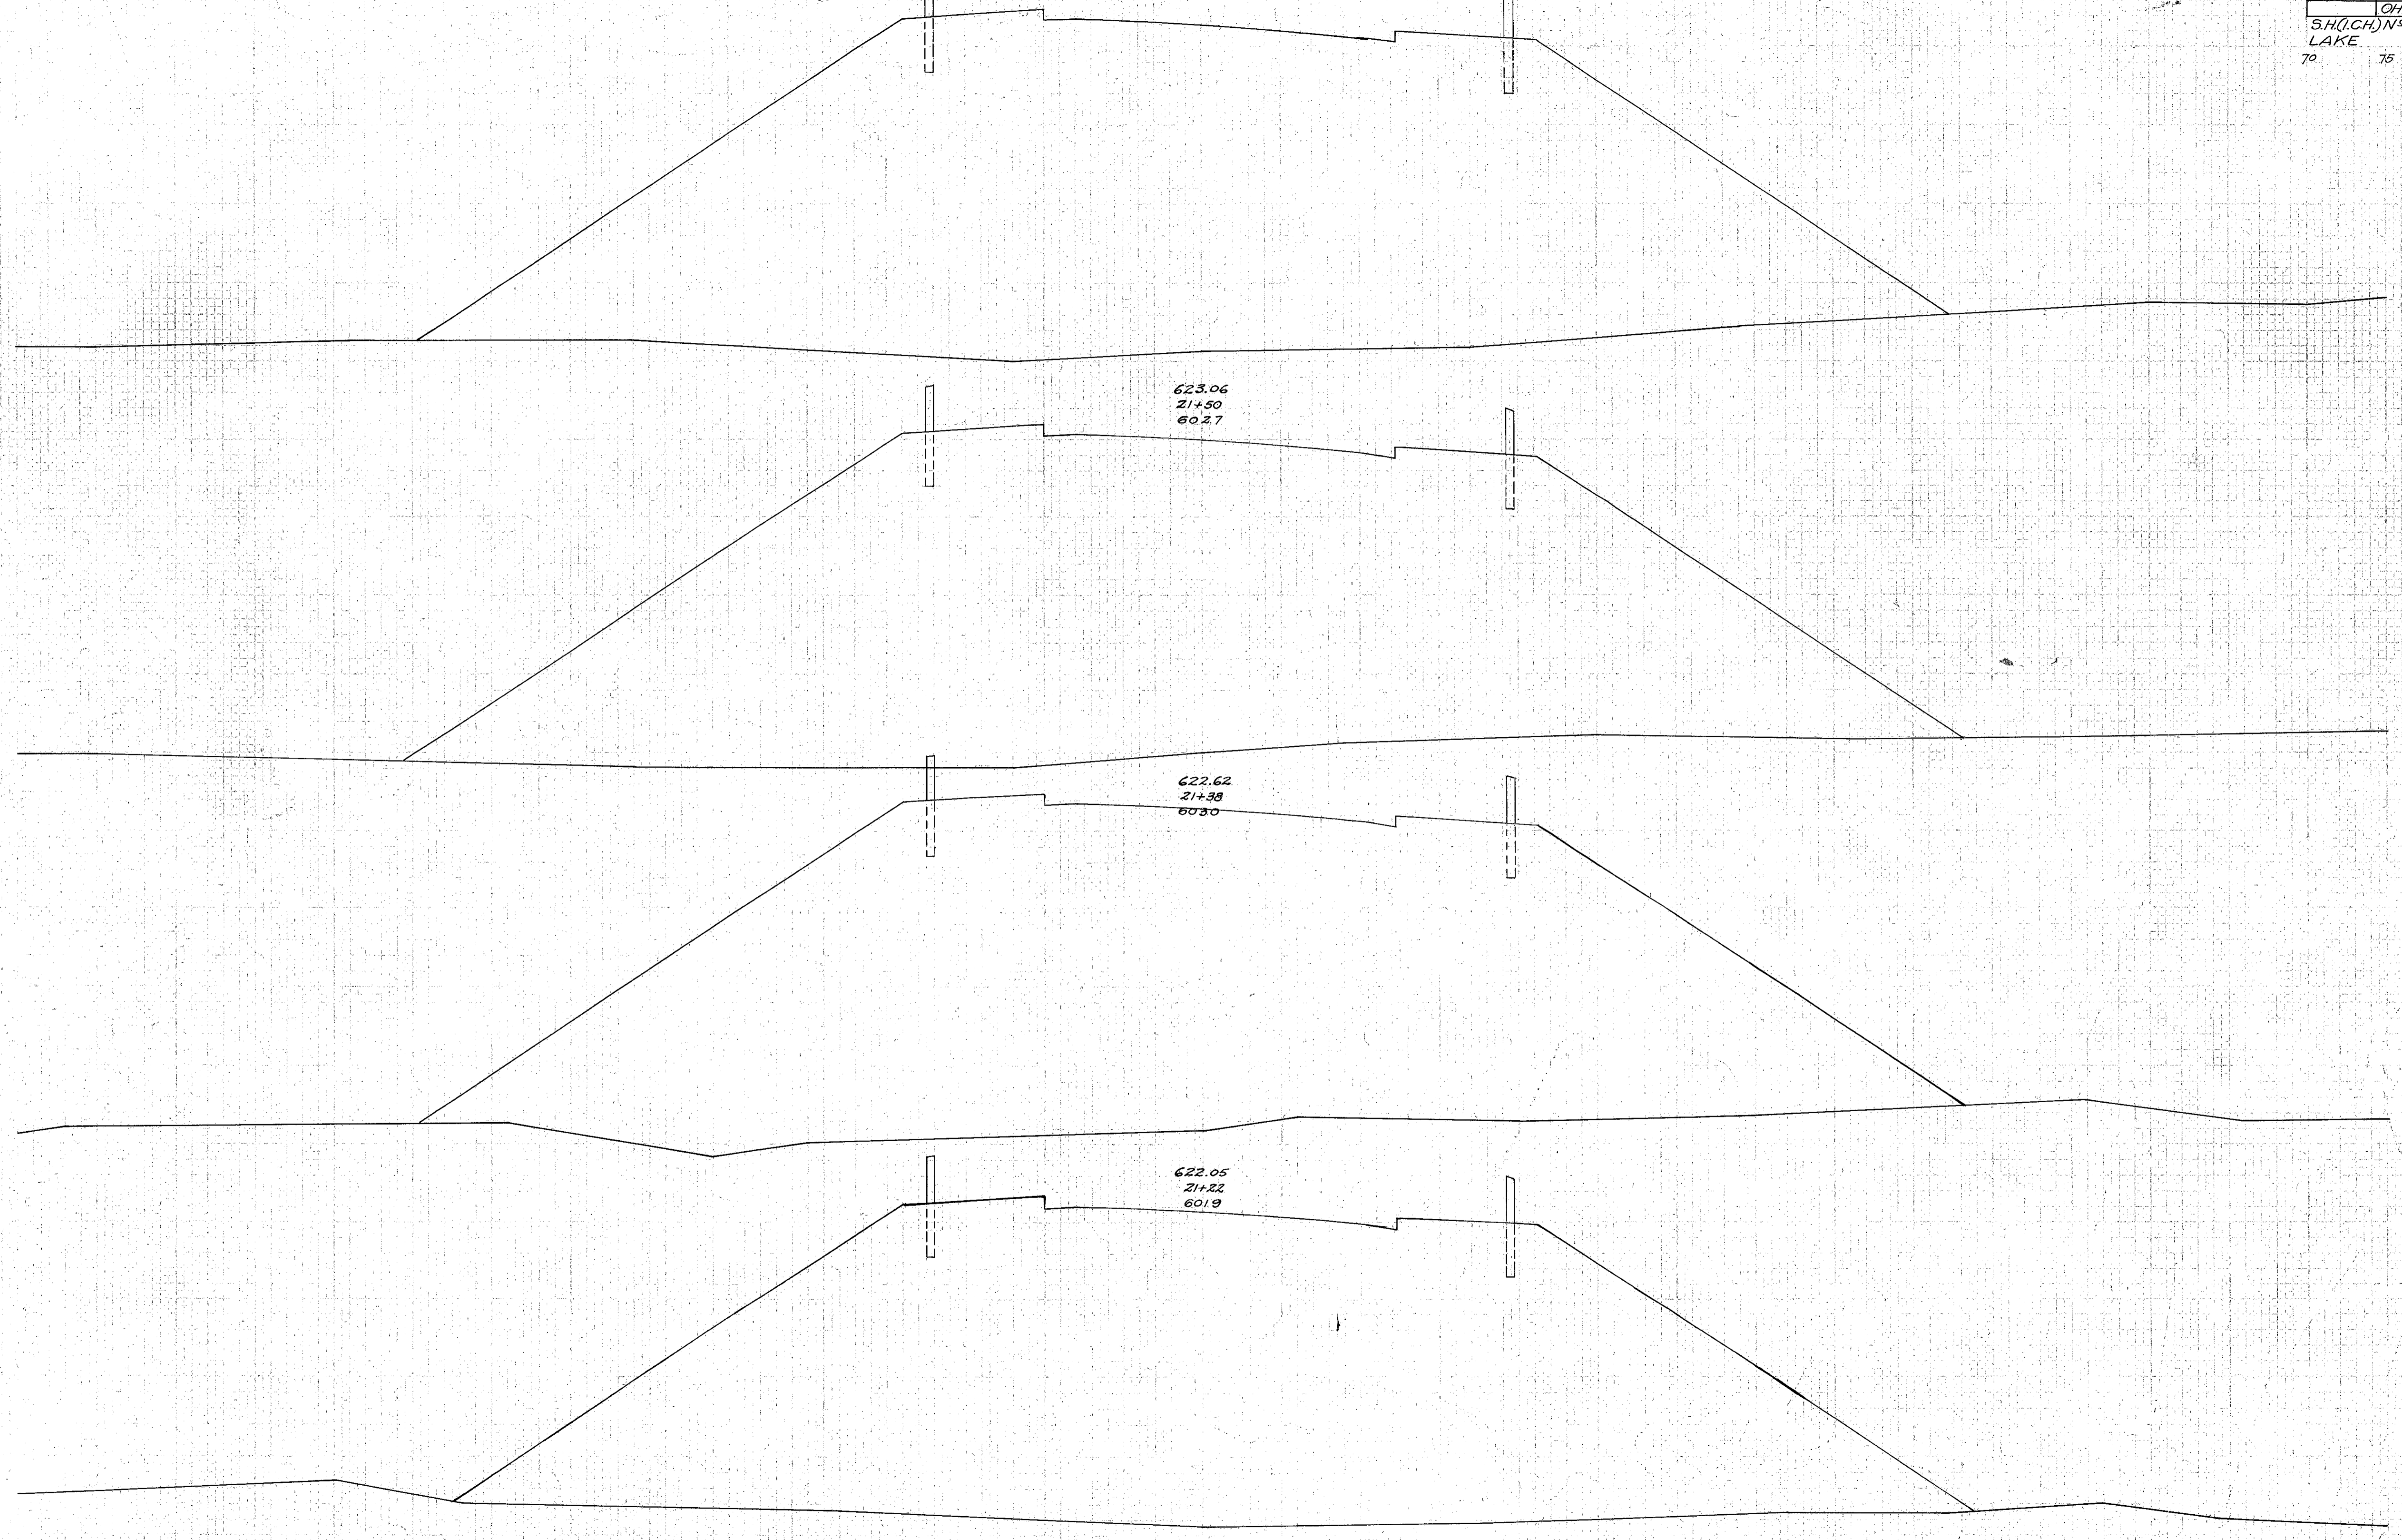

End Area	CUT/FILL		CUT/FILL
	CUT	FILL	
1413.4			
623.0			
1382.8			
836.4			
1433.6			
622.05			
1123.6			
1350.6			
621.34			
300.0			

75 70 65 60 55 50 45 40 35 30 25 20 15 10 5 0 5 10 15 20 25 30 35 40 45 50 55 60 Sta 21+0 to Sta 21+50