


75 70 65 60 55 50 45 40 35 30 25 20 15 10 5 0 5 10 15 20 25 30 35 40 45 50 55 60 65 70 75

FED. RD. PROJECT	STATE	FED. RD. DIST. NO.	FISCAL YEAR
	OHIO		16
SH (I.C.H.) No. 563 PAINESVILLE BR.			93
LAKE COUNTY			

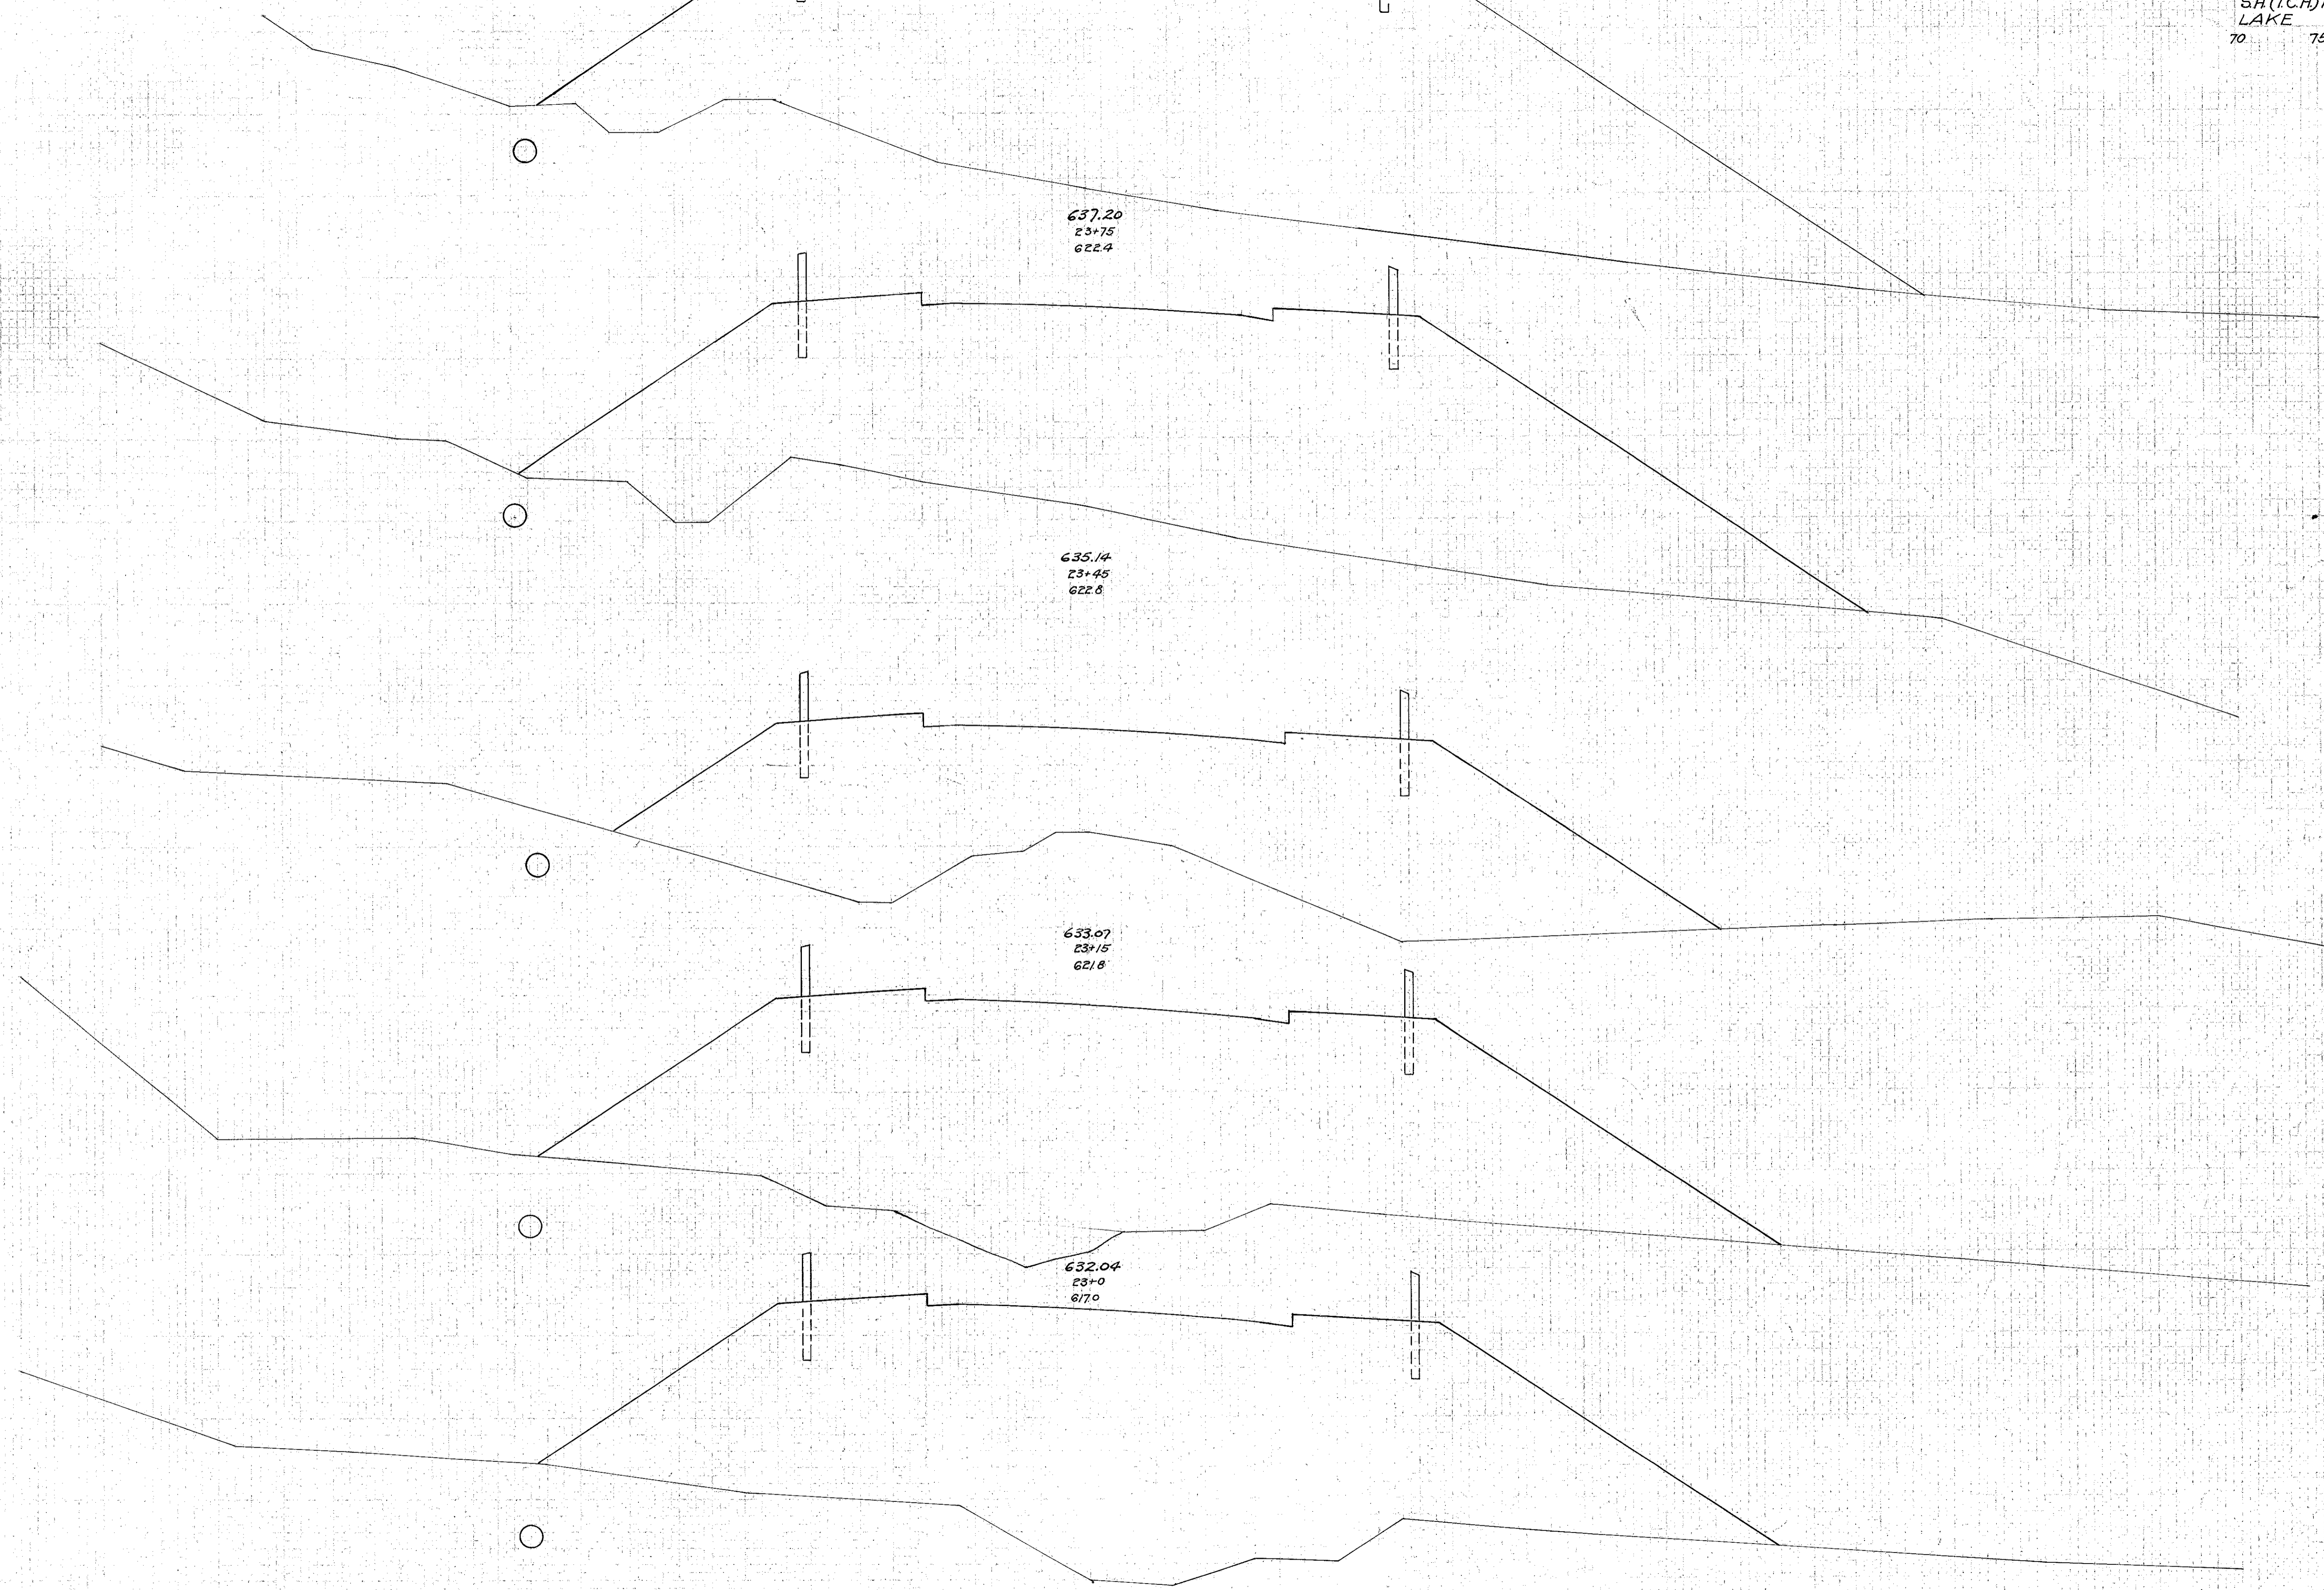

End Area	Cu. Yds.
Cut	Fill
908.4	957.2
814.6	748.3
532.4	358.0
756.4	341.5
780.0	354.1

75 70 65 60 55 50 45 40 35 30 25 20 15 10 5 0 5 10 15 20 25 30 35 40 45 50 55 60 65 70 75

Sta 22+88 to Sta 23+75