


75 70 65 60 55 50 45 40 35 30 25 20 15 10 5 0 5 10 15 20 25 30 35 40 45 50 55 60 65

FED.AID PROJECT	STATE	FED.RD DIST.NO.	FISCAL YEAR
	OHIO		17
SH(ICH)N <sup>o</sup> 563 PAINESVILLE BR. LAKE			33
		COUNTY	

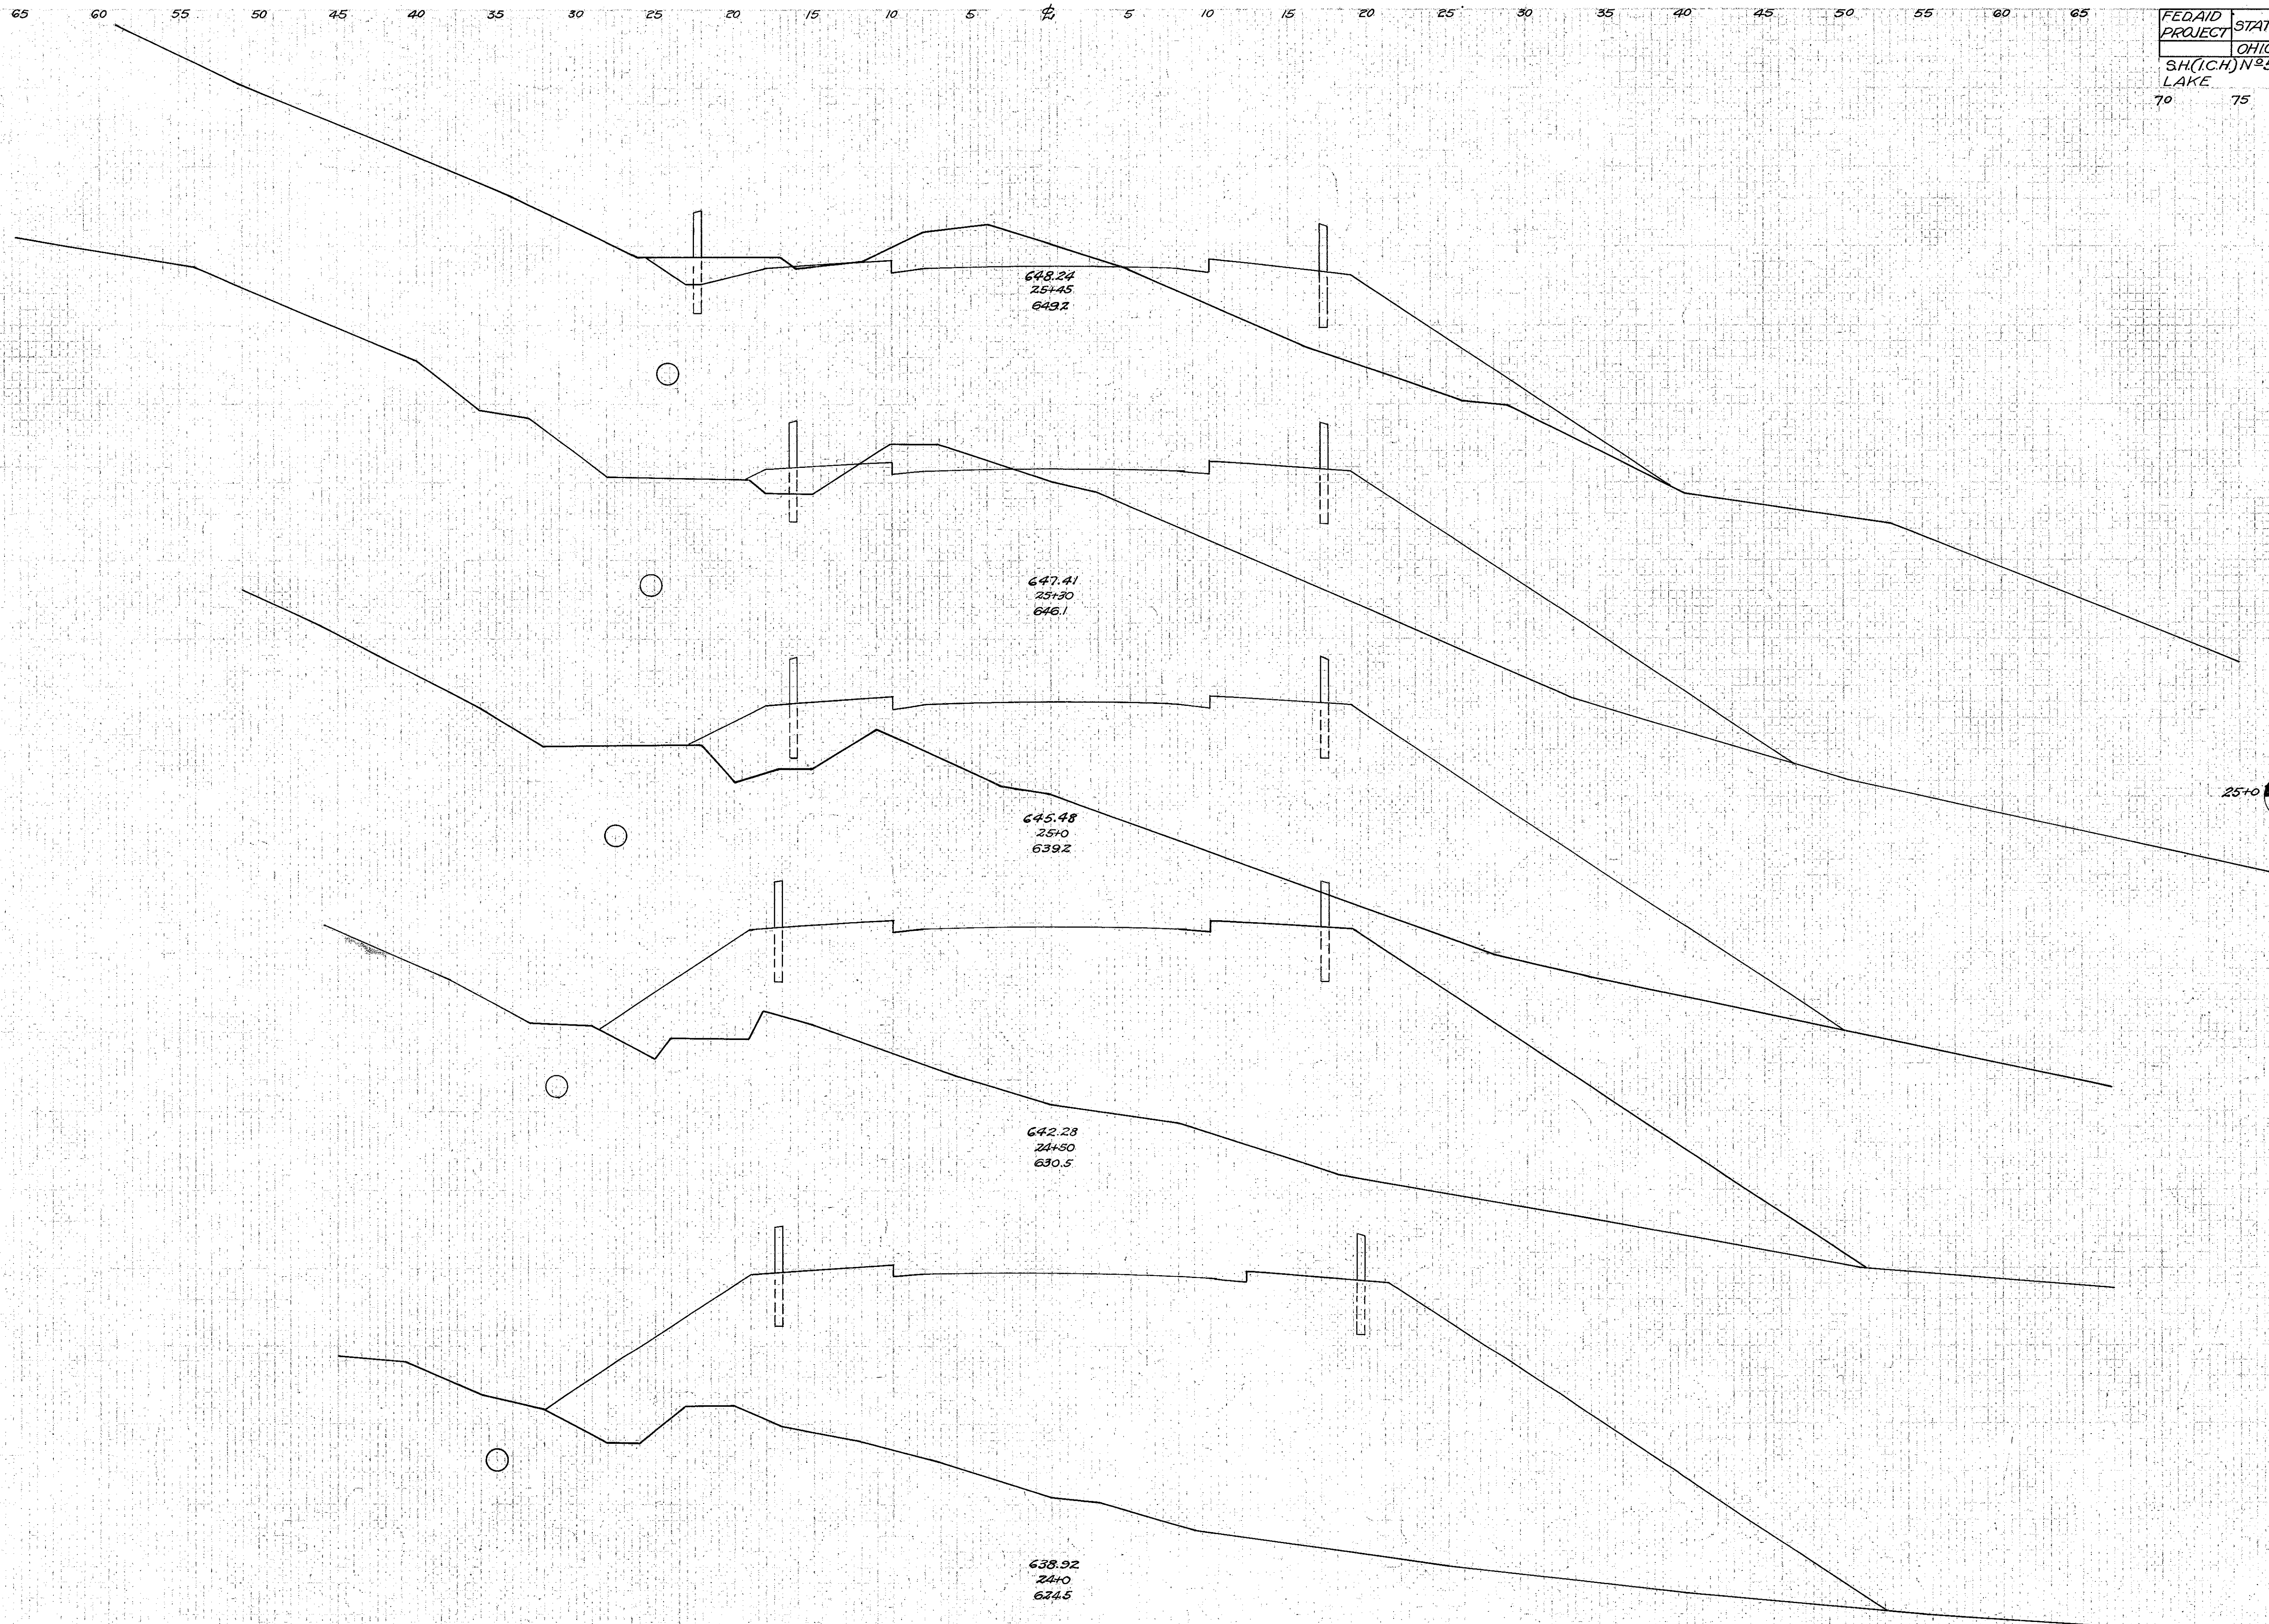

Elev. Area	Cu. Yds.	
	Cut	Fill
36.0	90.0	
	12.8	87.4
10.0	224.6	
	5.6	388.5
0.0	474.8	
		1092.9
0.0	705.6	
		1506.7
0.0	921.6	
		847.2

75 70 65 60 55 50 45 40 35 30 25 20 15 10 5 0 5 10 15 20 25 30 35 40 45 50 55 60 65 Sta 24+0 to Sta 25+45