


75 70 65 60 55 50 45 40 35 30 25 20 15 10 5 0 5 10 15 20 25 30 35 40 45 50 55 60 65

FED.AID PROJECT	STATE	FED.RD DIST.NO	FISCAL YEAR
	OHIO		18
SH (I.C.H.) N ^o 563 PAINESVILLE BR. COUNTY			

18
33

70 75

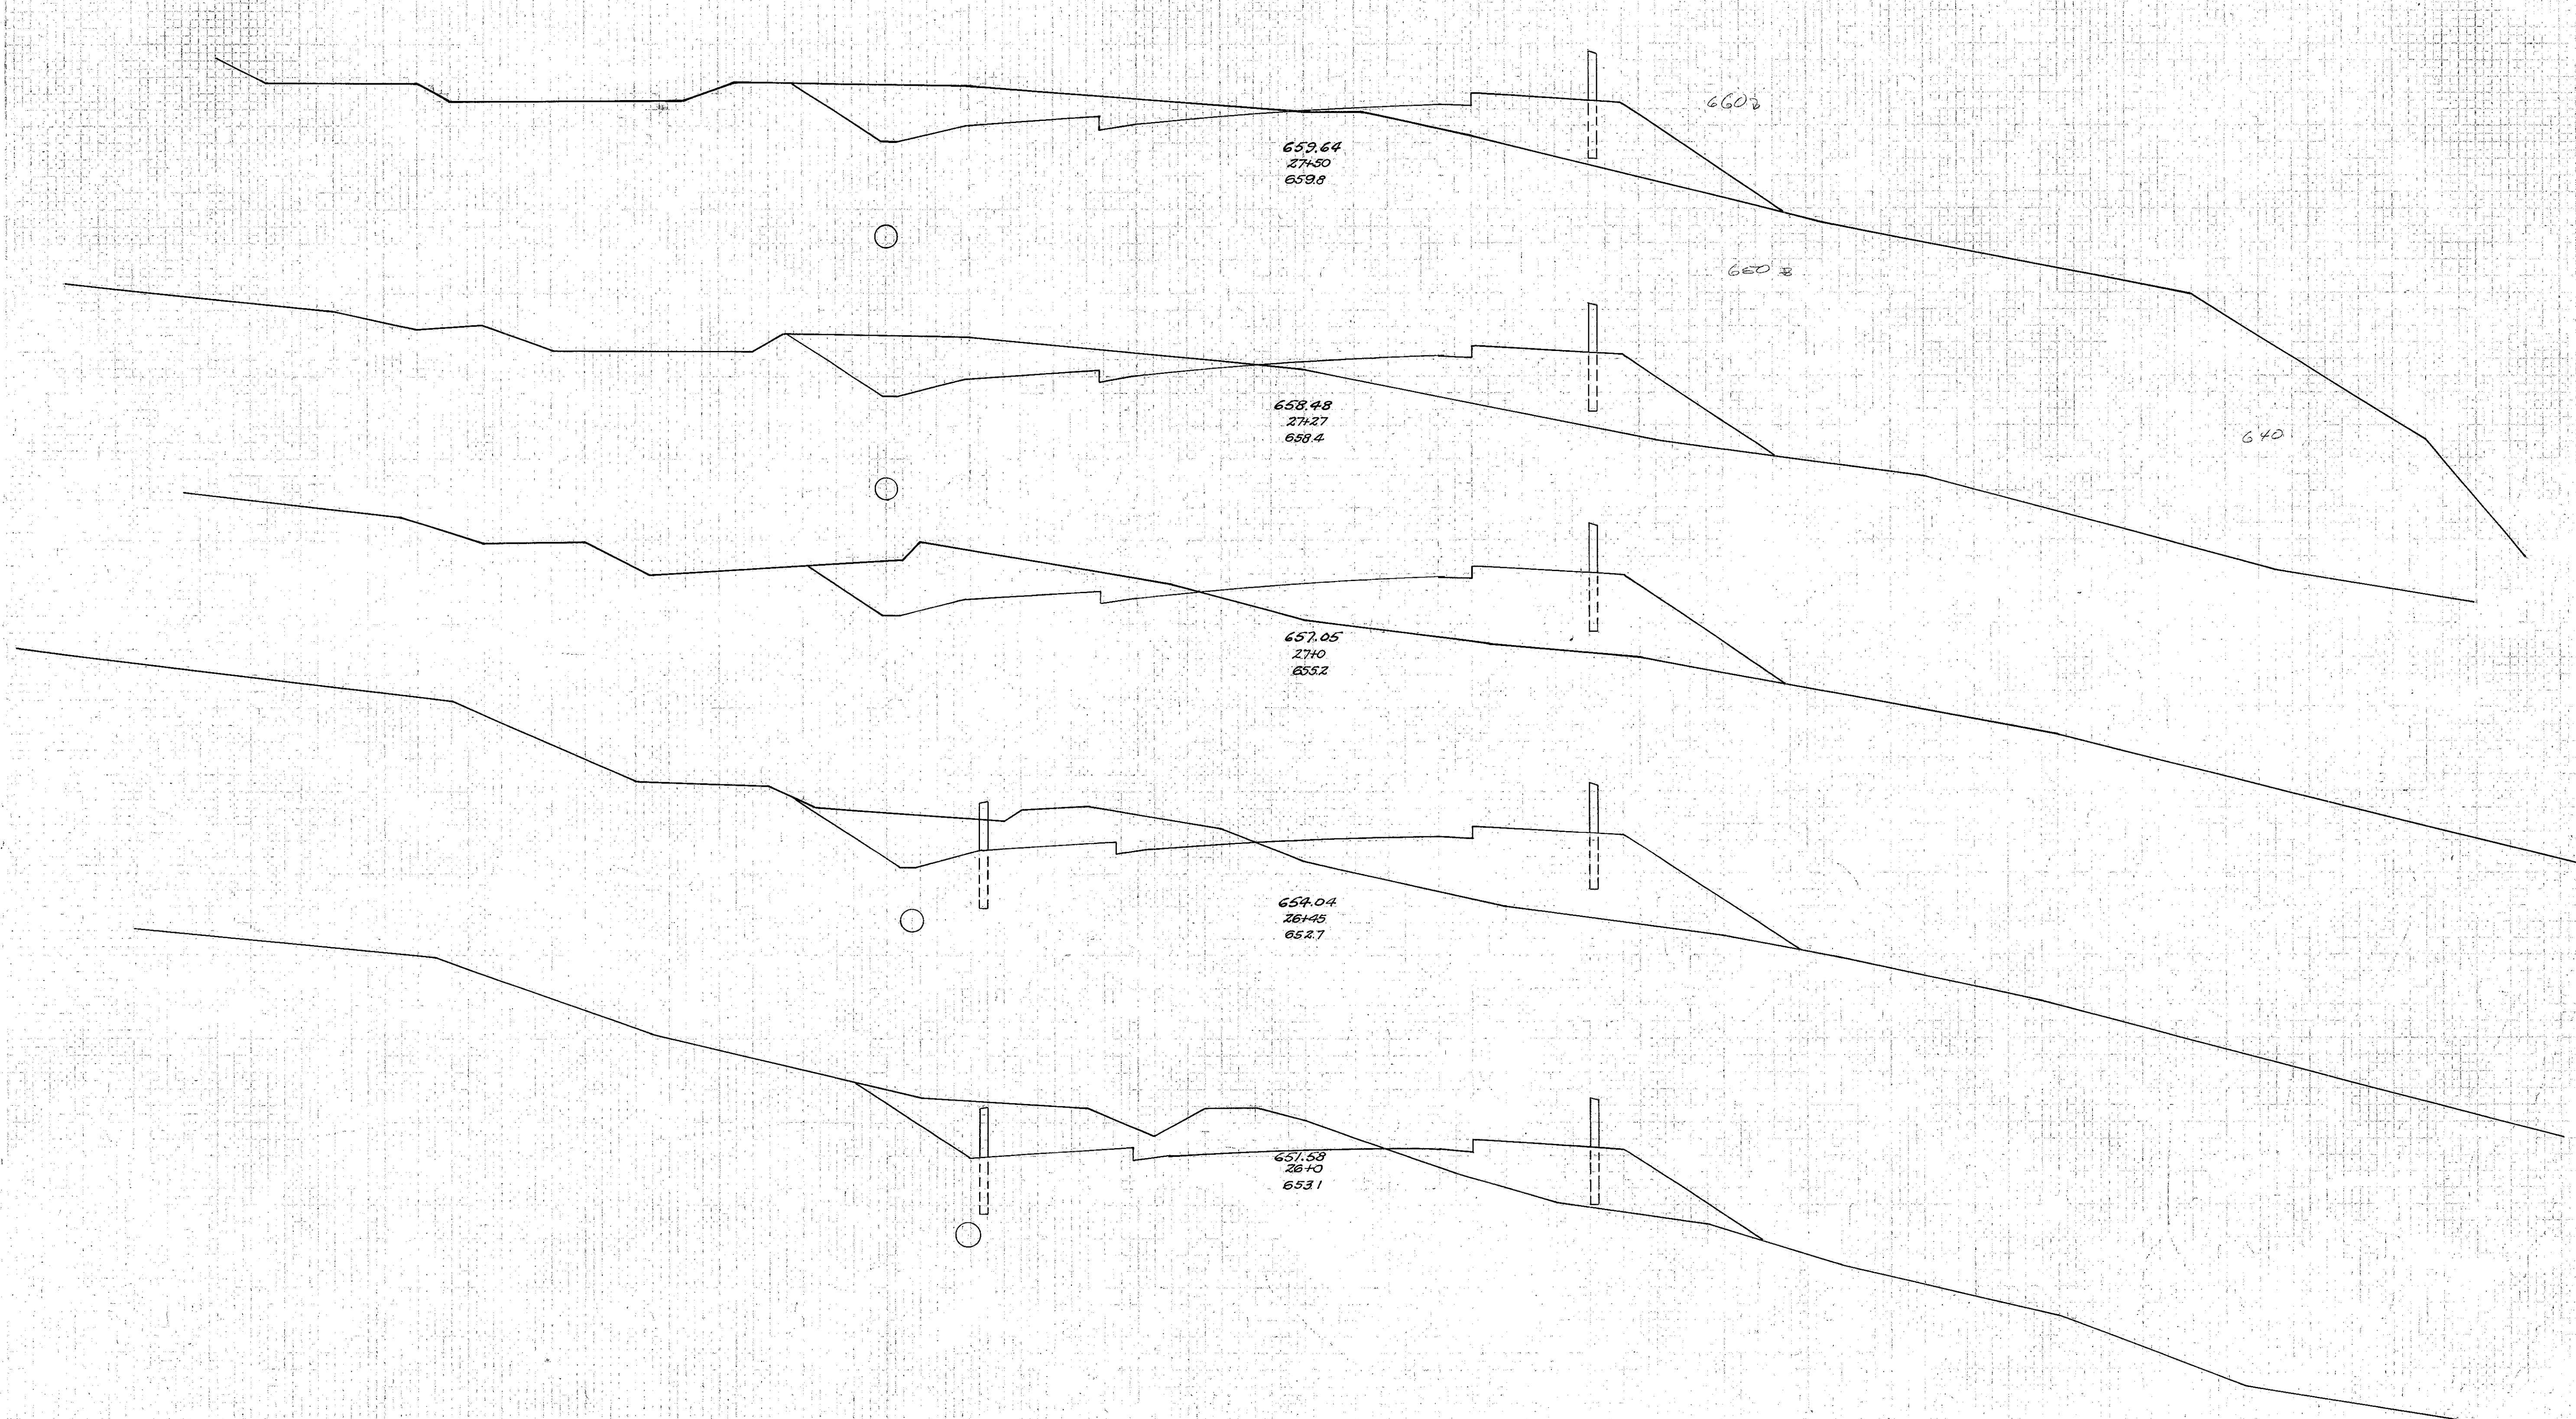

End Area	CU Yds	End Area	CU Yds
Cut	Fill	Cut	Fill
50.6	58.8		
		42.6	57.8
49.4	77.0		
		47.8	89.5
46.2	102.0		
		98.7	204.5
50.8	98.8		
		96.9	122.4
65.4	48.2		
		163.5	140.7

75 70 65 60 55 50 45 40 35 30 25 20 15 10 5 0 5 10 15 20 25 30 35 40 45 50 55 60 Sta 26+0 to Sta 27+50