


75 70 65 60 55 50 45 40 35 30 25 20 15 10 5 0 5 10 15 20 25 30 35 40 45 50 55 60 65

FED RD PROJECT	STATE	FED RD DIST NO	FISCAL YEAR
	OHIO		1933

SH(1CH)N°563 PAINESVILLE BR. LAKE COUNTY

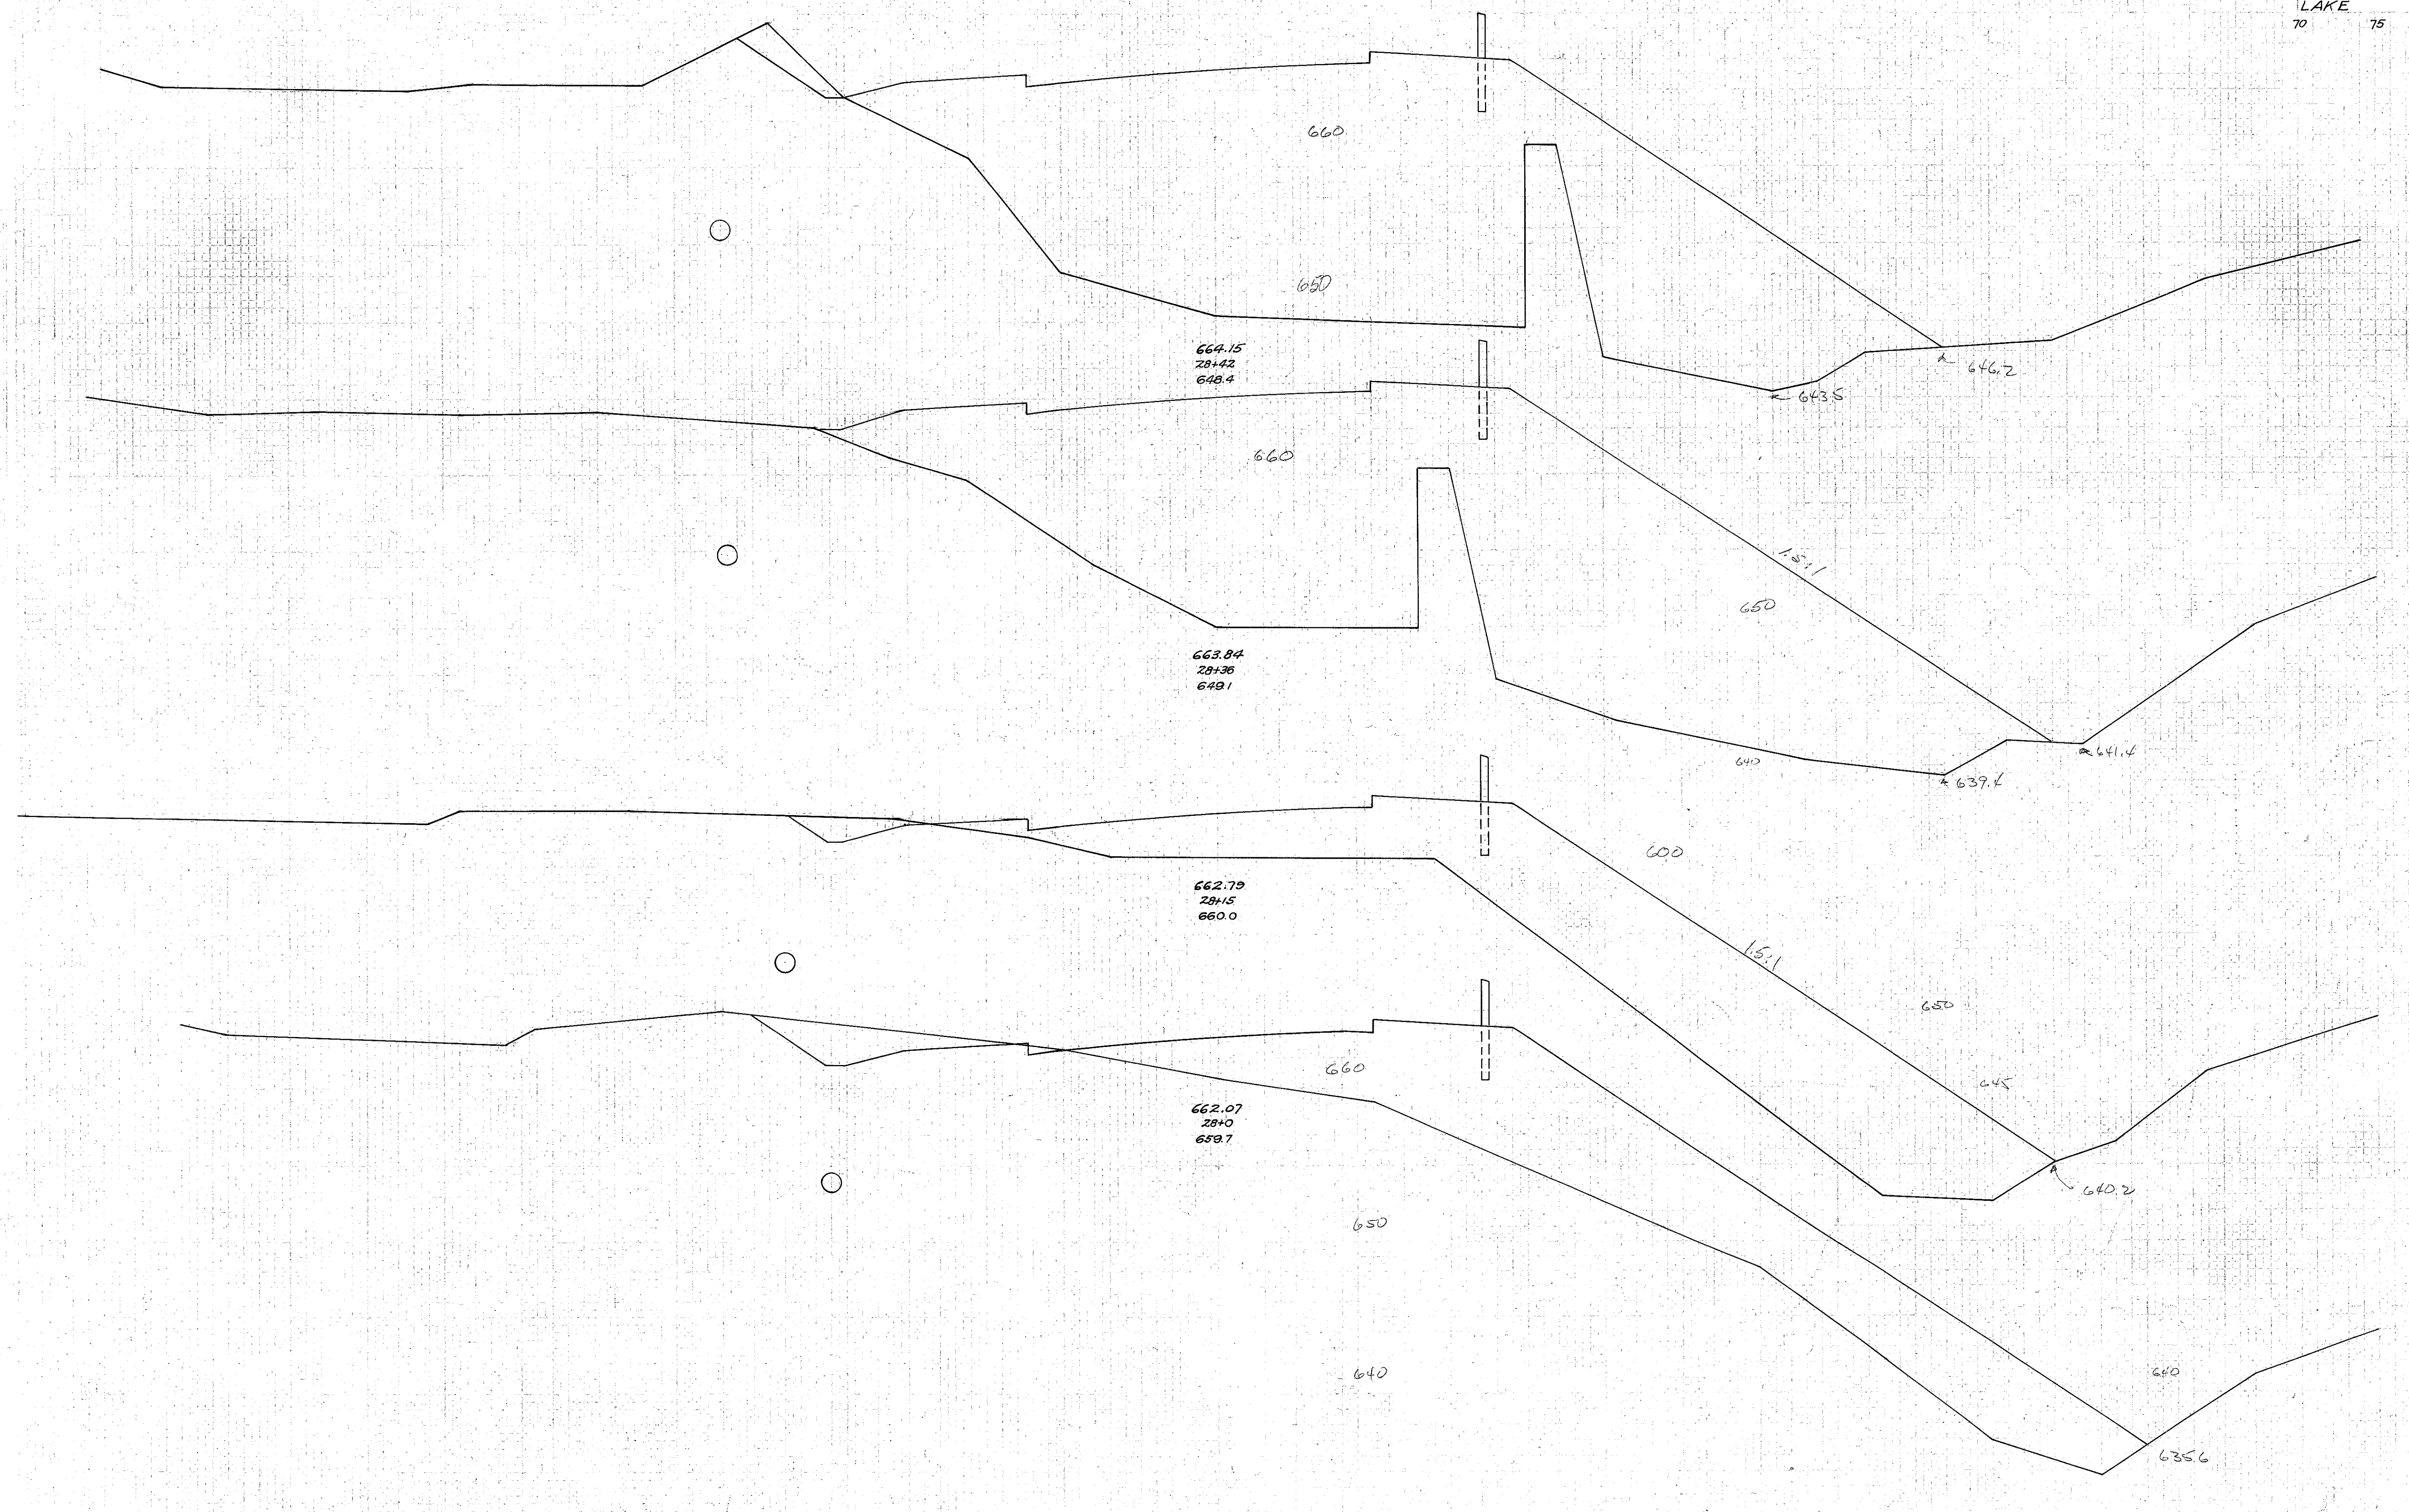

Sta	End Area Cu. Yds.	
	Cut	Fill
70.0	187.2	
69.0	183.5	
68.0	865.0	
67.0	455.2	
66.0	352.8	
65.0	205.8	
64.0	357.4	
63.0		385.4

Exc. 490.2 cu. yds.
Emb. 606.9 "

75 70 65 60 55 50 45 40 35 30 25 20 15 10 5 0 5 10 15 20 25 30 35 40 45 50 55 60 Sta 28+0 to Sta 28+42