


75 70 65 60 55 50 45 40 35 30 25 20 15 10 5 0 5 10 15 20 25 30 35 40 45 50 55 60 65

FED. RD. PROJECT	STATE	FED. RD. DIST. NO.	FISCAL YEAR
	OHIO		21
S.H. (I.C.H.) No. 563 PRINCEVILLE BR. LAKE			33
			COUNTY

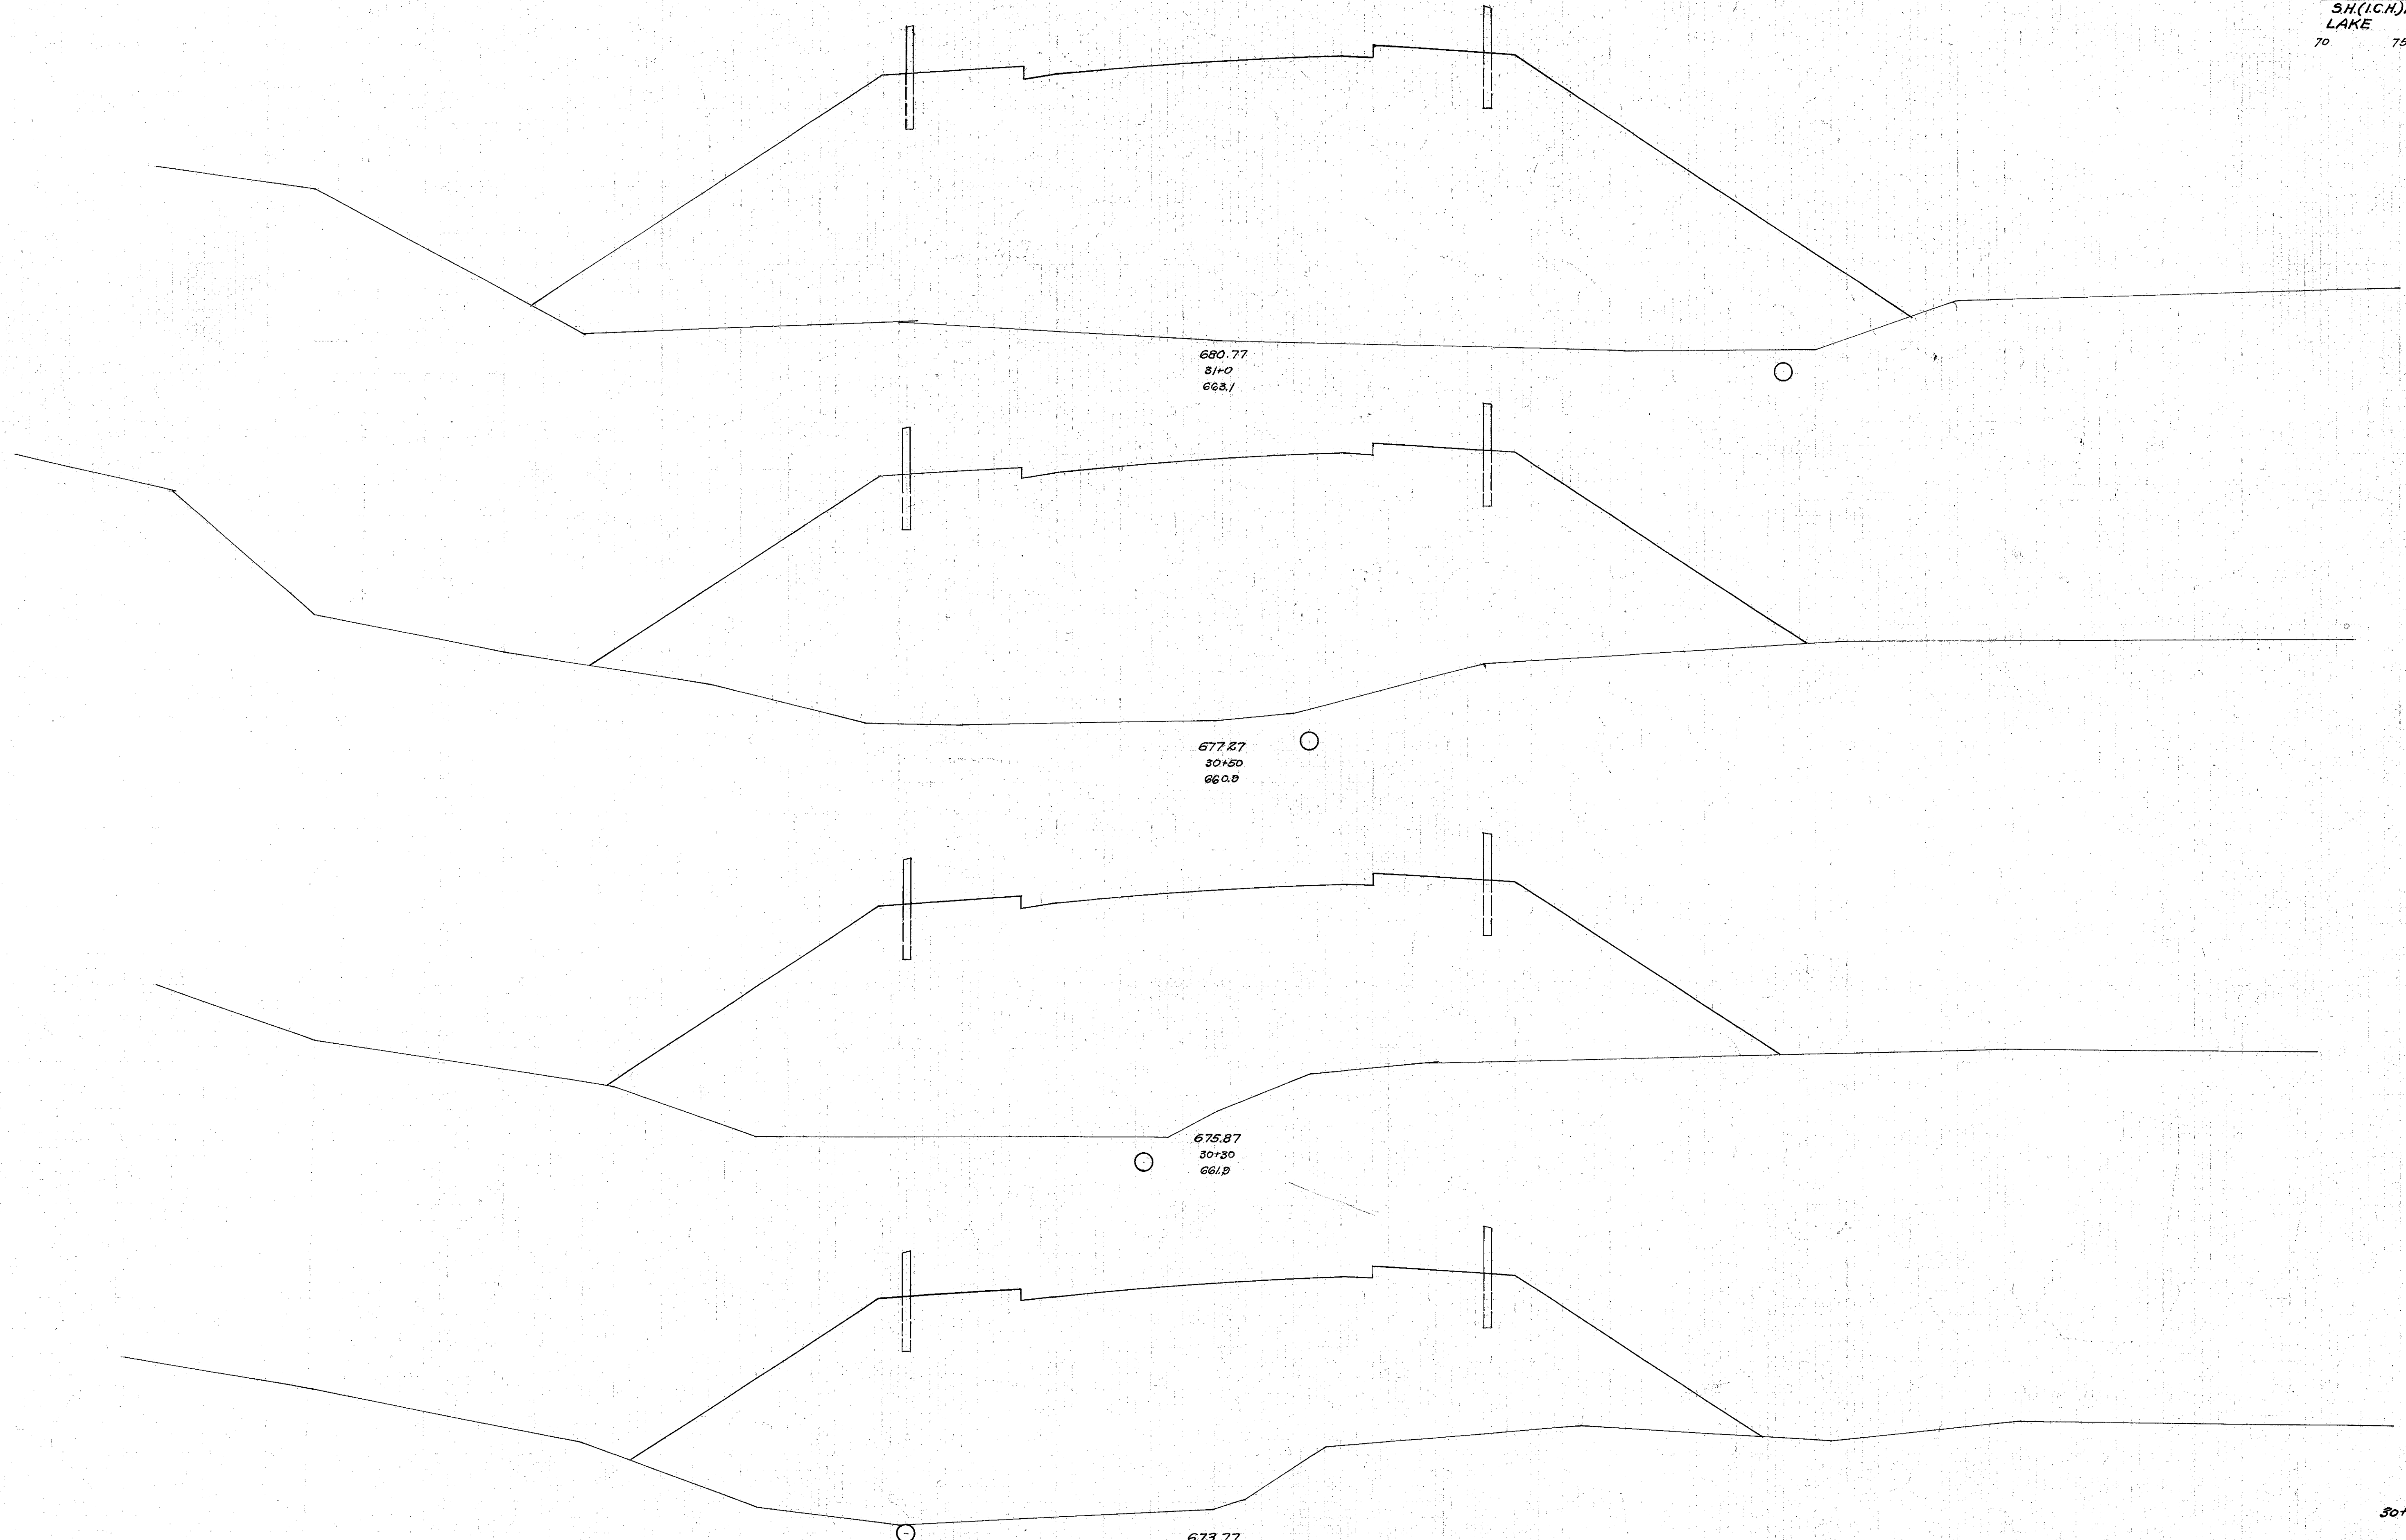

End Area	Cu. Yds.	
	Cut	Fill
0.0	1163.2	
0.0		1929.1
0.0	920.2	
0.0		637.8
0.0	801.6	
0.0		851.3
0.0	730.6	
0.0		658.0

75 70 65 60 55 50 45 40 35 30 25 20 15 10 5 0 5 10 15 20 25 30 35 40 45 50 55 60

Sta 30+0 to Sta 31+0

673.77
30+0
659.6