


75 70 65 60 55 50 45 40 35 30 25 20 15 10 5 0 5 10 15 20 25 30 35 40 45 50 55 60 65

FED AID PROJECT	STATE	FED. RD. DIST. NO.	FISCAL YEAR
	OHIO		23
SH.(I.C.H.) No. 563 PAINEVILLE BR.			33
LAKE COUNTY			

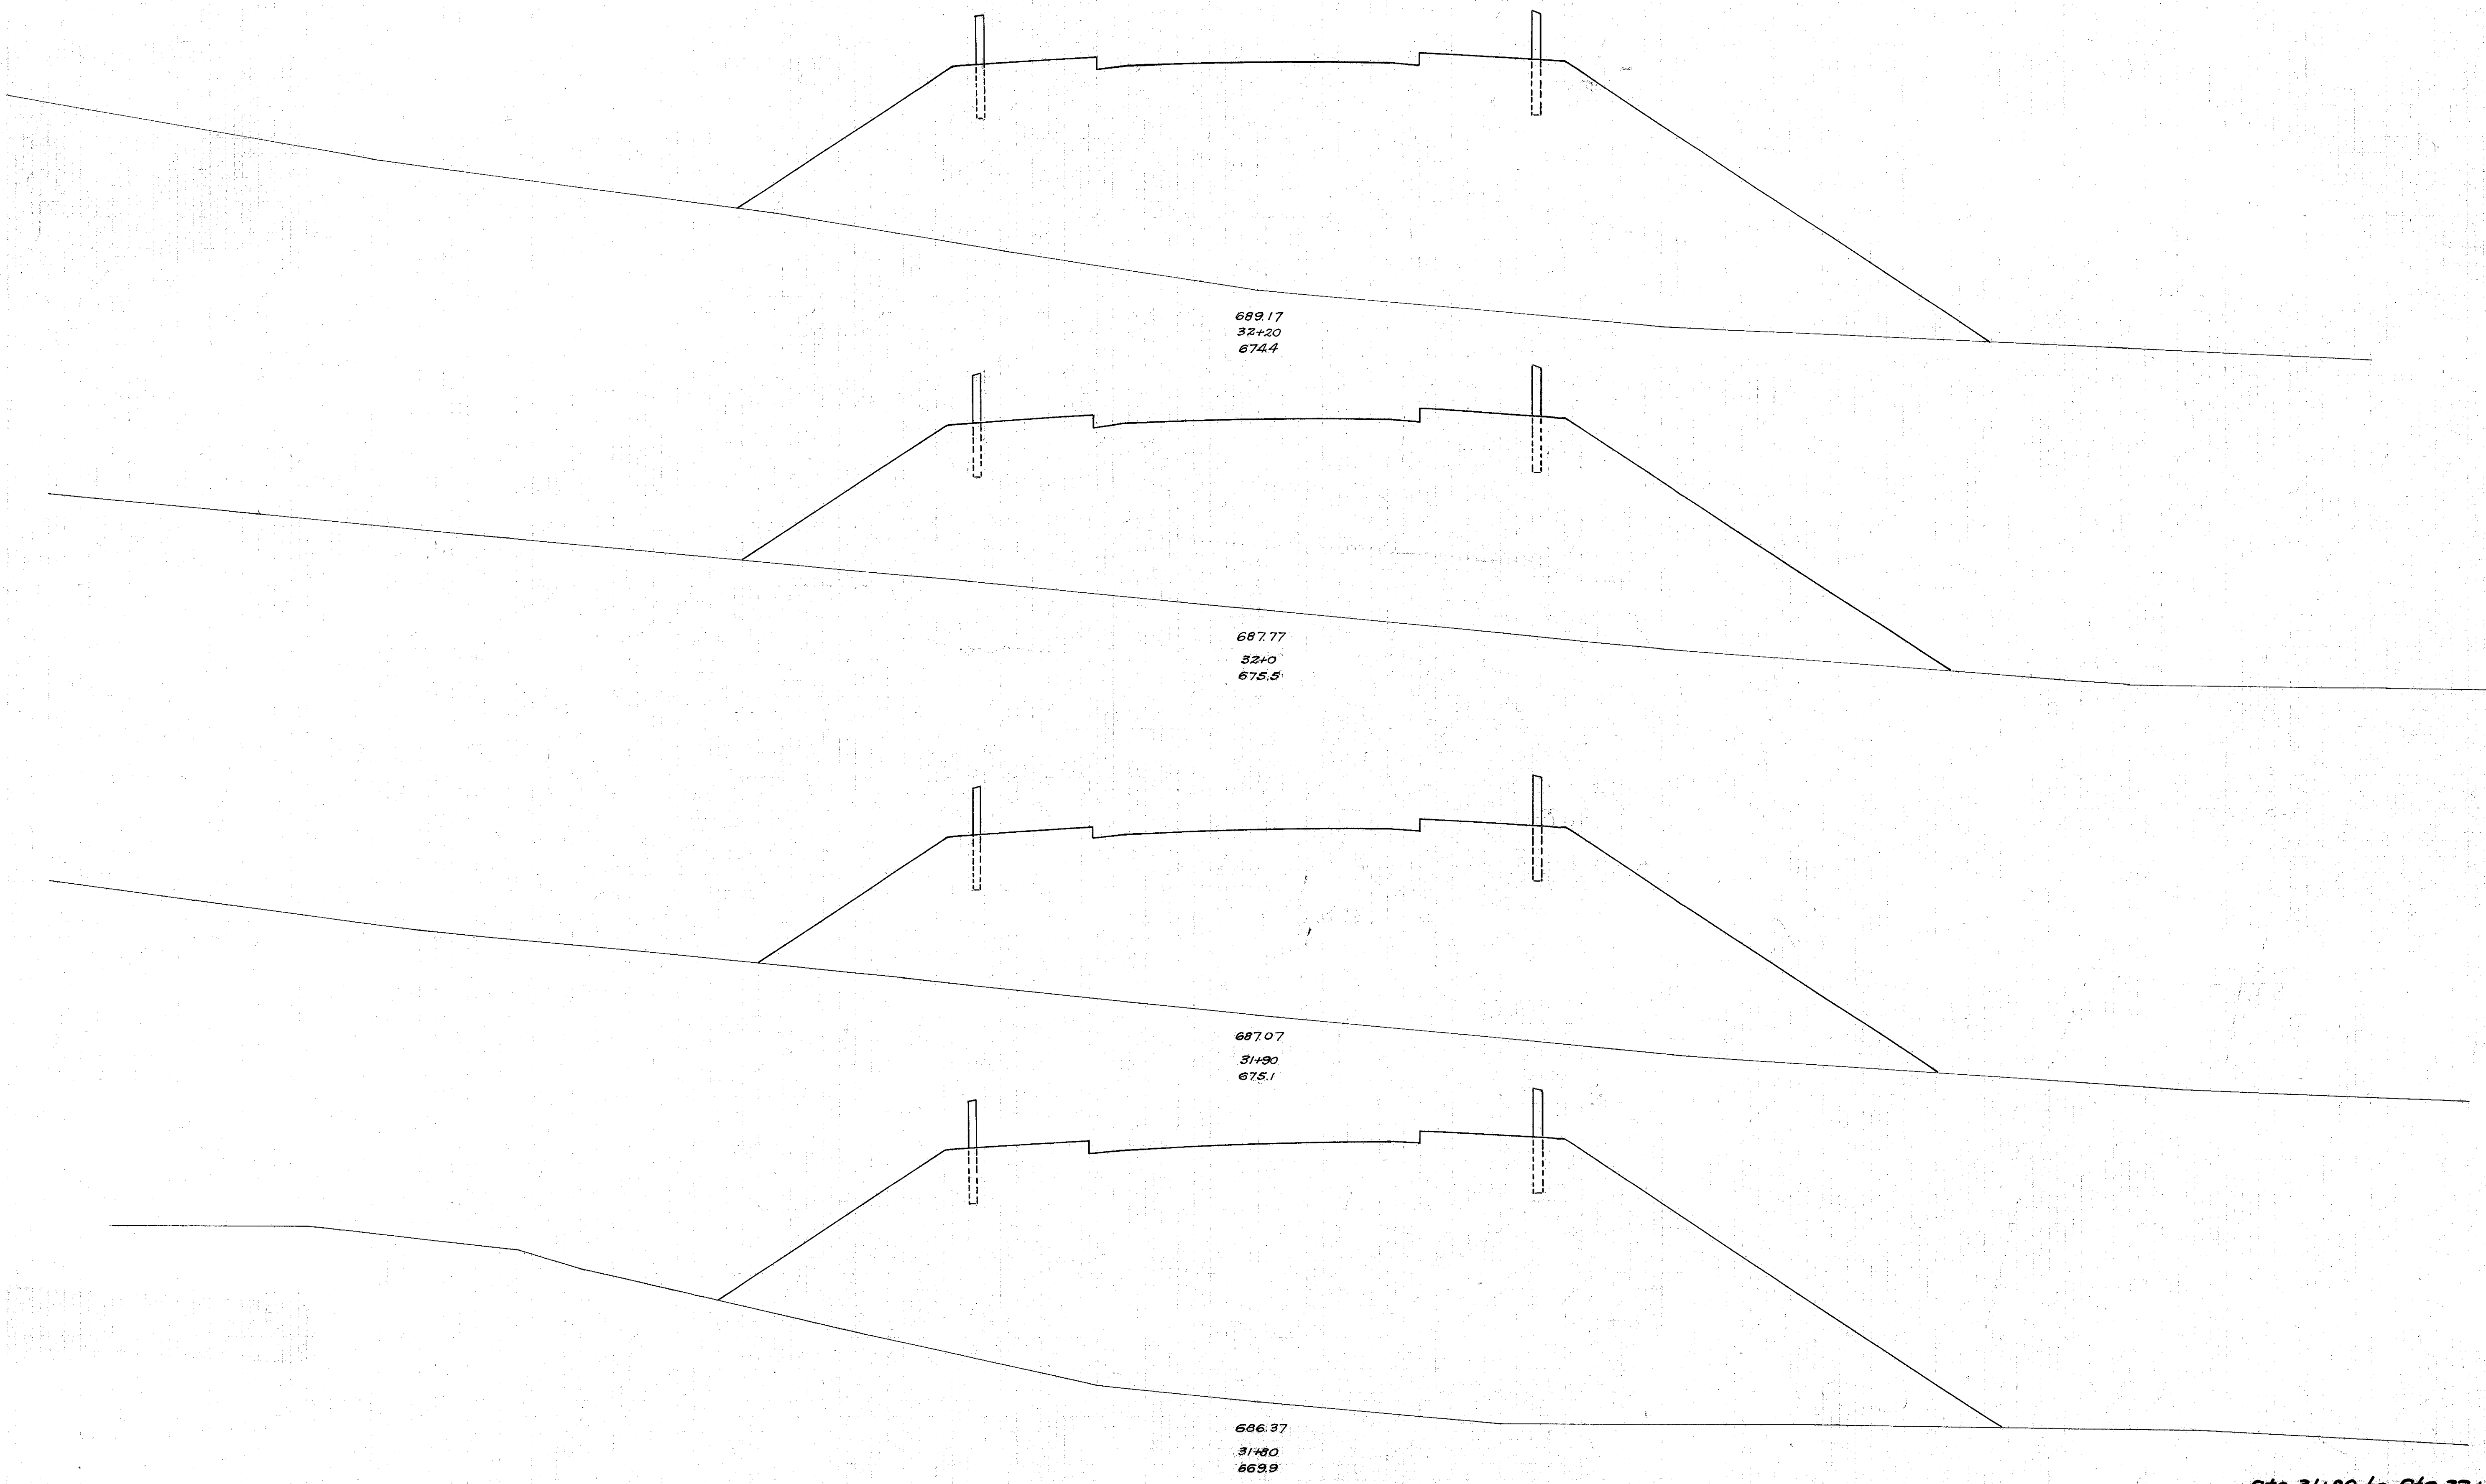

END AREA CU. YDS.	
Cut	Fill
0.0	892.4
0.0	565.6
0.0	694.4
0.0	251.9
0.0	665.6
0.0	300.6
0.0	957.0
0.0	720.8

75 70 65 60 55 50 45 40 35 30 25 20 15 10 5 0 5 10 15 20 25 30 35 40 45 50 55 60 Sta 31+80 to Sta 32+20