


75 70 65 60 55 50 45 40 35 30 25 20 15 10 5 ± 5 10 15 20 25 30 35 40 45 50 55 60 65 70

| | | | |
|-----------------|-------|--------------------|-------------|
| FED AID PROJECT | STATE | FED. RD. DIST. NO. | FISCAL YEAR |
| | OHIO | | 25 |

SH (I.C.H.) NO. 563 PAINESVILLE BR.
LAKE COUNTY

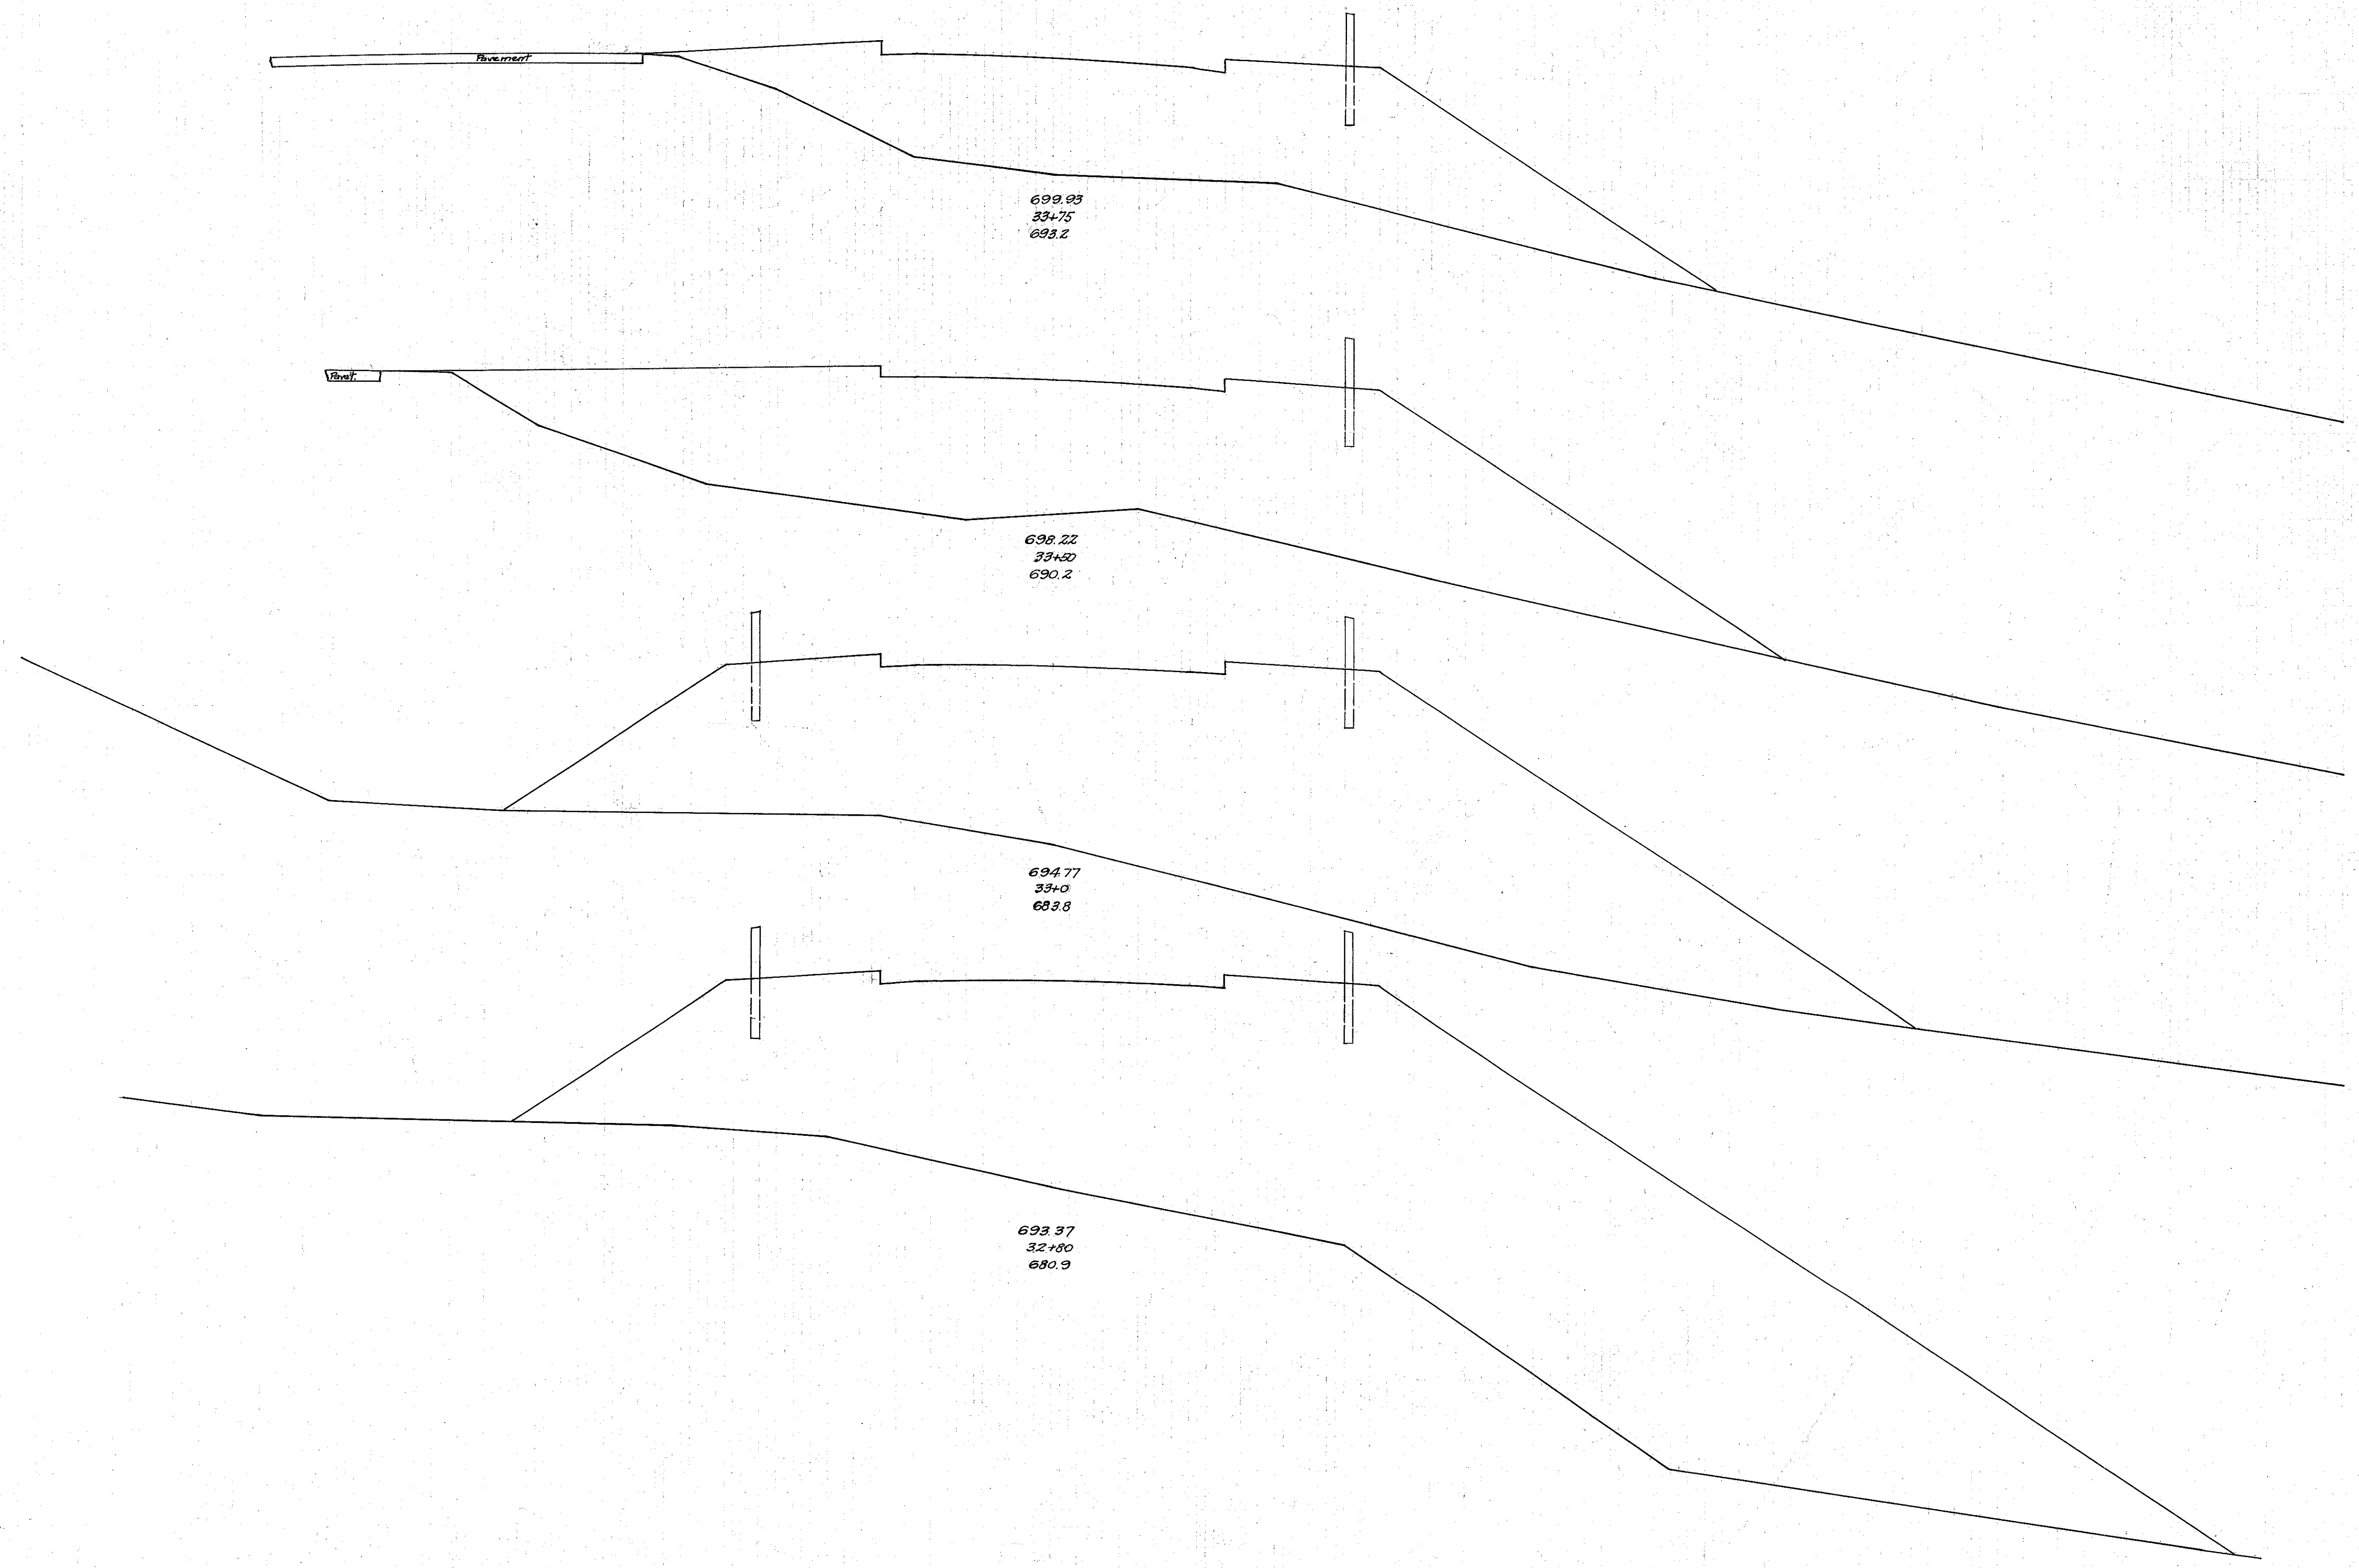

| END AREA | CU. YDS | |
|----------|---------|--------|
| | Cut | Fill |
| 0.0 | 312.0 | |
| 0.0 | | 377.4 |
| 0.0 | 508.2 | |
| 0.0 | | 1122.4 |
| 0.0 | 732.2 | |
| 0.0 | | 675.1 |
| 0.0 | 1084.4 | |
| 0.0 | | 524.8 |

75 70 65 60 55 50 45 40 35 30 25 20 15 10 5 ± 5 10 15 20 25 30 35 40 45 50 55 60

Sta 32+80 to Sta 33+75