


75 70 65 60 55 50 45 40 35 30 25 20 15 10 5 0 5 10 15 20 25 30 35 40 45 50 55 60 65

FED.AID	STATE	FED.RD	FISCAL
PROJECT	OHIO	DIST.NO.	YEAR
3H.(I.C.H.)#563		PAINESVILLE BR.	
LAKE		COUNTY	
70	75		

26  
33

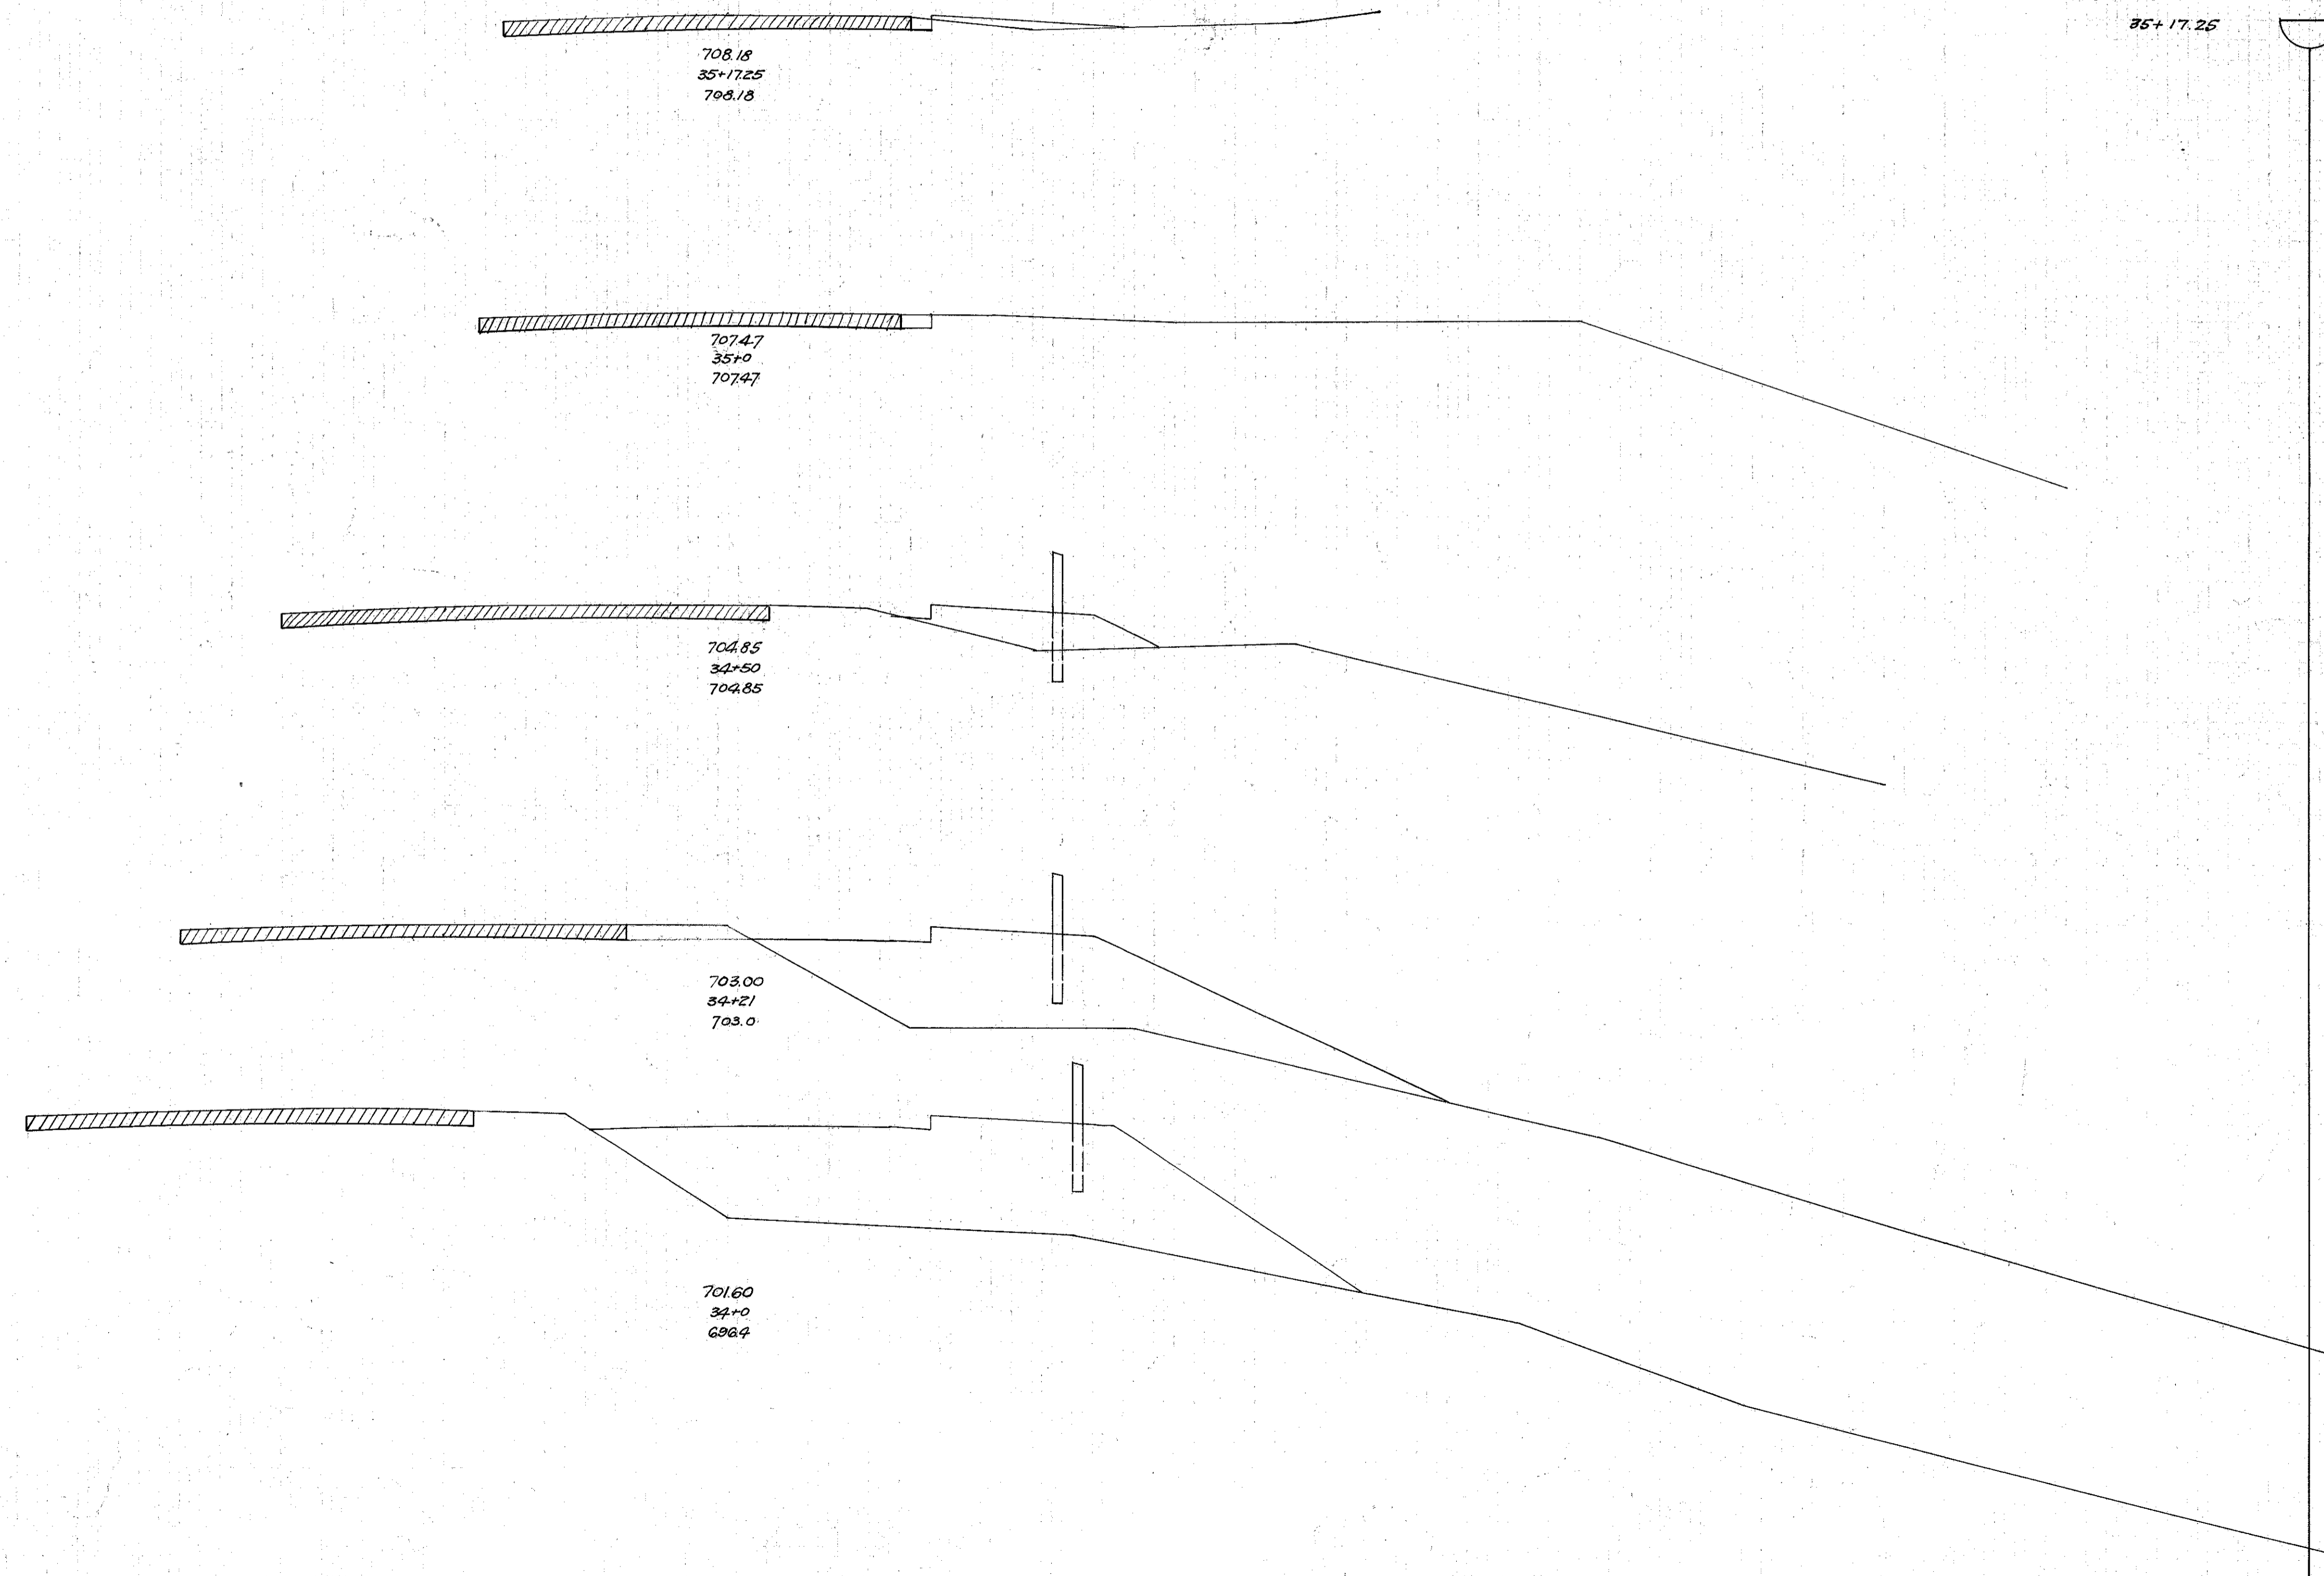

End Area		Cu. Yds.	
Cut	Fill	Cut	Fill
0.0	0.0	0.0	0.0
0.8	3.0	0.6	0.9
1.3	0.0	1.3	14.8
0.0	16.0	0.0	61.3
0.0	98.2	0.0	97.0
0.0	151.4	0.0	214.5

75 70 65 60 55 50 45 40 35 30 25 20 15 10 5 0 5 10 15 20 25 30 35 40 45 50 55 60

Sta. 34+0 to Sta. 35+17.25