


# OHIO DEPARTMENT OF TRANSPORTATION

LAK - SR 84 - 19.11  
 010484 PID - 21505  
 Dist 12 10/31/2001

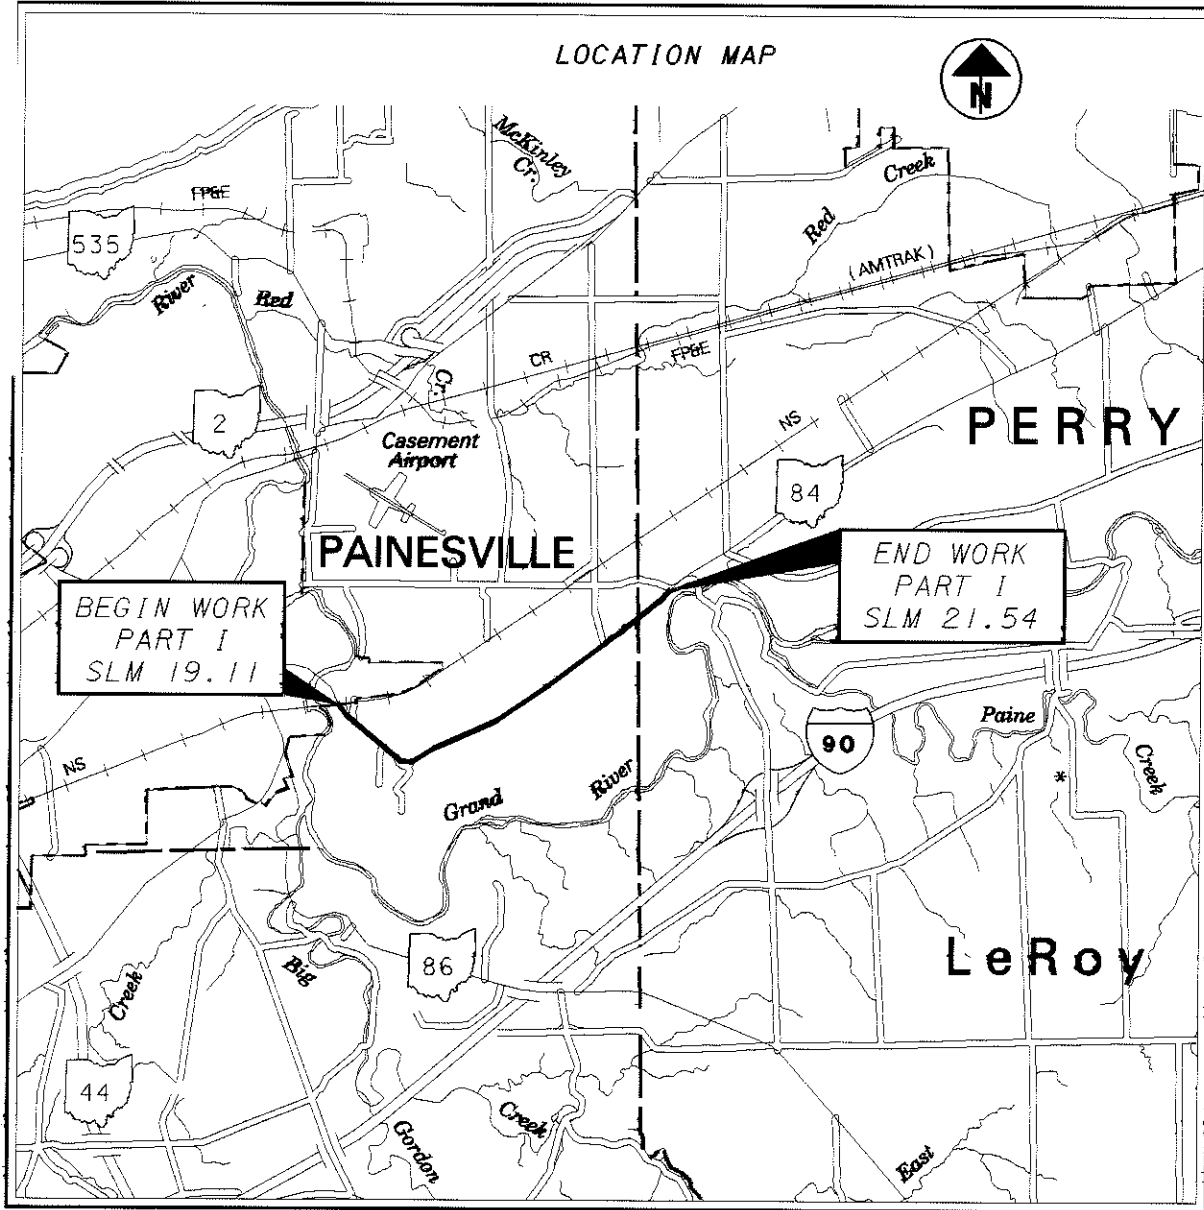

LATITUDE N 41°-42'-58"      LONGITUDE W 81°-12'-18"

— PORTION TO BE IMPROVED

PART	COUNTY	ROUTE	SECTIONS	PROJECT TERMINI		NET LENGTH MILES	CITY	TOWNSHIP
				BEGIN	END			
1	LAK	84	19.11	19.11	21.54	2.43		PAINESVILLE PERRY

### INDEX OF SHEETS:

TITLE SHEET	---	1
TYPICAL SECTIONS	---	2-3
GENERAL NOTES	---	4-12
SUB-SUMMARIES	---	13,14
GENERAL SUMMARY	---	15
PAVEMENT DETAILS	---	16,17

### 1997 SPECIFICATIONS

The standard specifications of the State of Ohio, Department of Transportation, including changes and supplemental specifications listed in the proposal shall govern this improvement.


I hereby approve these plans and declare that the making of this improvement will not require the closing to traffic of the highway and that provisions for the maintenance and safety will be as set forth on plans and estimates.

Approved *Dave Cople*  
 Date 8/2/01 District Deputy Director of Transportation

Approved *Gordon Proctor*  
 Date 9-4-01 Director, Department of Transportation

**UNDERGROUND UTILITIES**  
 TWO WORKING DAYS  
**BEFORE YOU DIG**  
 CALL 1-800-362-2764 (TOLL FREE)  
 OHIO UTILITIES PROTECTION SERVICE  
 NON-MEMBERS  
 MUST BE CALLED DIRECTLY

PLAN PREPARED BY:  
 OHIO DEPARTMENT OF  
 TRANSPORTATION  
 DISTRICT 12  
 PRODUCTION

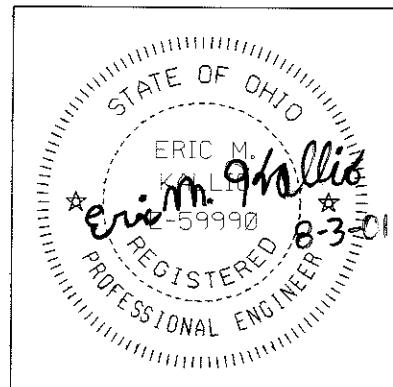

STANDARD DRAWINGS		STANDARD DRAWINGS		STANDARD DRAWINGS		SUPPLEMENTAL SPECIFICATIONS	
BP-3.1	07-28-00	TC-41.10	01-19-01				
		TC-41.20	01-19-01			814	06-02-98
GR-1.1M	10-21-97	TC-52.10	04-20-01	MT-97.10M	04-25-94	828	12-14-00
GR-1.2M	01-03-96	TC-52.20	04-20-01	MT-97.11M	01-30-95	905	04-01-98
GR-1.3M	11-30-94	TC-65.10M	11-01-95	MT-99.20M	01-30-95	906	05-05-98
GR-2.1M	04-14-98	TC-65.12M	11-01-95	MT-105.10M	04-25-94	908	11-07-00
		TC-71.10M	09-01-93	MT-105.11M	04-25-94		
		TC-73.10	01-19-01				

FEDERAL PROJECT NO. NON-FEDERAL  
 CONSTRUCTION PROJECT NO. 21505  
 RAILROAD INVOLVEMENT NONE  
 LAKE COUNTY LAK-84-19.11  
 1/17

PLOTTED FROM: \$\$\$SPEC\$\$\$\$\$