



30 25 20 15 10 5 ± 5 10 15 20 25 30

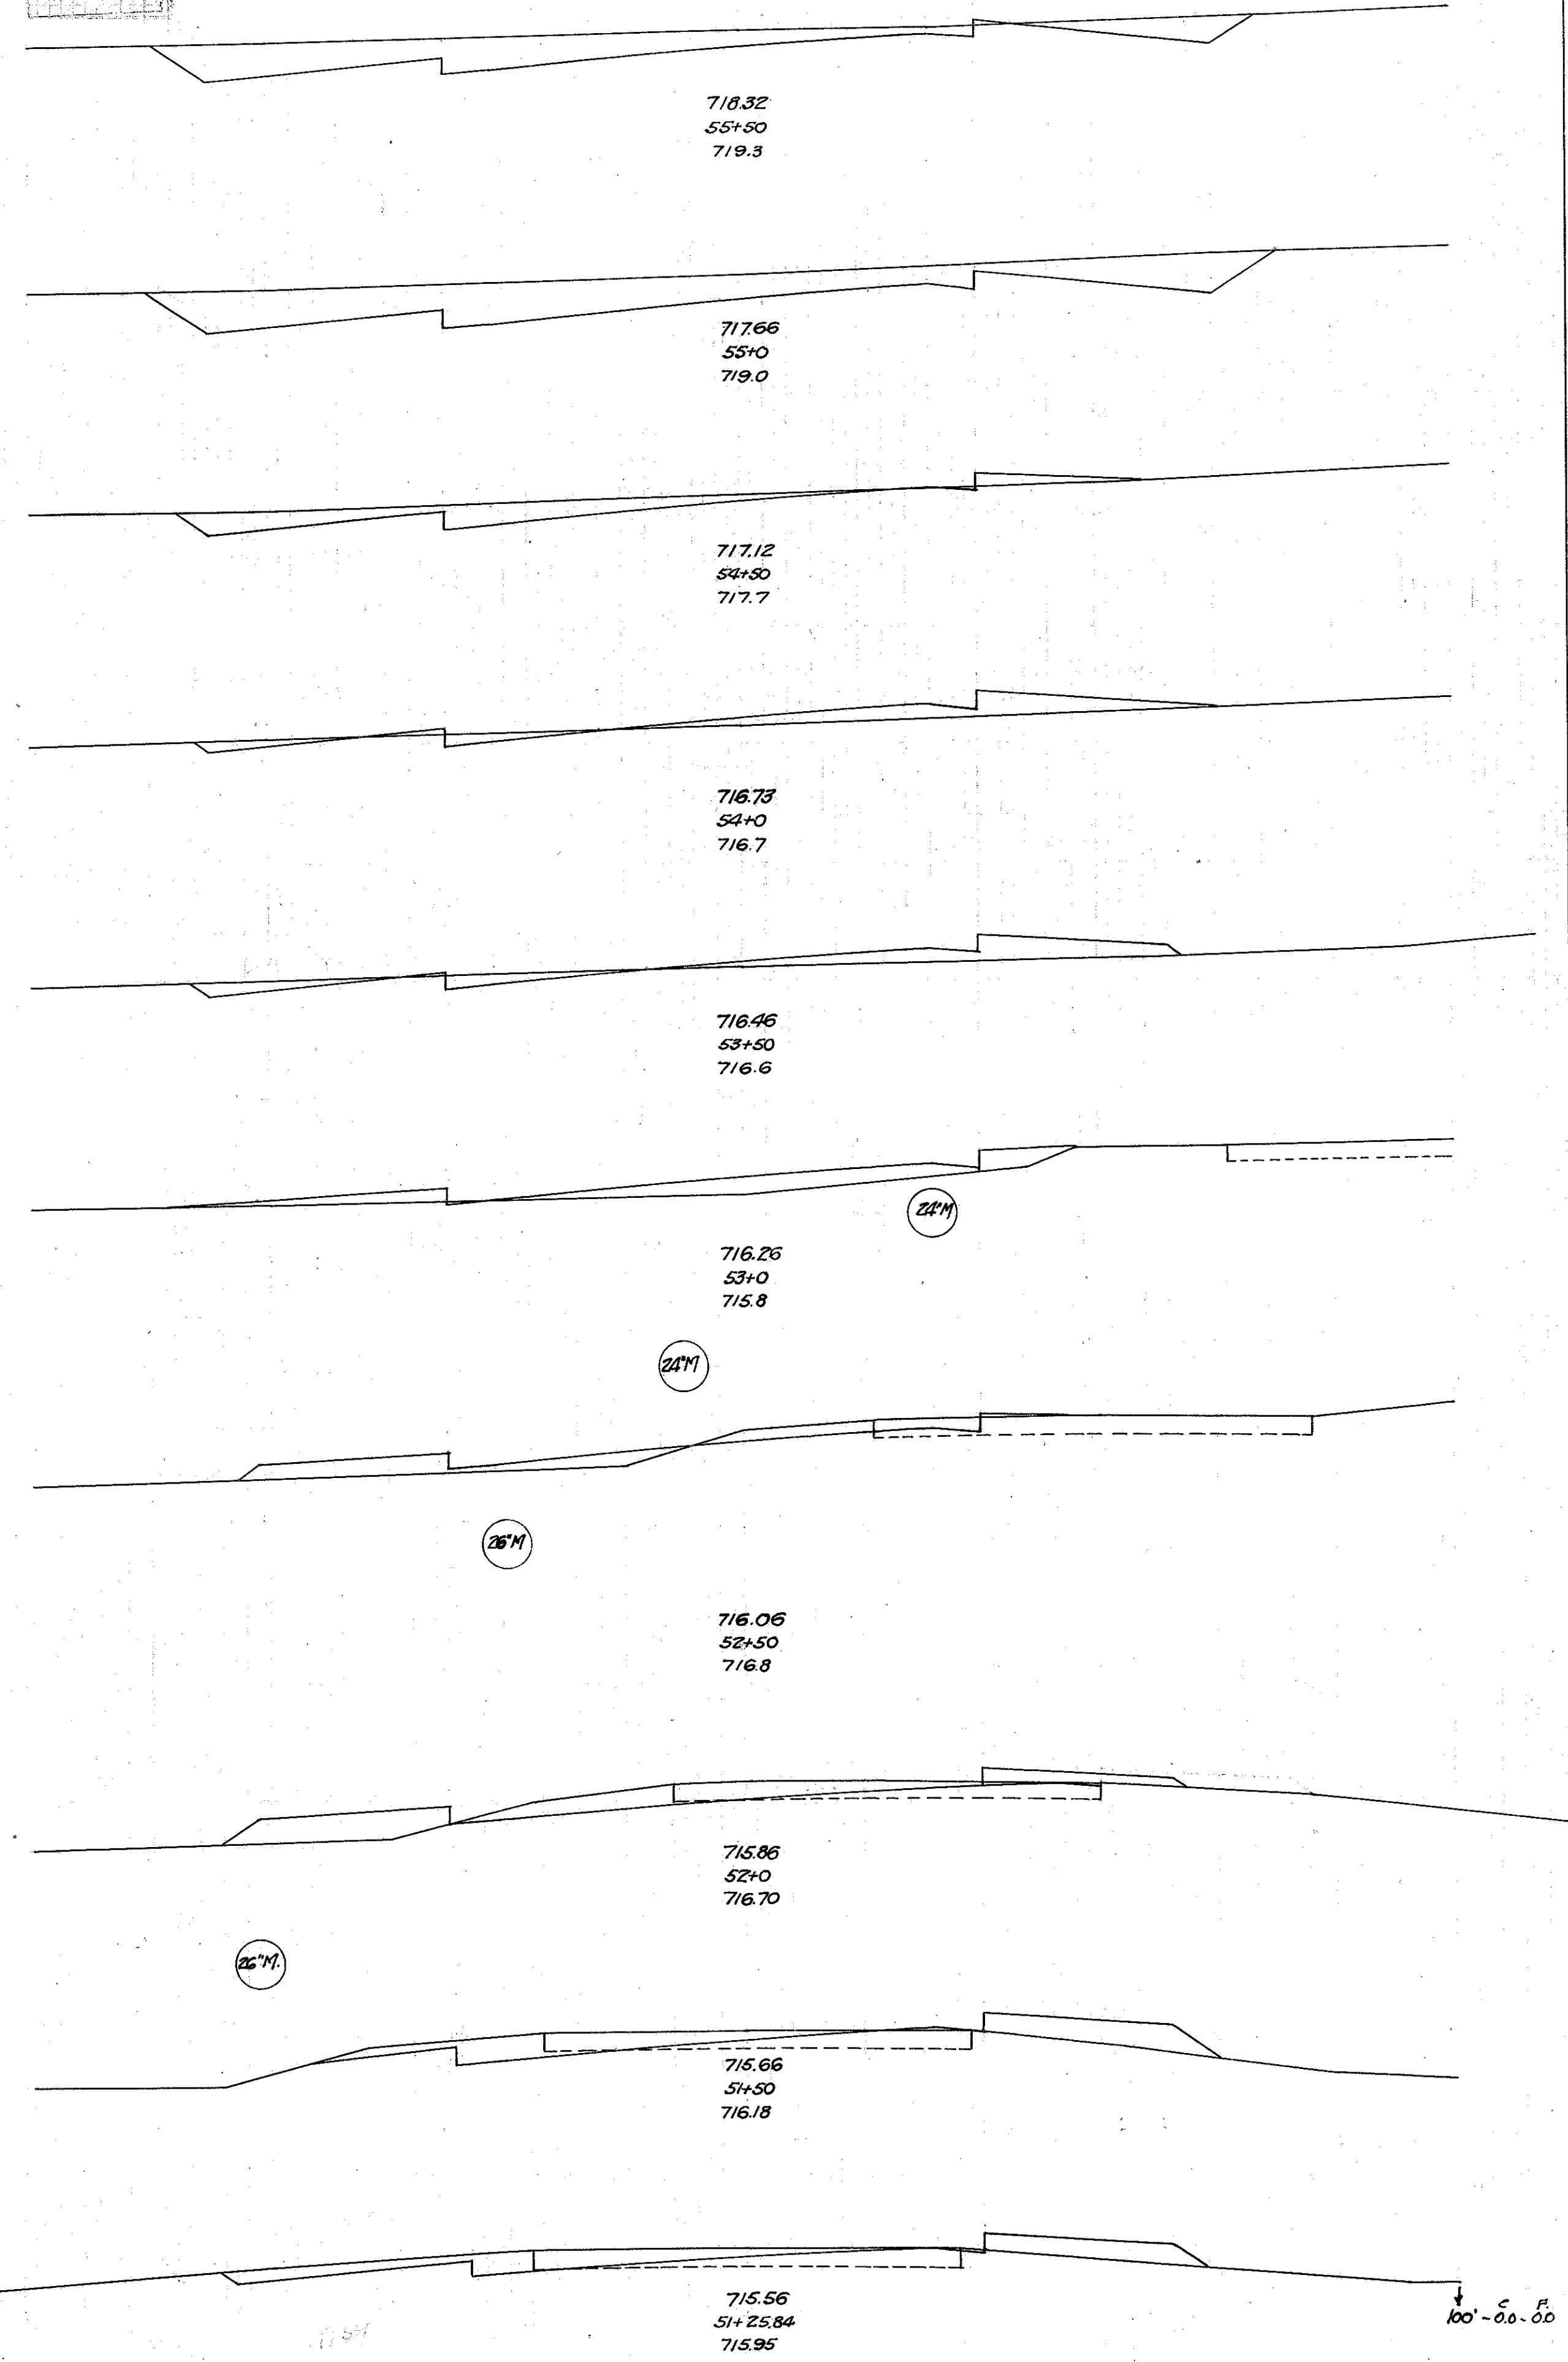

End Area		Cu. Yds.	
Cut	Fill	Cut	Fill
38.8	0.2		
		89.5	0.2
57.8	0.0		
		69.3	2.4
17.0	2.6		
		19.3	14.6
3.8	13.3		
		8.5	23.1
5.4	11.7		
		5.2	27.4
0.1	17.9		
		3.3	24.8
3.4	9.0		
		8.5	23.1
5.8	16.0		
		10.9	23.0
6.0	8.8		
		6.2	7.5
7.4	7.4		
		13.7	13.7

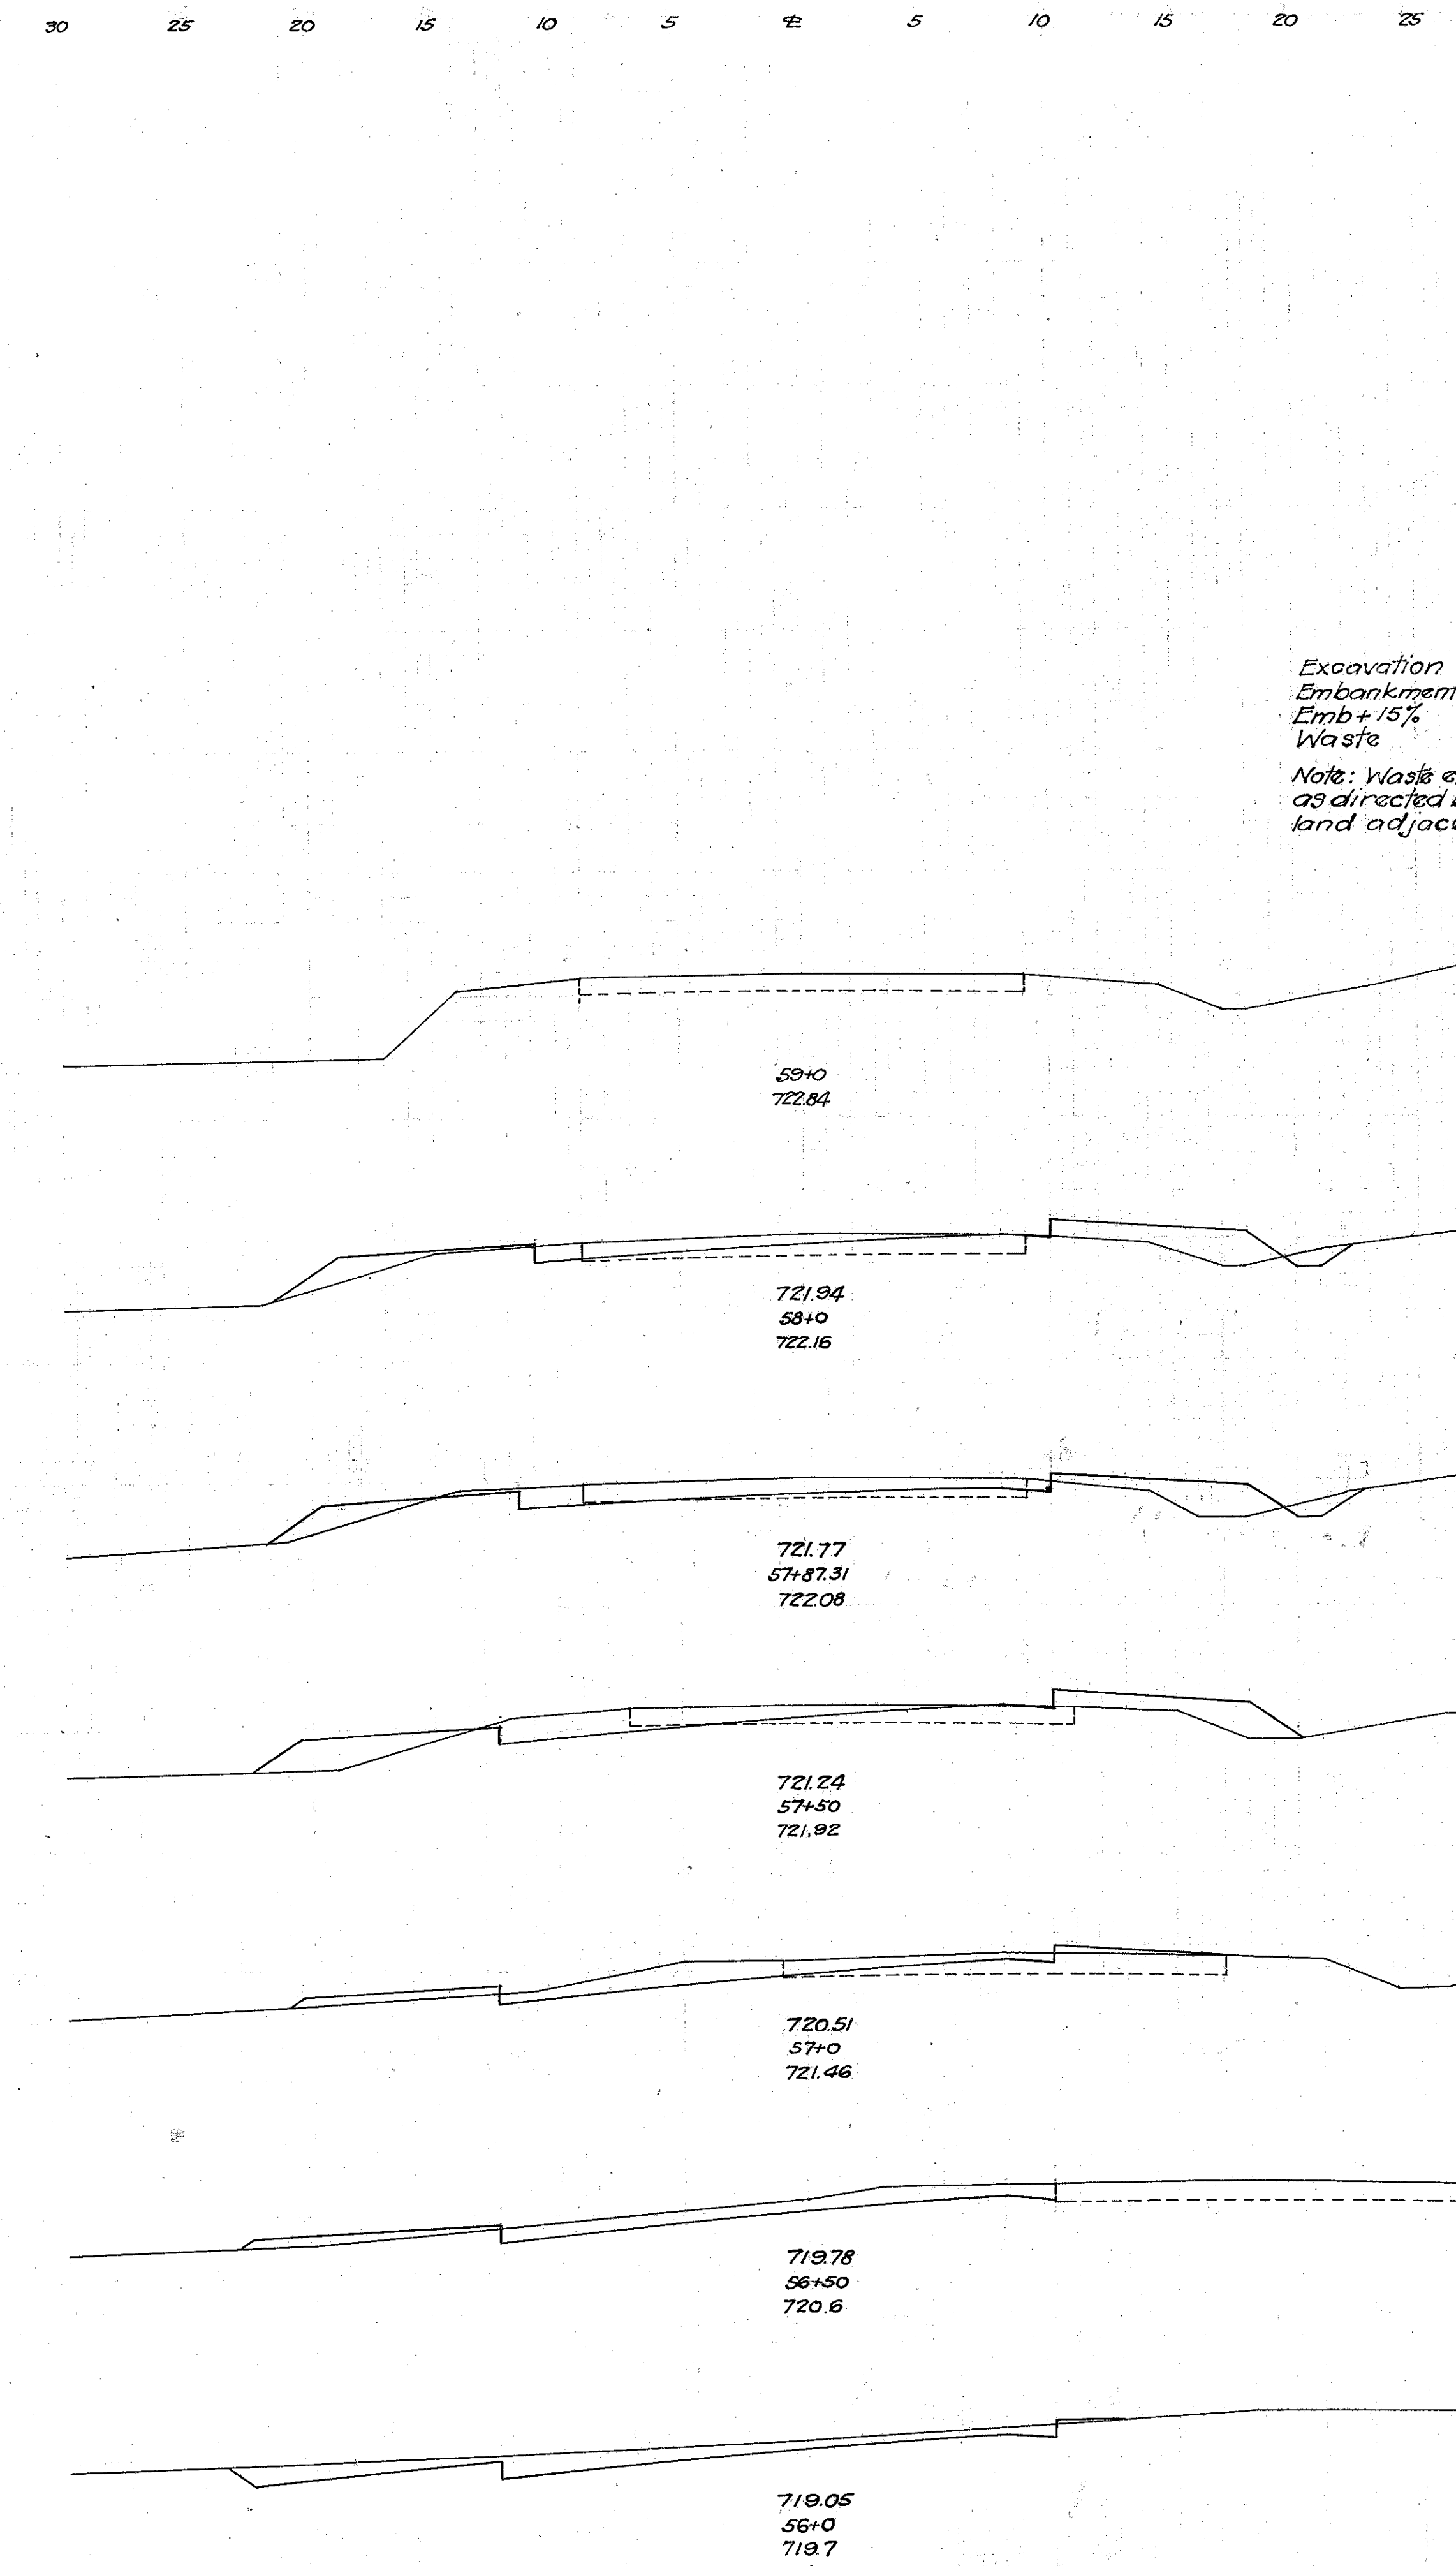

End Area		Cu. Yds.	
Cut	Fill	Cut	Fill
		3.6	22.4
87.31	2.2	13.9	
		1.7	6.4
4.8		12.5	
		7.3	13.7
5.9		16.5	
		13.1	20.2
8.3		5.3	
		20.7	8.3
13.0		3.8	
		30.0	3.9
19.5		0.4	
		5.4	

Excavation 364.9 Cu. Yds  
 Embankment 241.3 " "  
 Emb+15% 277.5 " "  
 Waste 87.4 " "  
 Note: Waste excavation to be placed as directed by the Engineer on land adjacent to the improvement.

100' - 0.0 - 0.0