


DETOUR PLAN

FHWA REGION	STATE	PROJECT
5	OHIO	

LAKE COUNTY
LAK-84-27.17

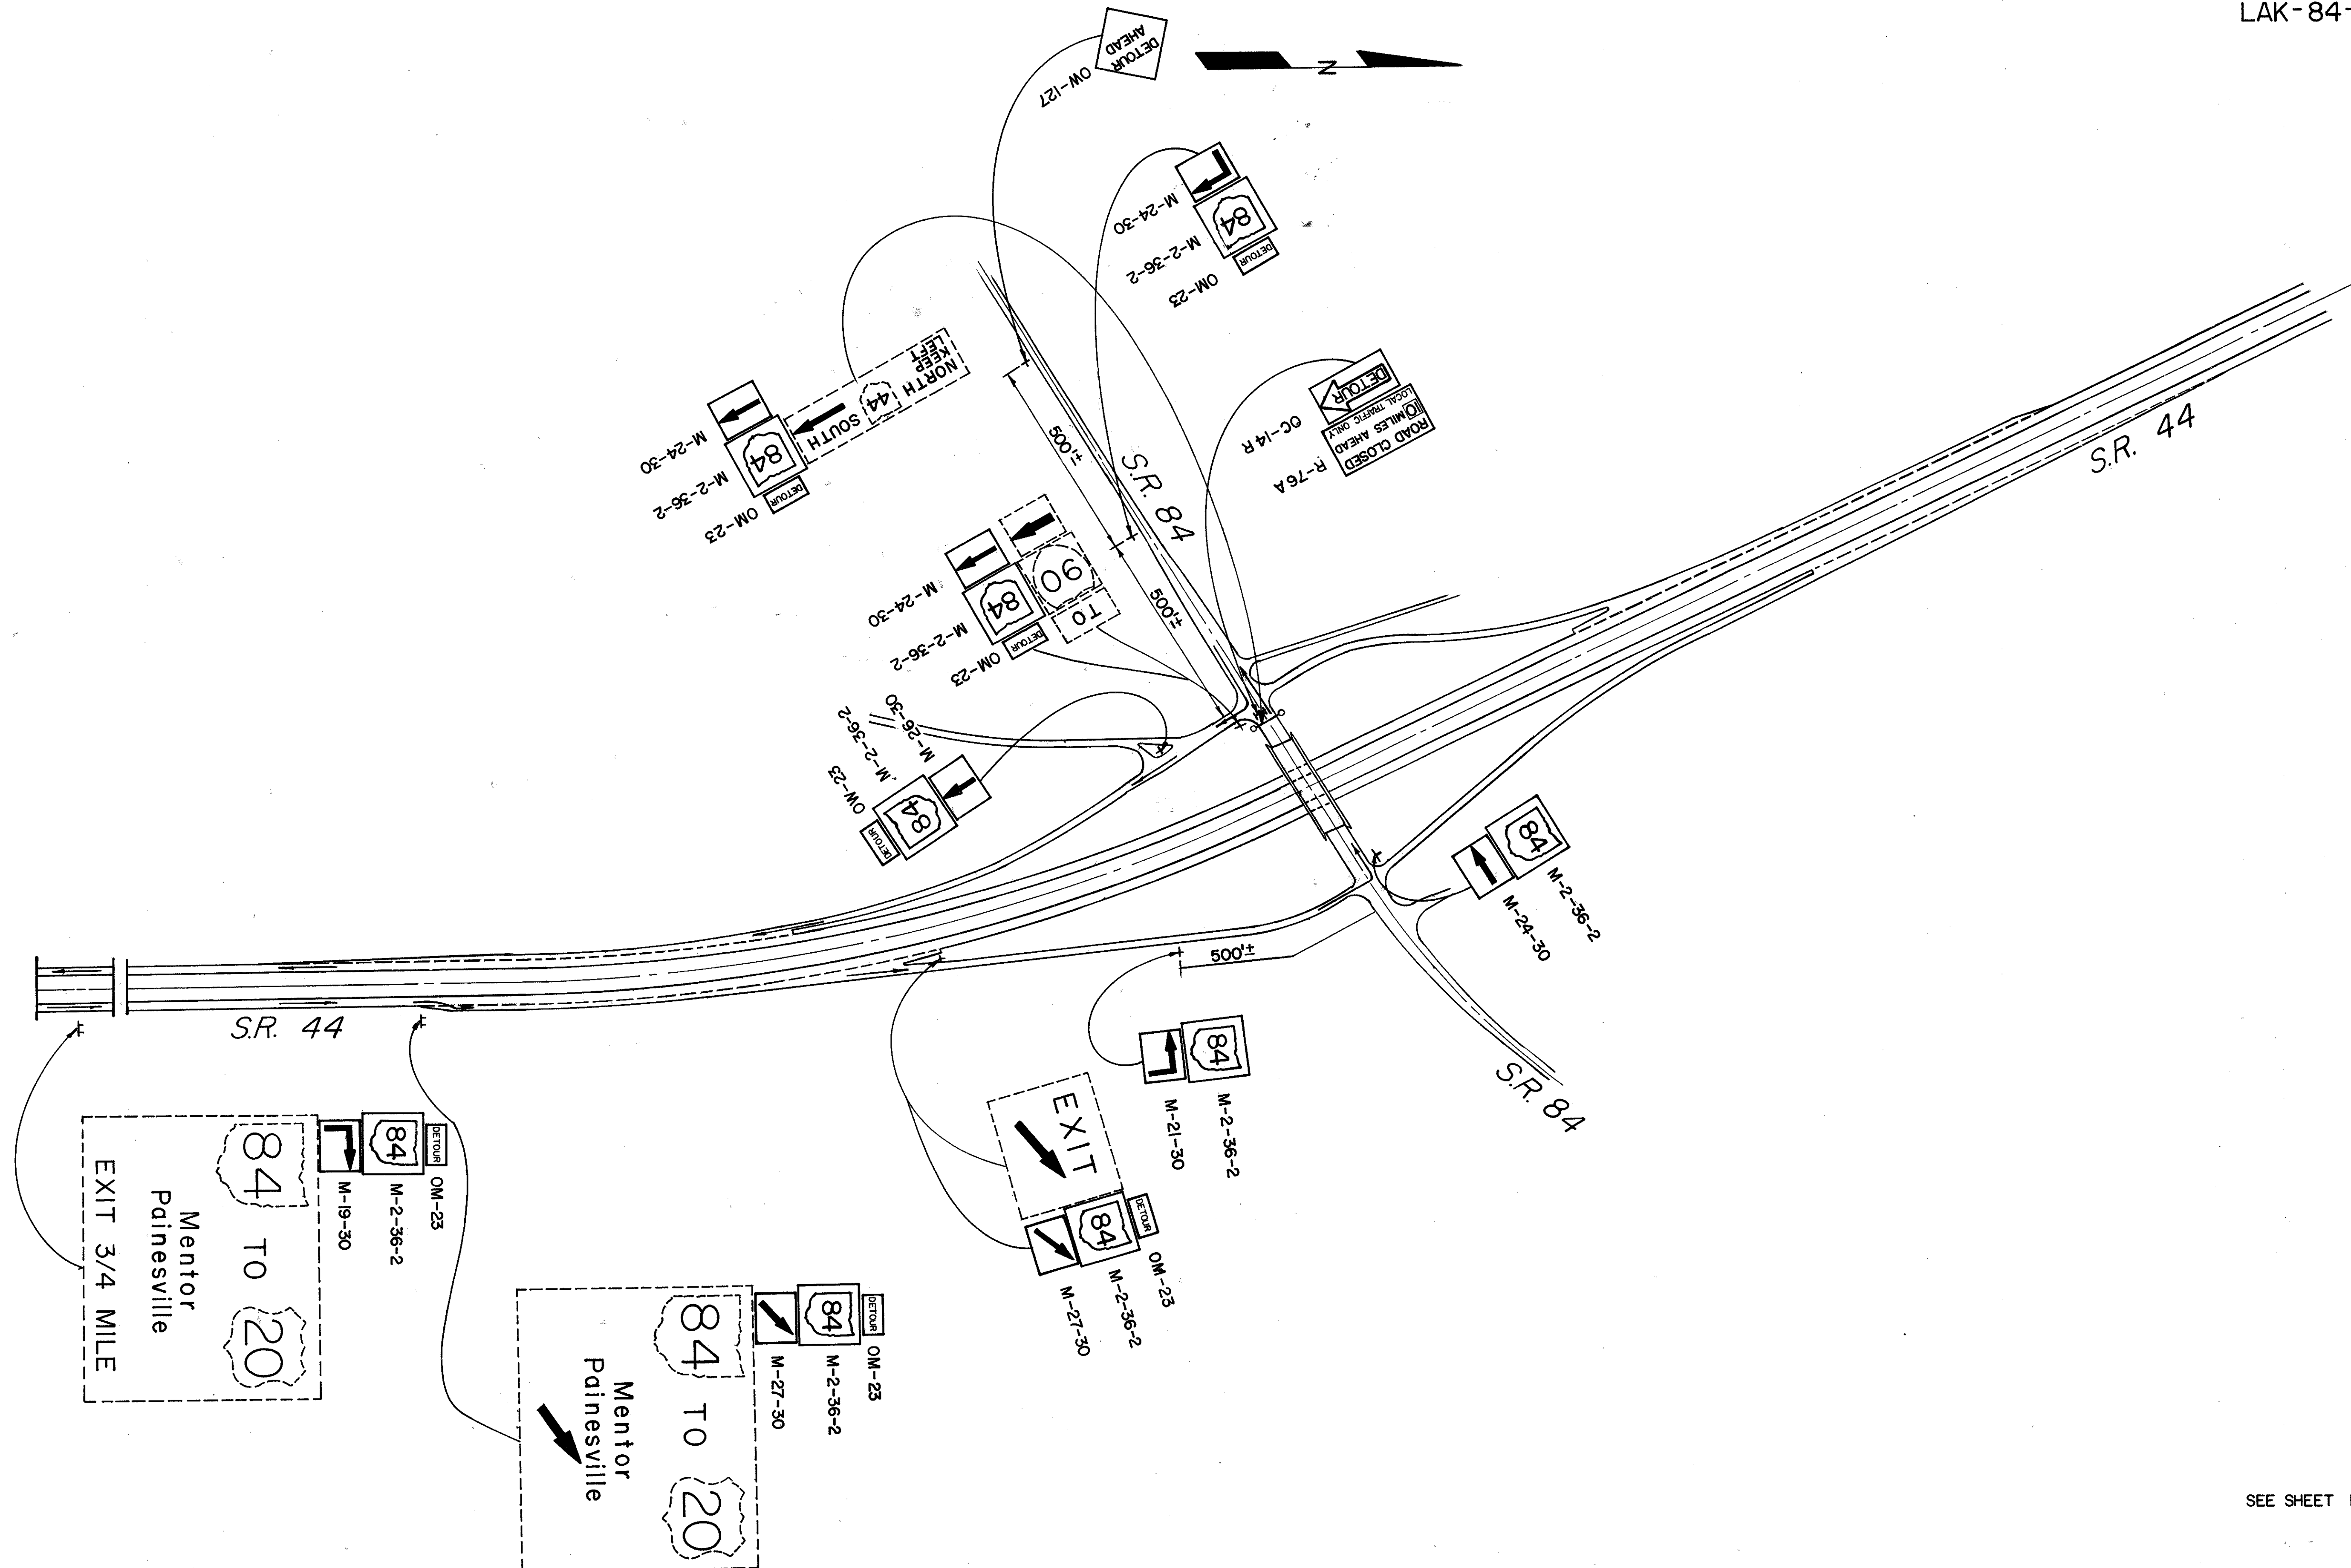

SEE SHEET NO. 2 FOR DETOUR PLAN