


MICROFILMED
JUL 1 1988

DETOUR PLAN

FHWA REGION	STATE	PROJECT
5	OHIO	

5
31

LAKE COUNTY
LAK-84-27.17

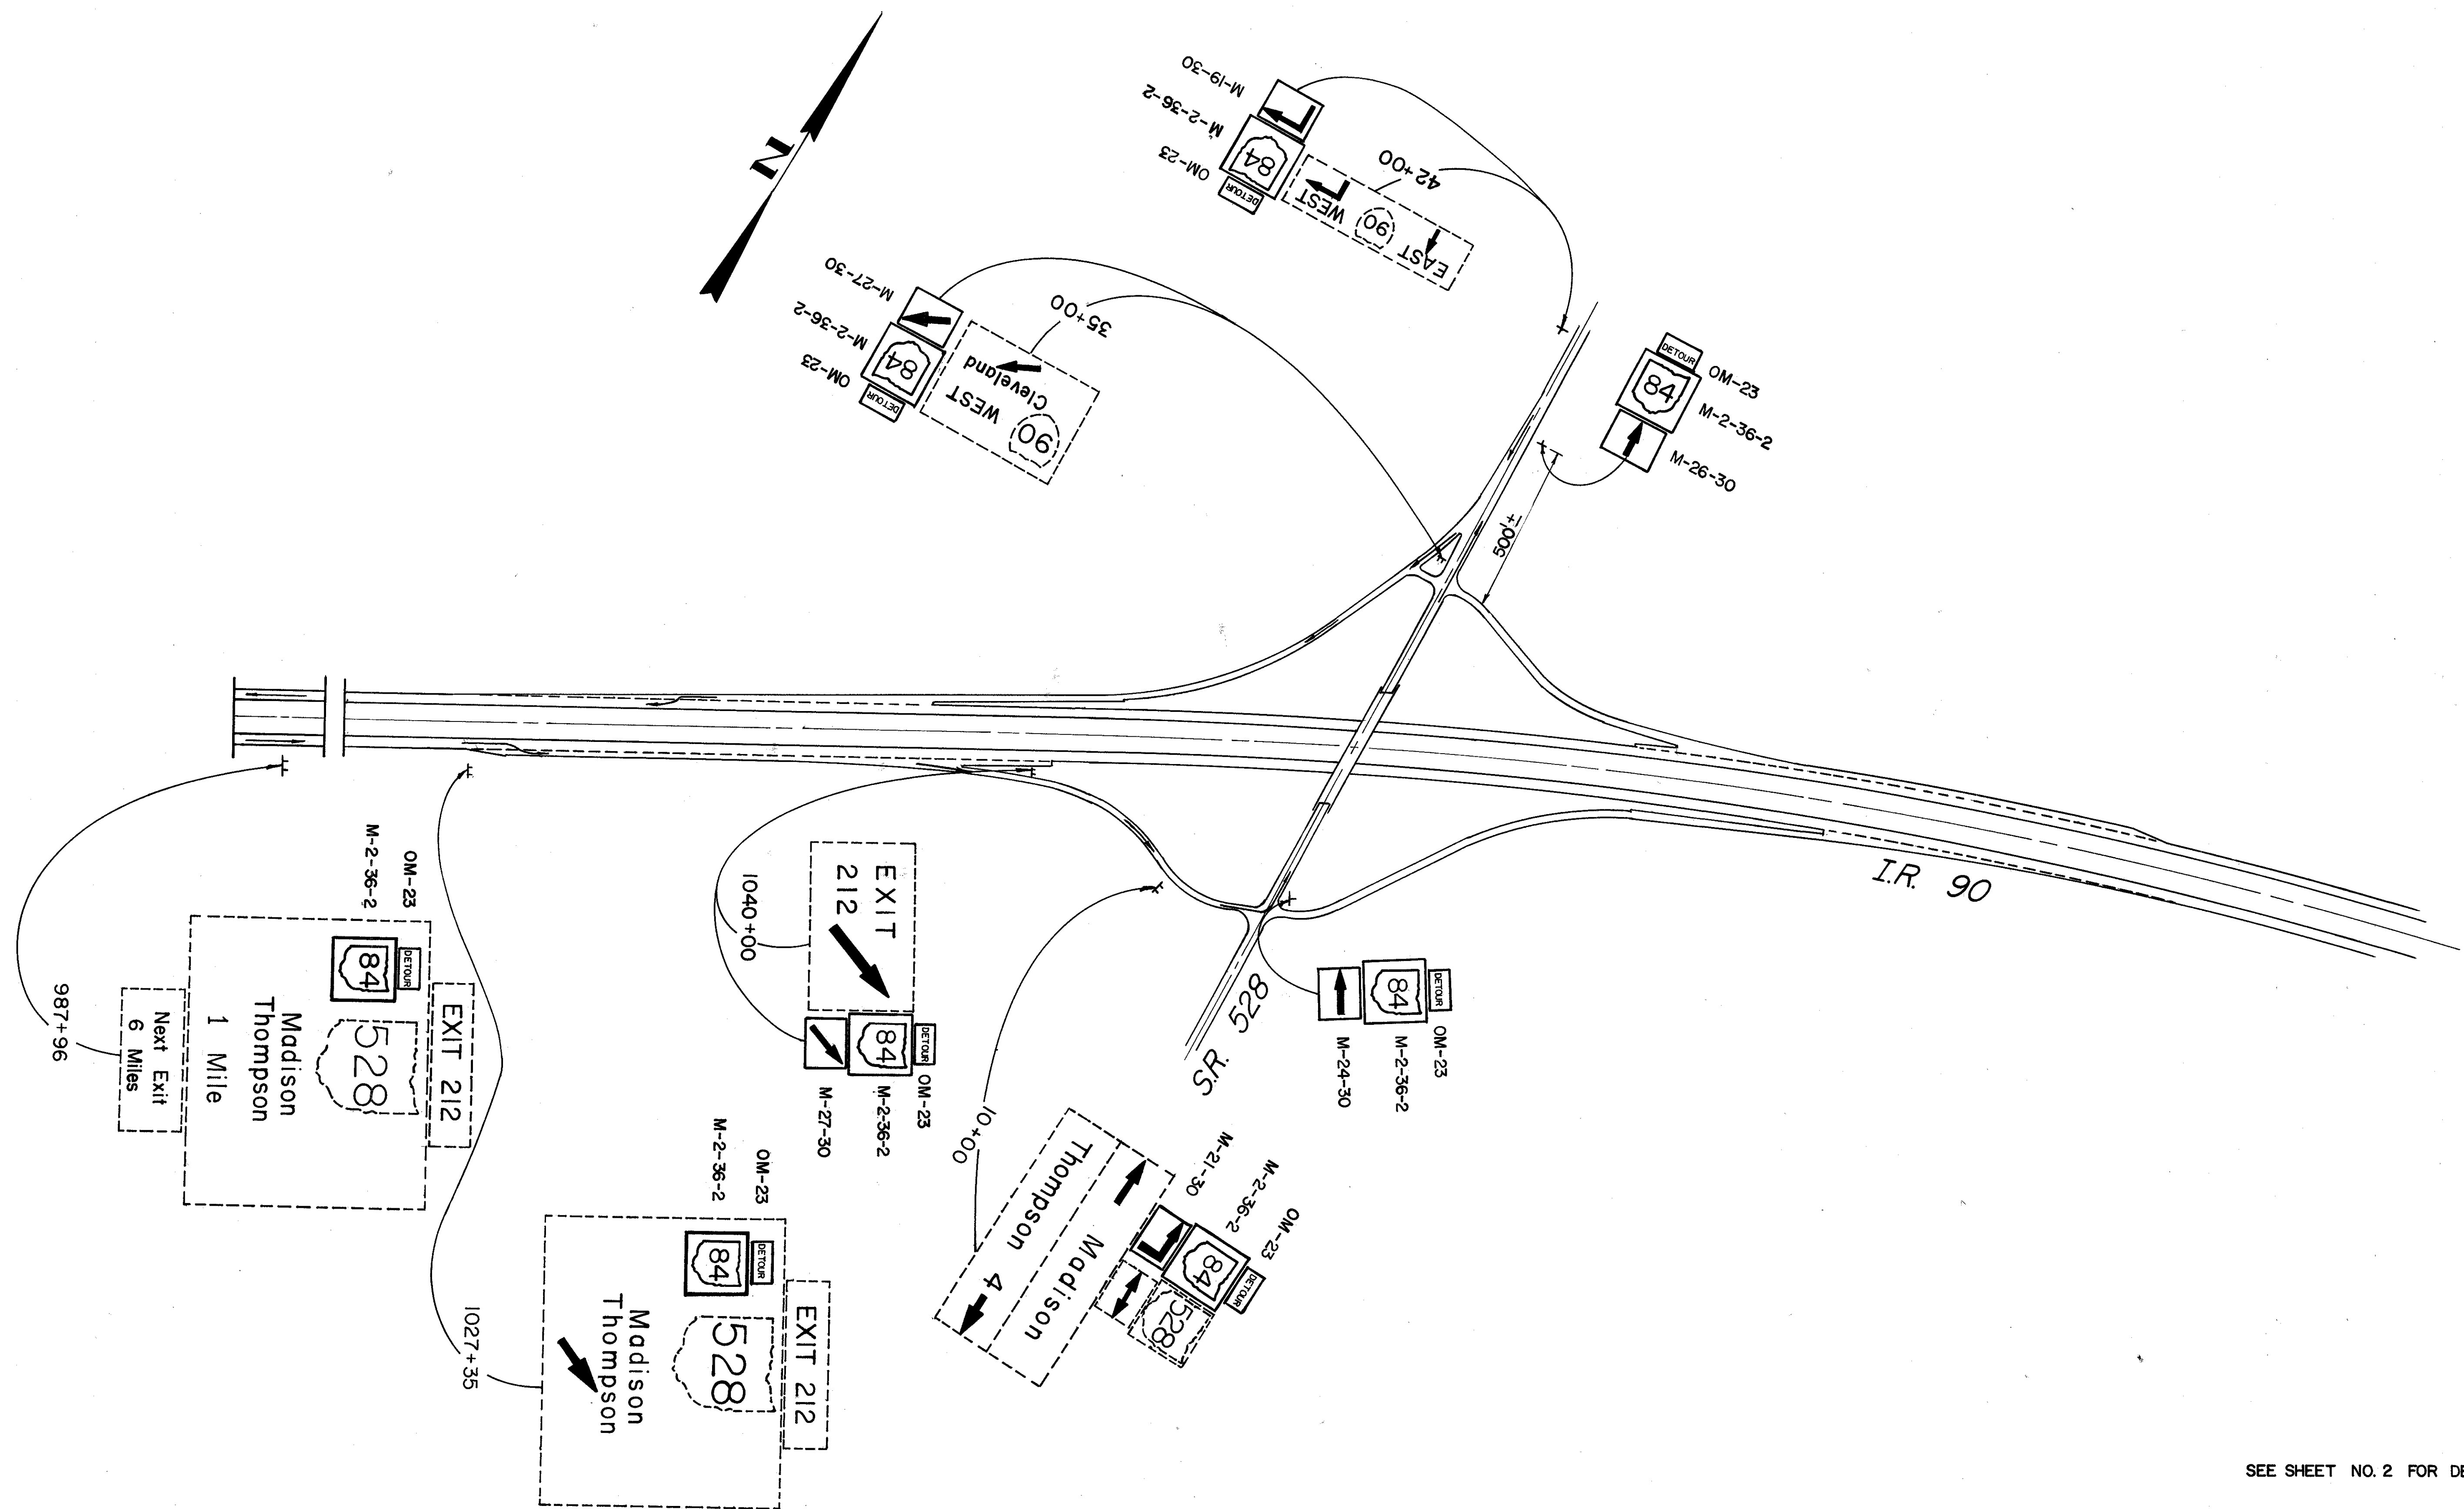

SEE SHEET NO. 2 FOR DETOUR PLAN