
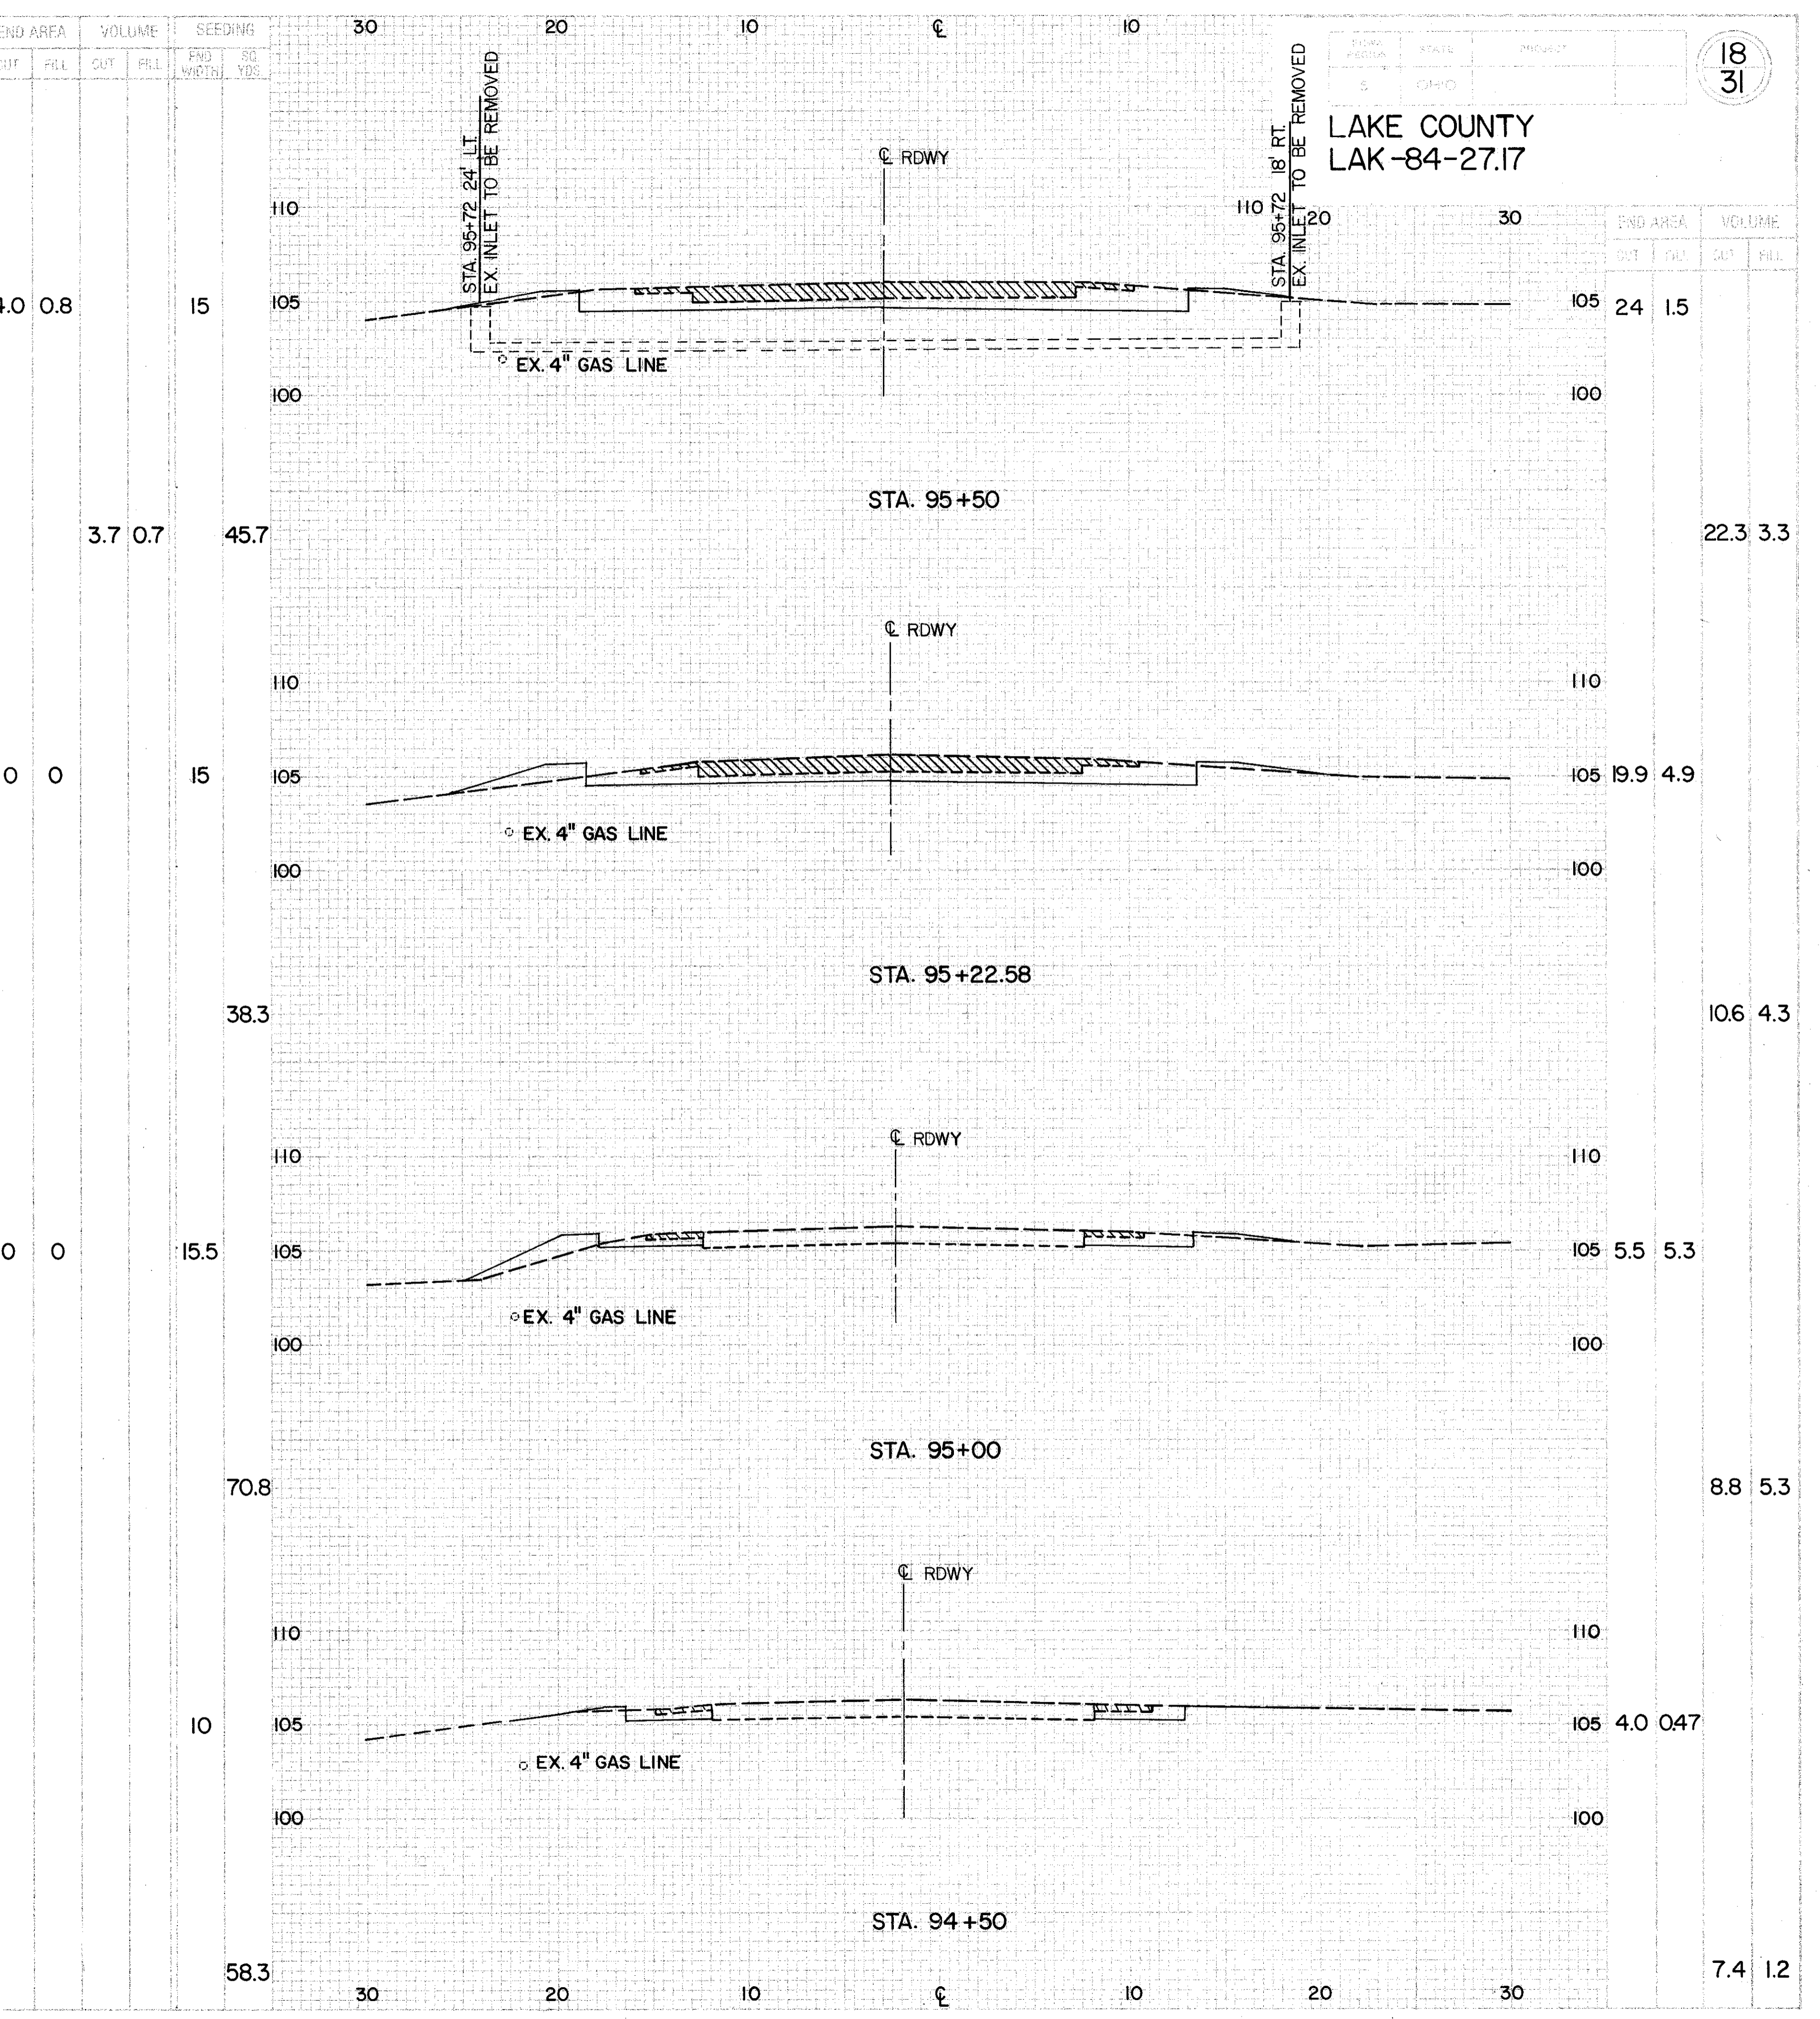


MICROFILMED
JUL 1 1988

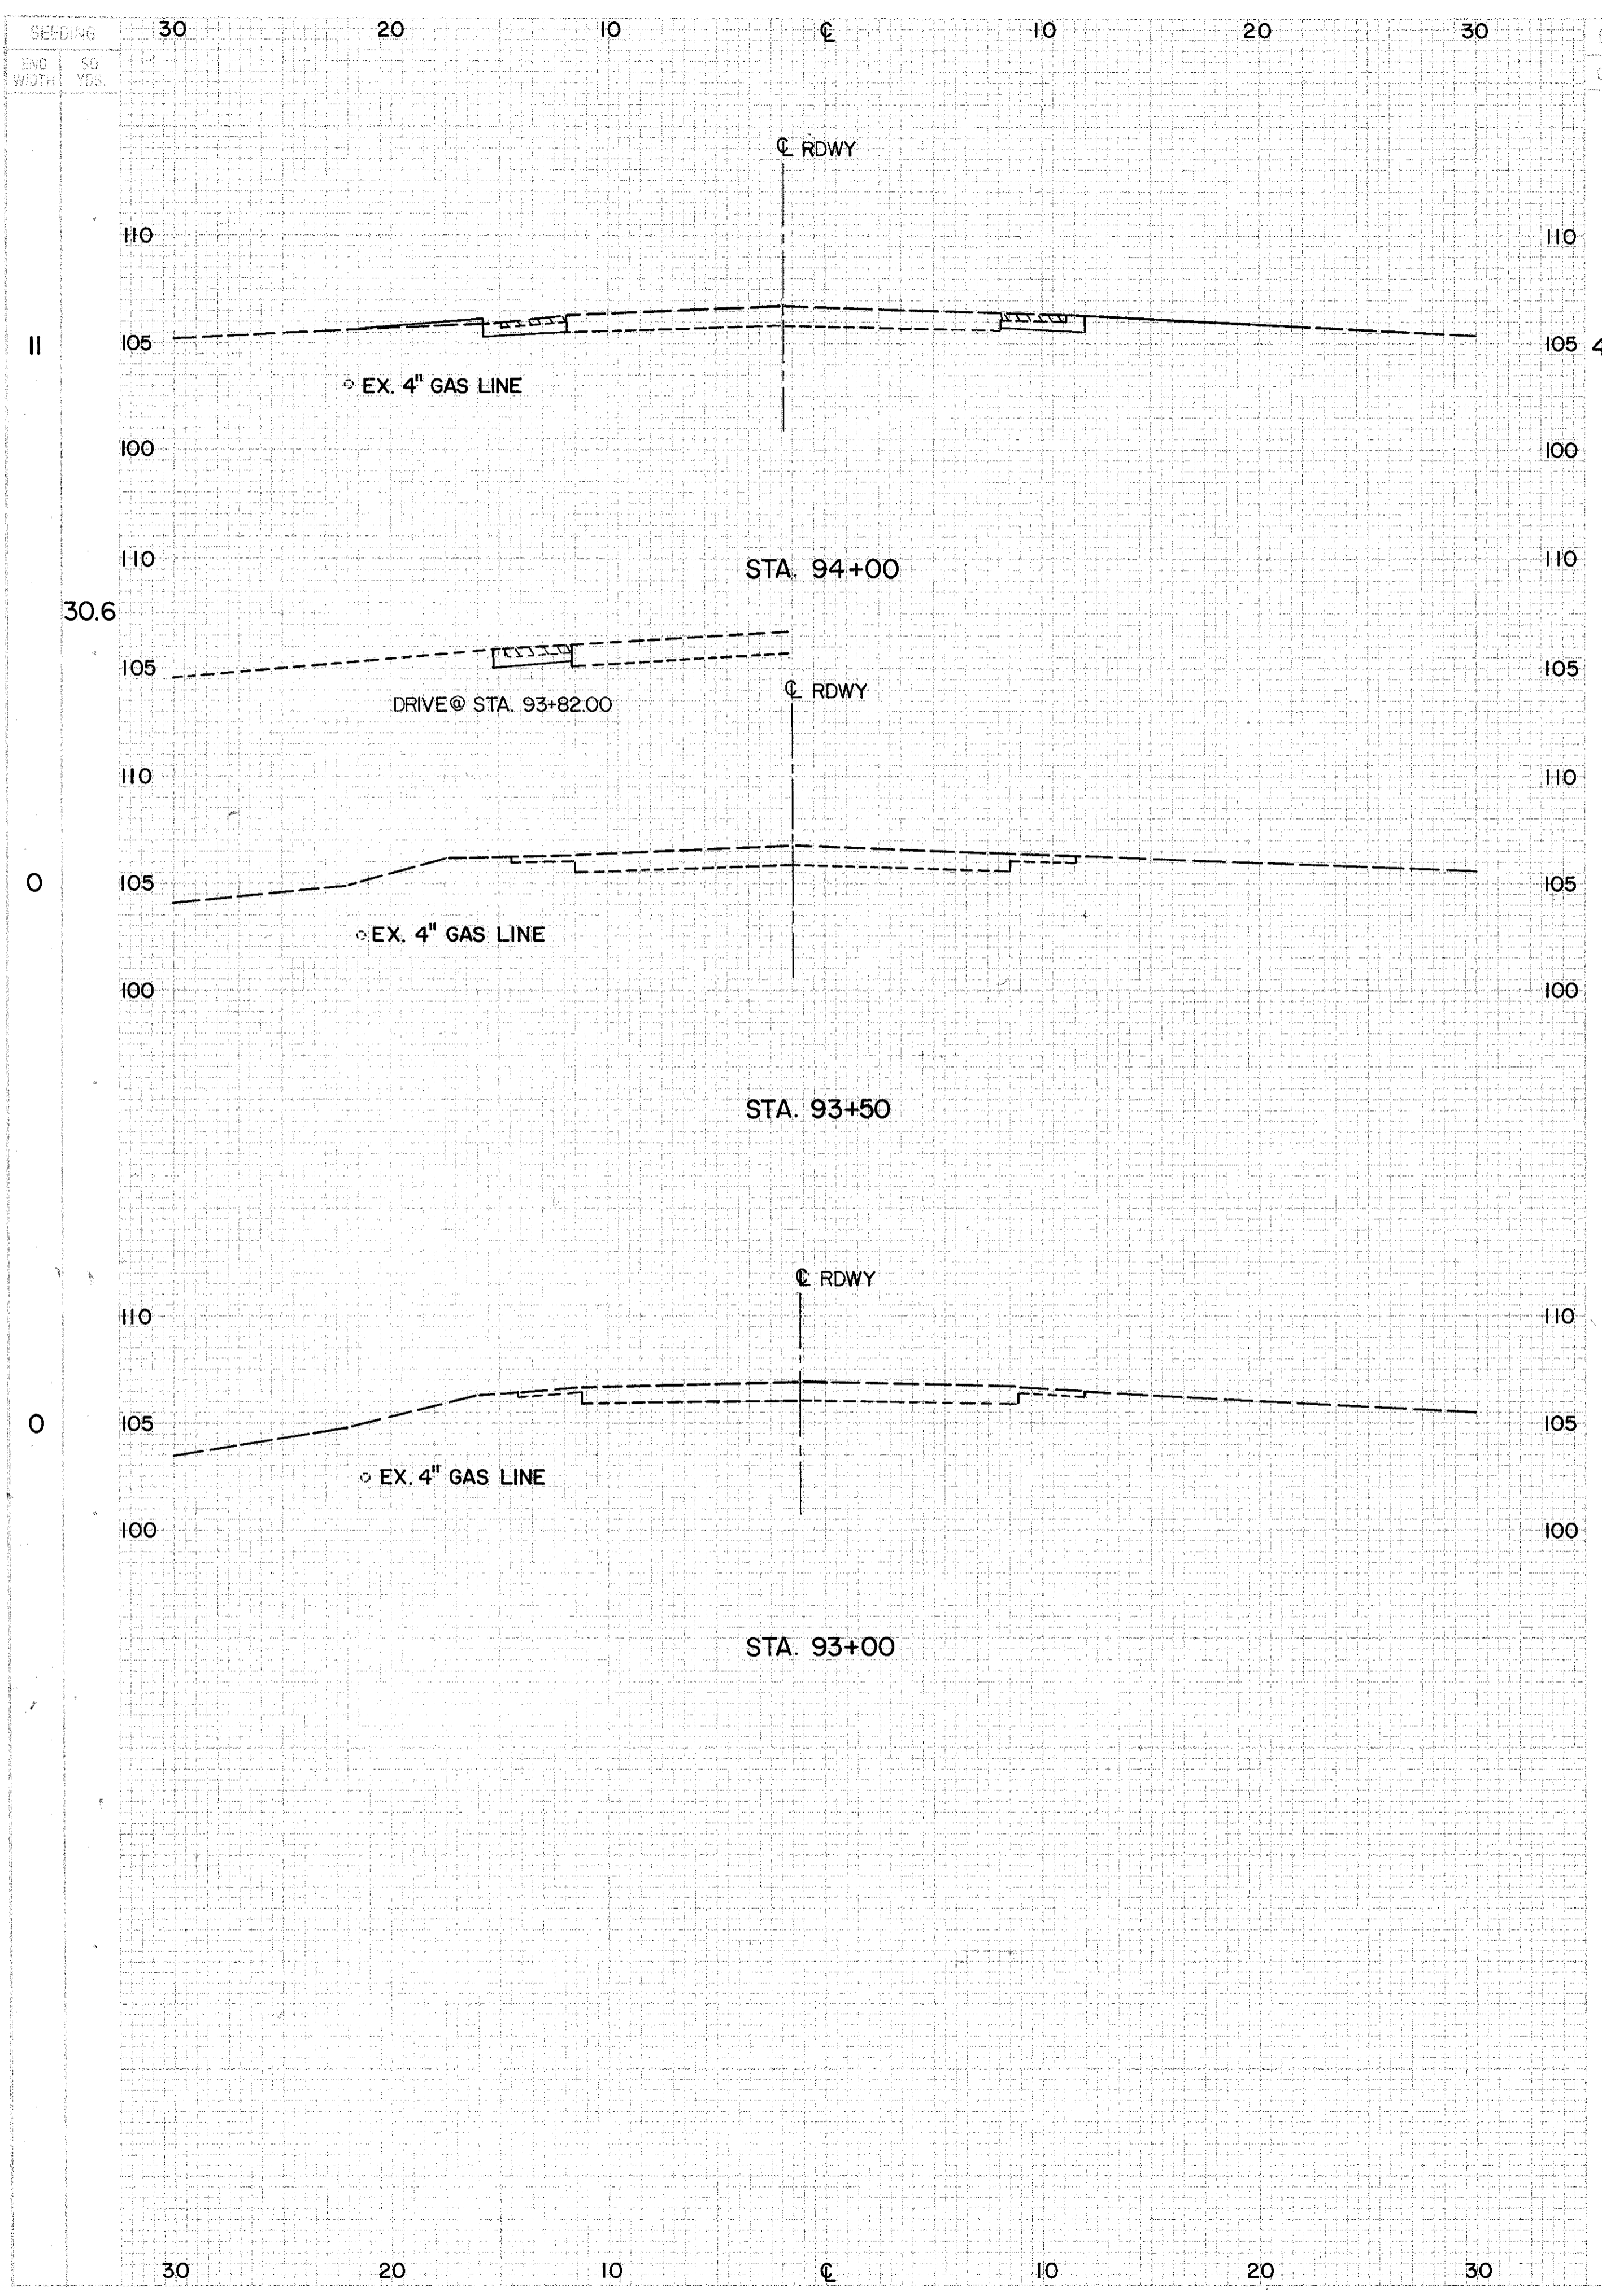

S.R. 84 X-SECTIONS STA. 93+00 TO STA. 95+50