


REPRODUCTION  
NOT FOR CONSTRUCTION  
JUL 1 1988

FHWA REGION	STATE	PROJECT
5	OHIO	

LAKE COUNTY  
LAK-84-27.17

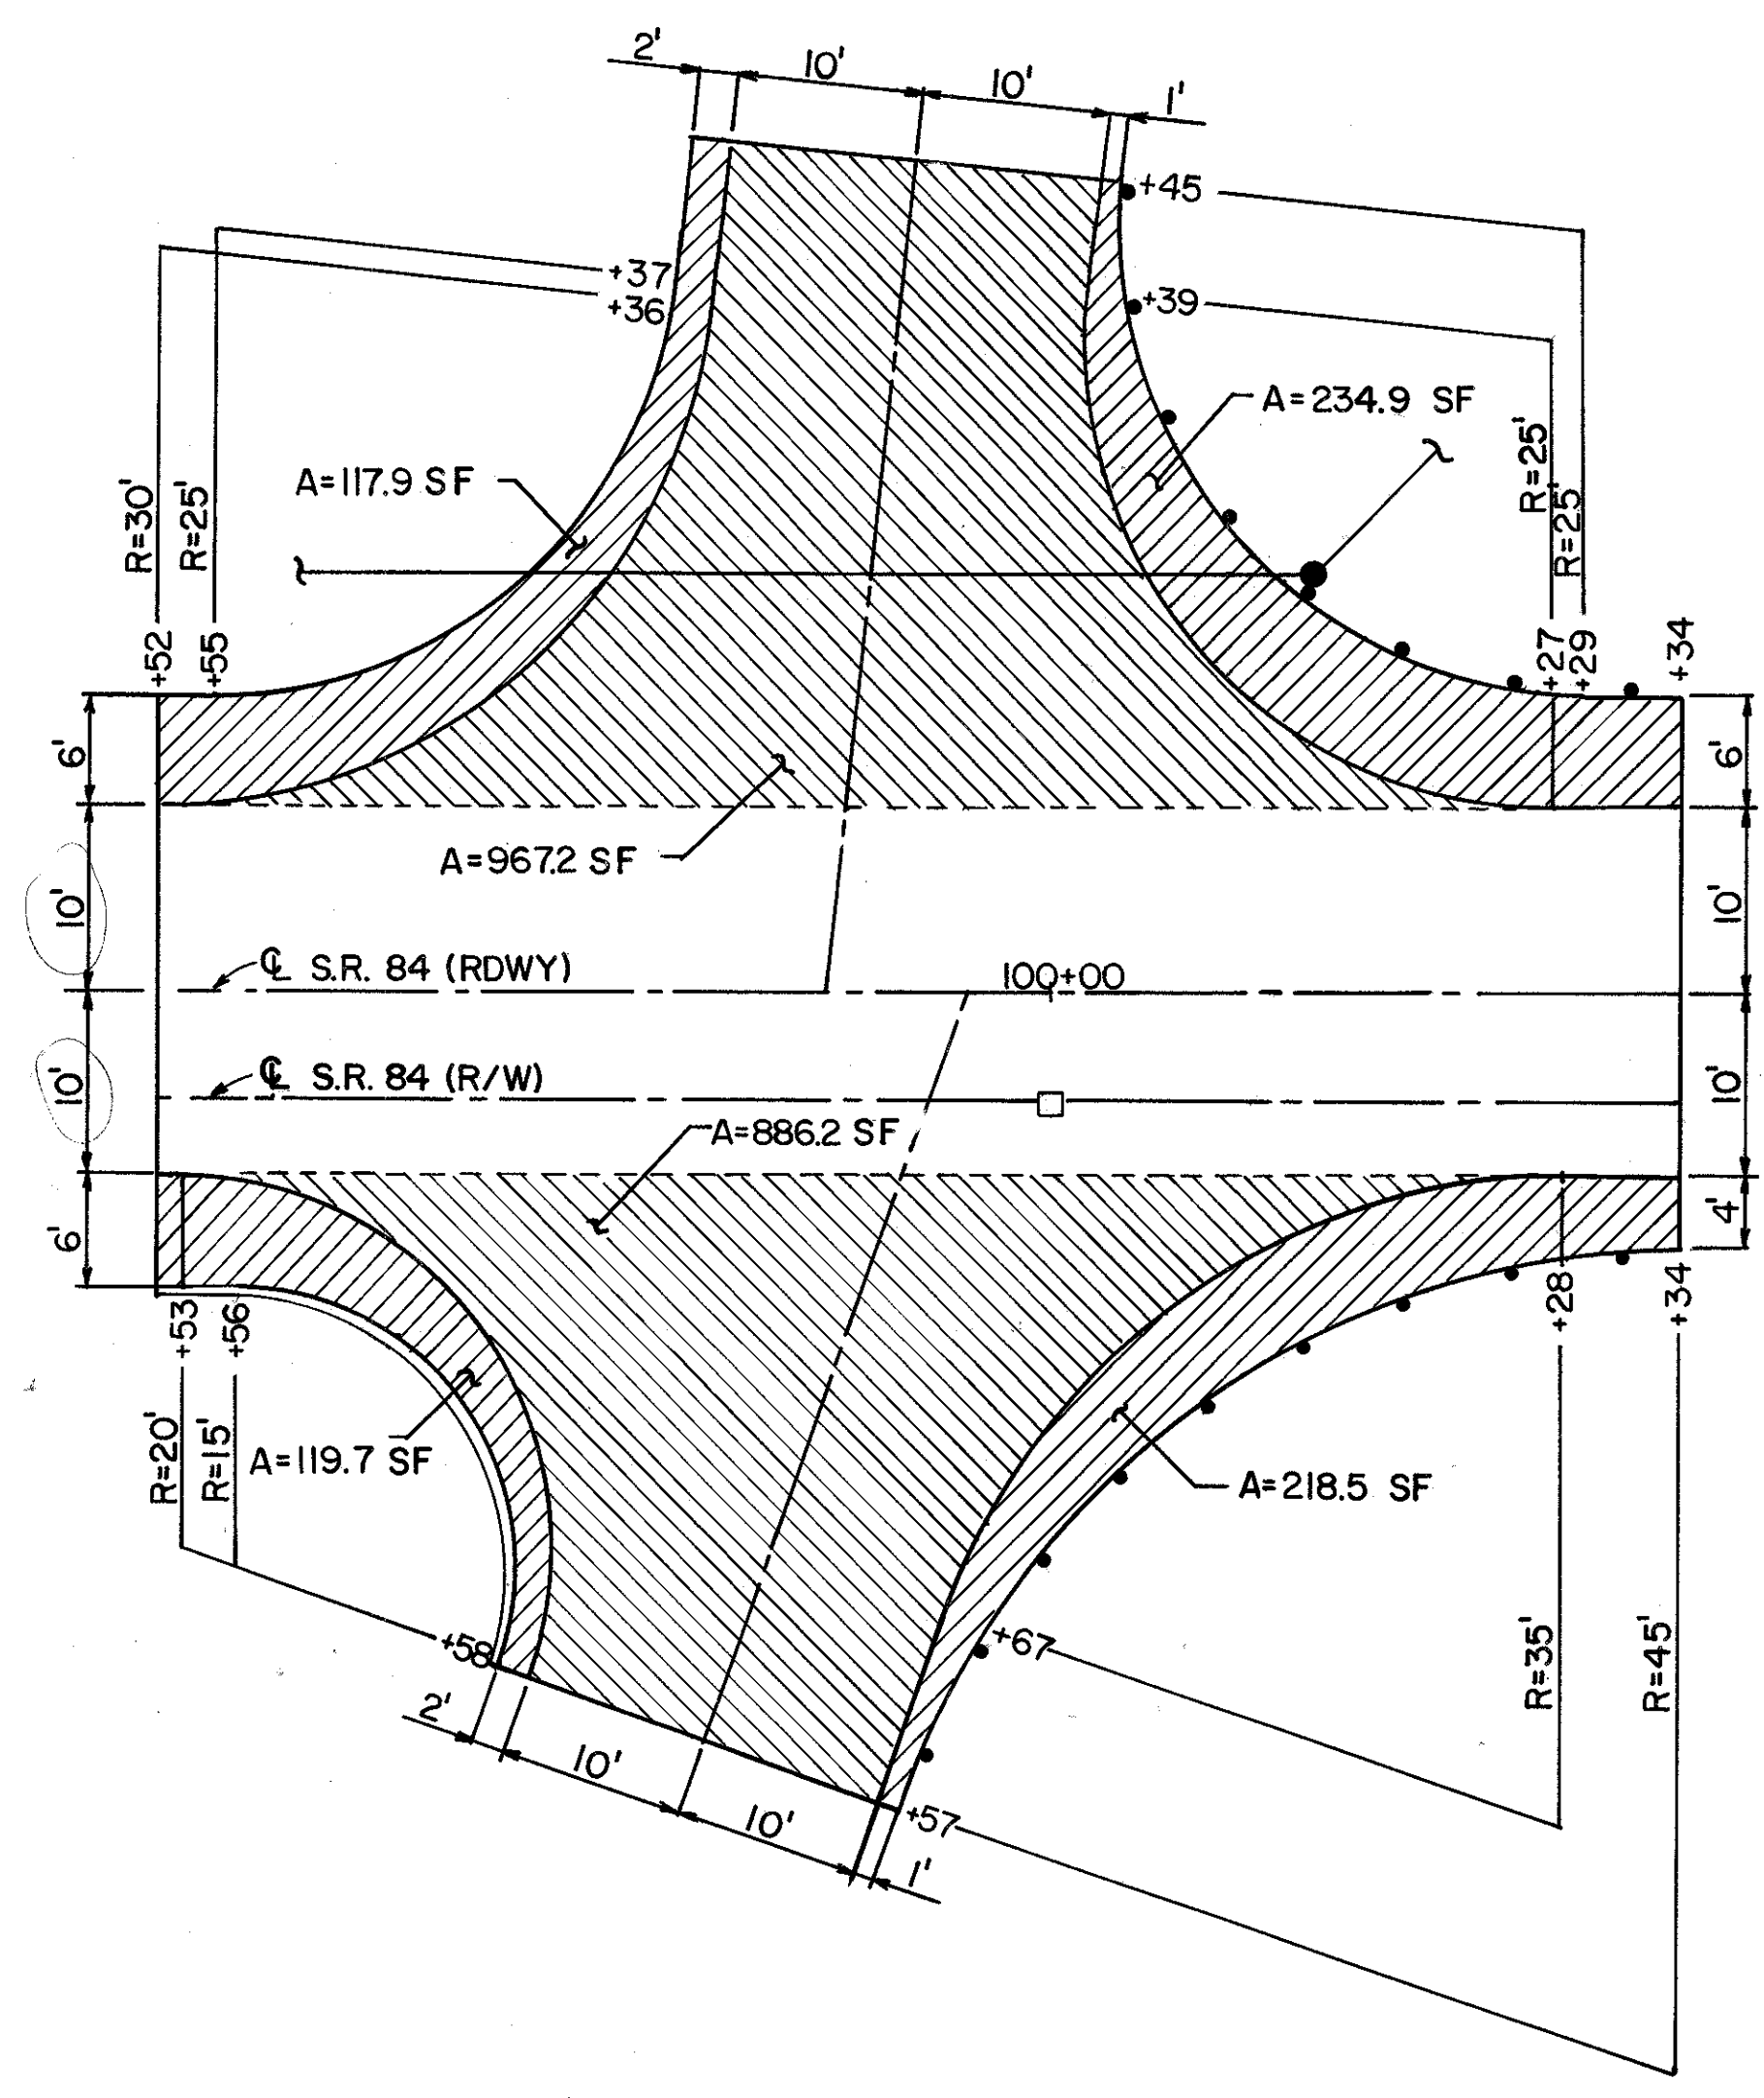

EXTRA AREA DETAIL  
INTERSECTION OF S.R. 84 & WOOD RD.