

MICROPILISED


MICROPILISED

FHWA REGION STATE PROJECT 27
5 OHIO

LAKE COUNTY LAK-84-27.17

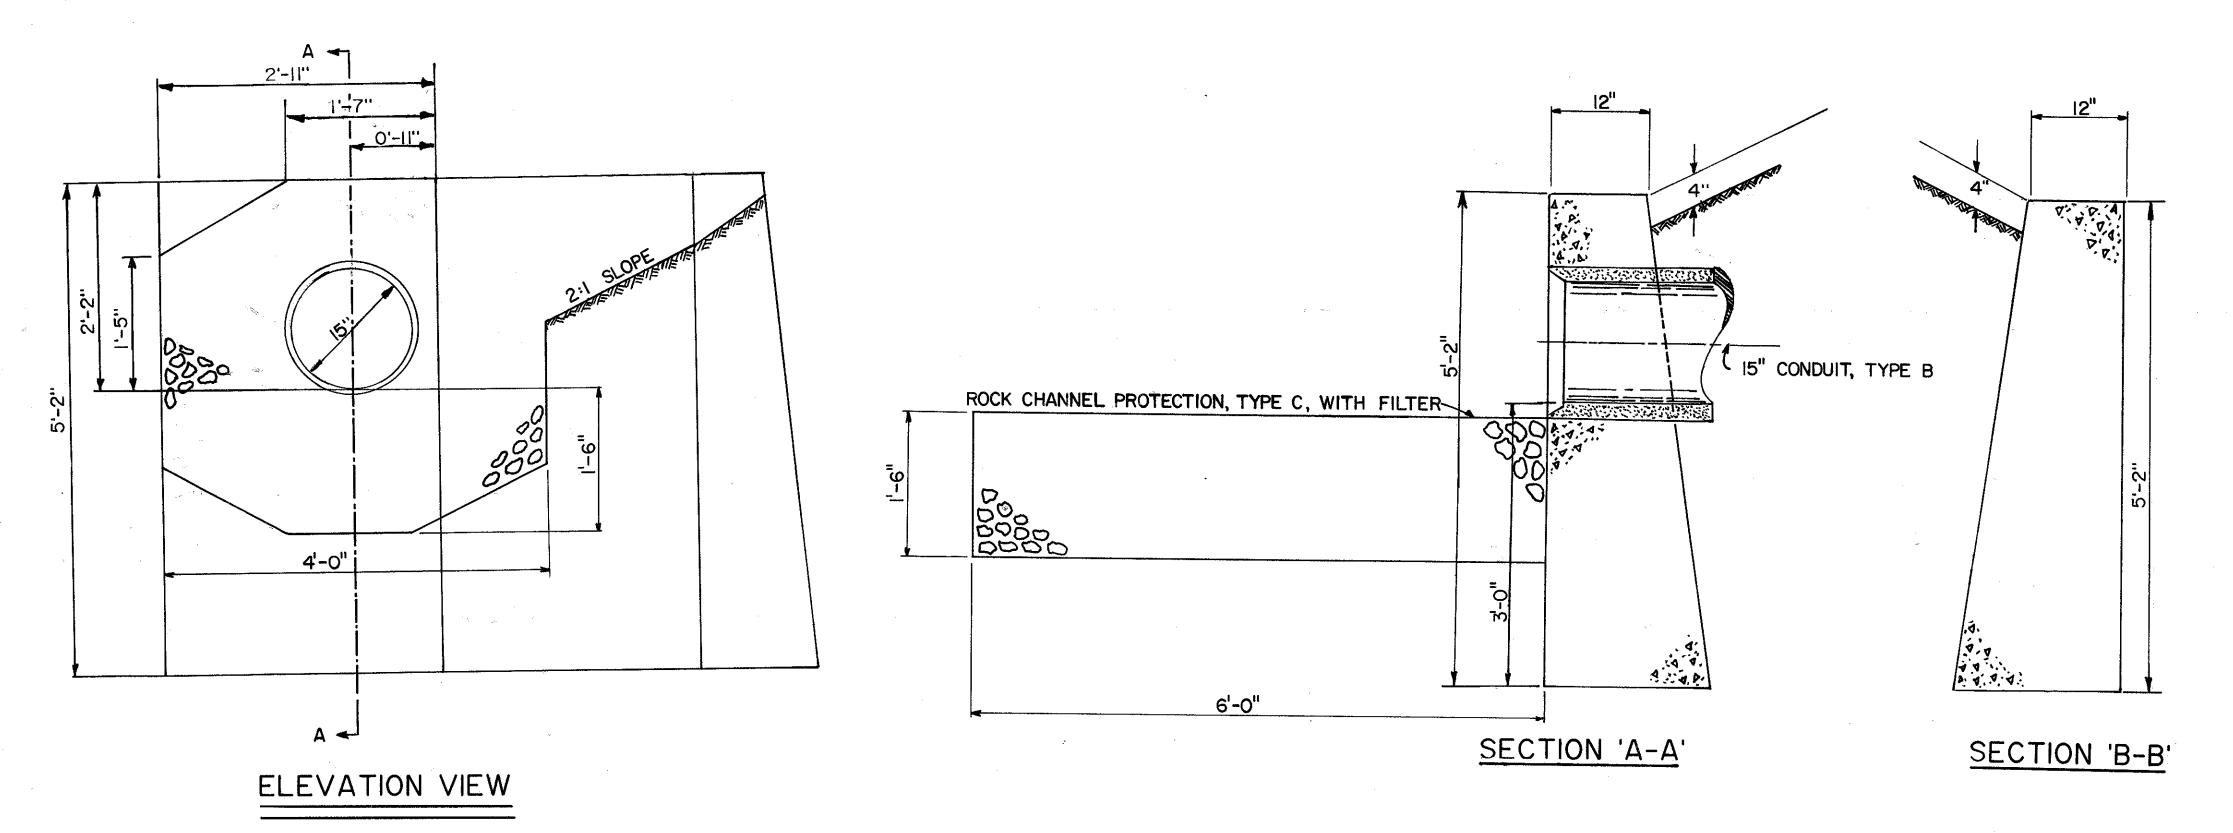

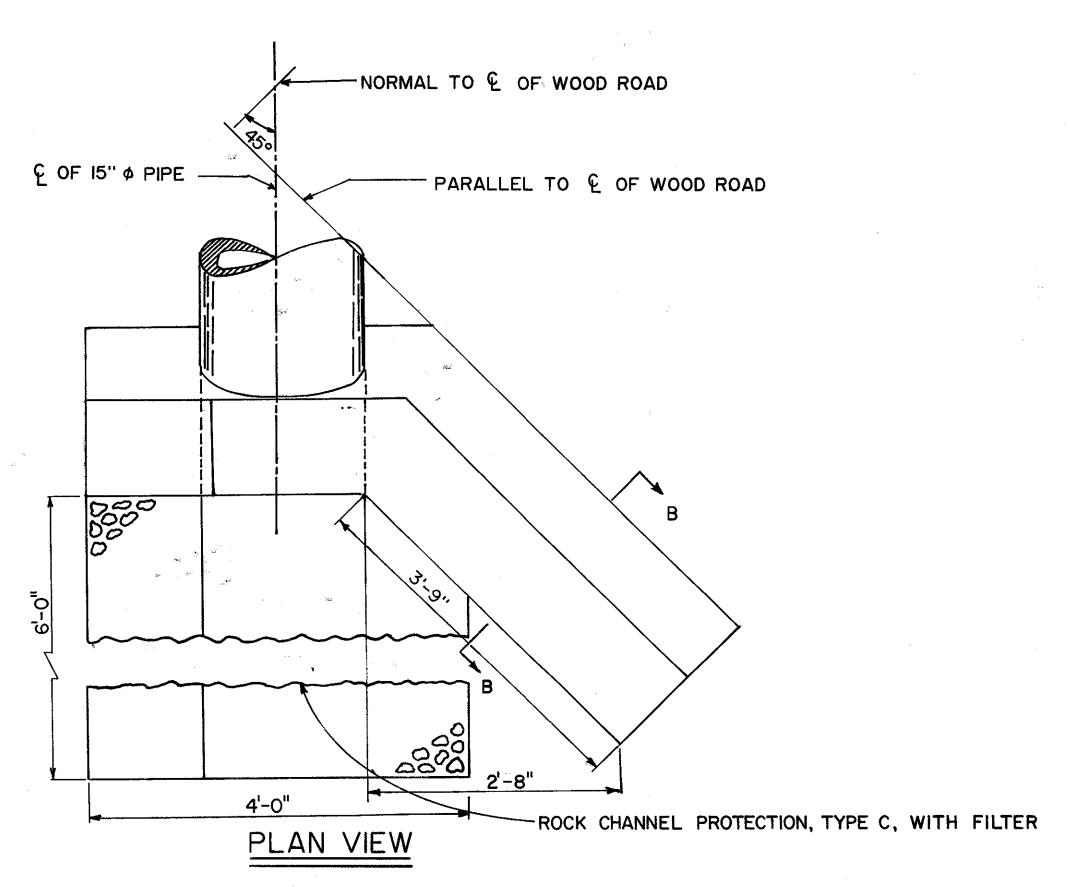

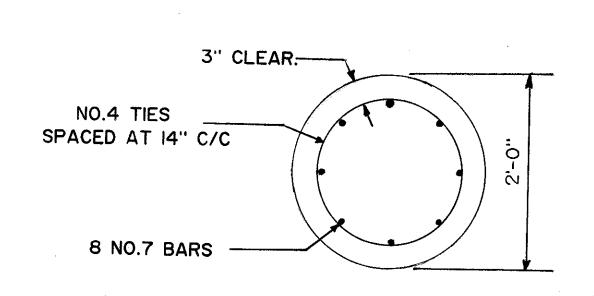

DRILLED SHAFT REINFORCING DETAIL