


LAK. 84 (3.27-7.81)
 LAKE COUNTY

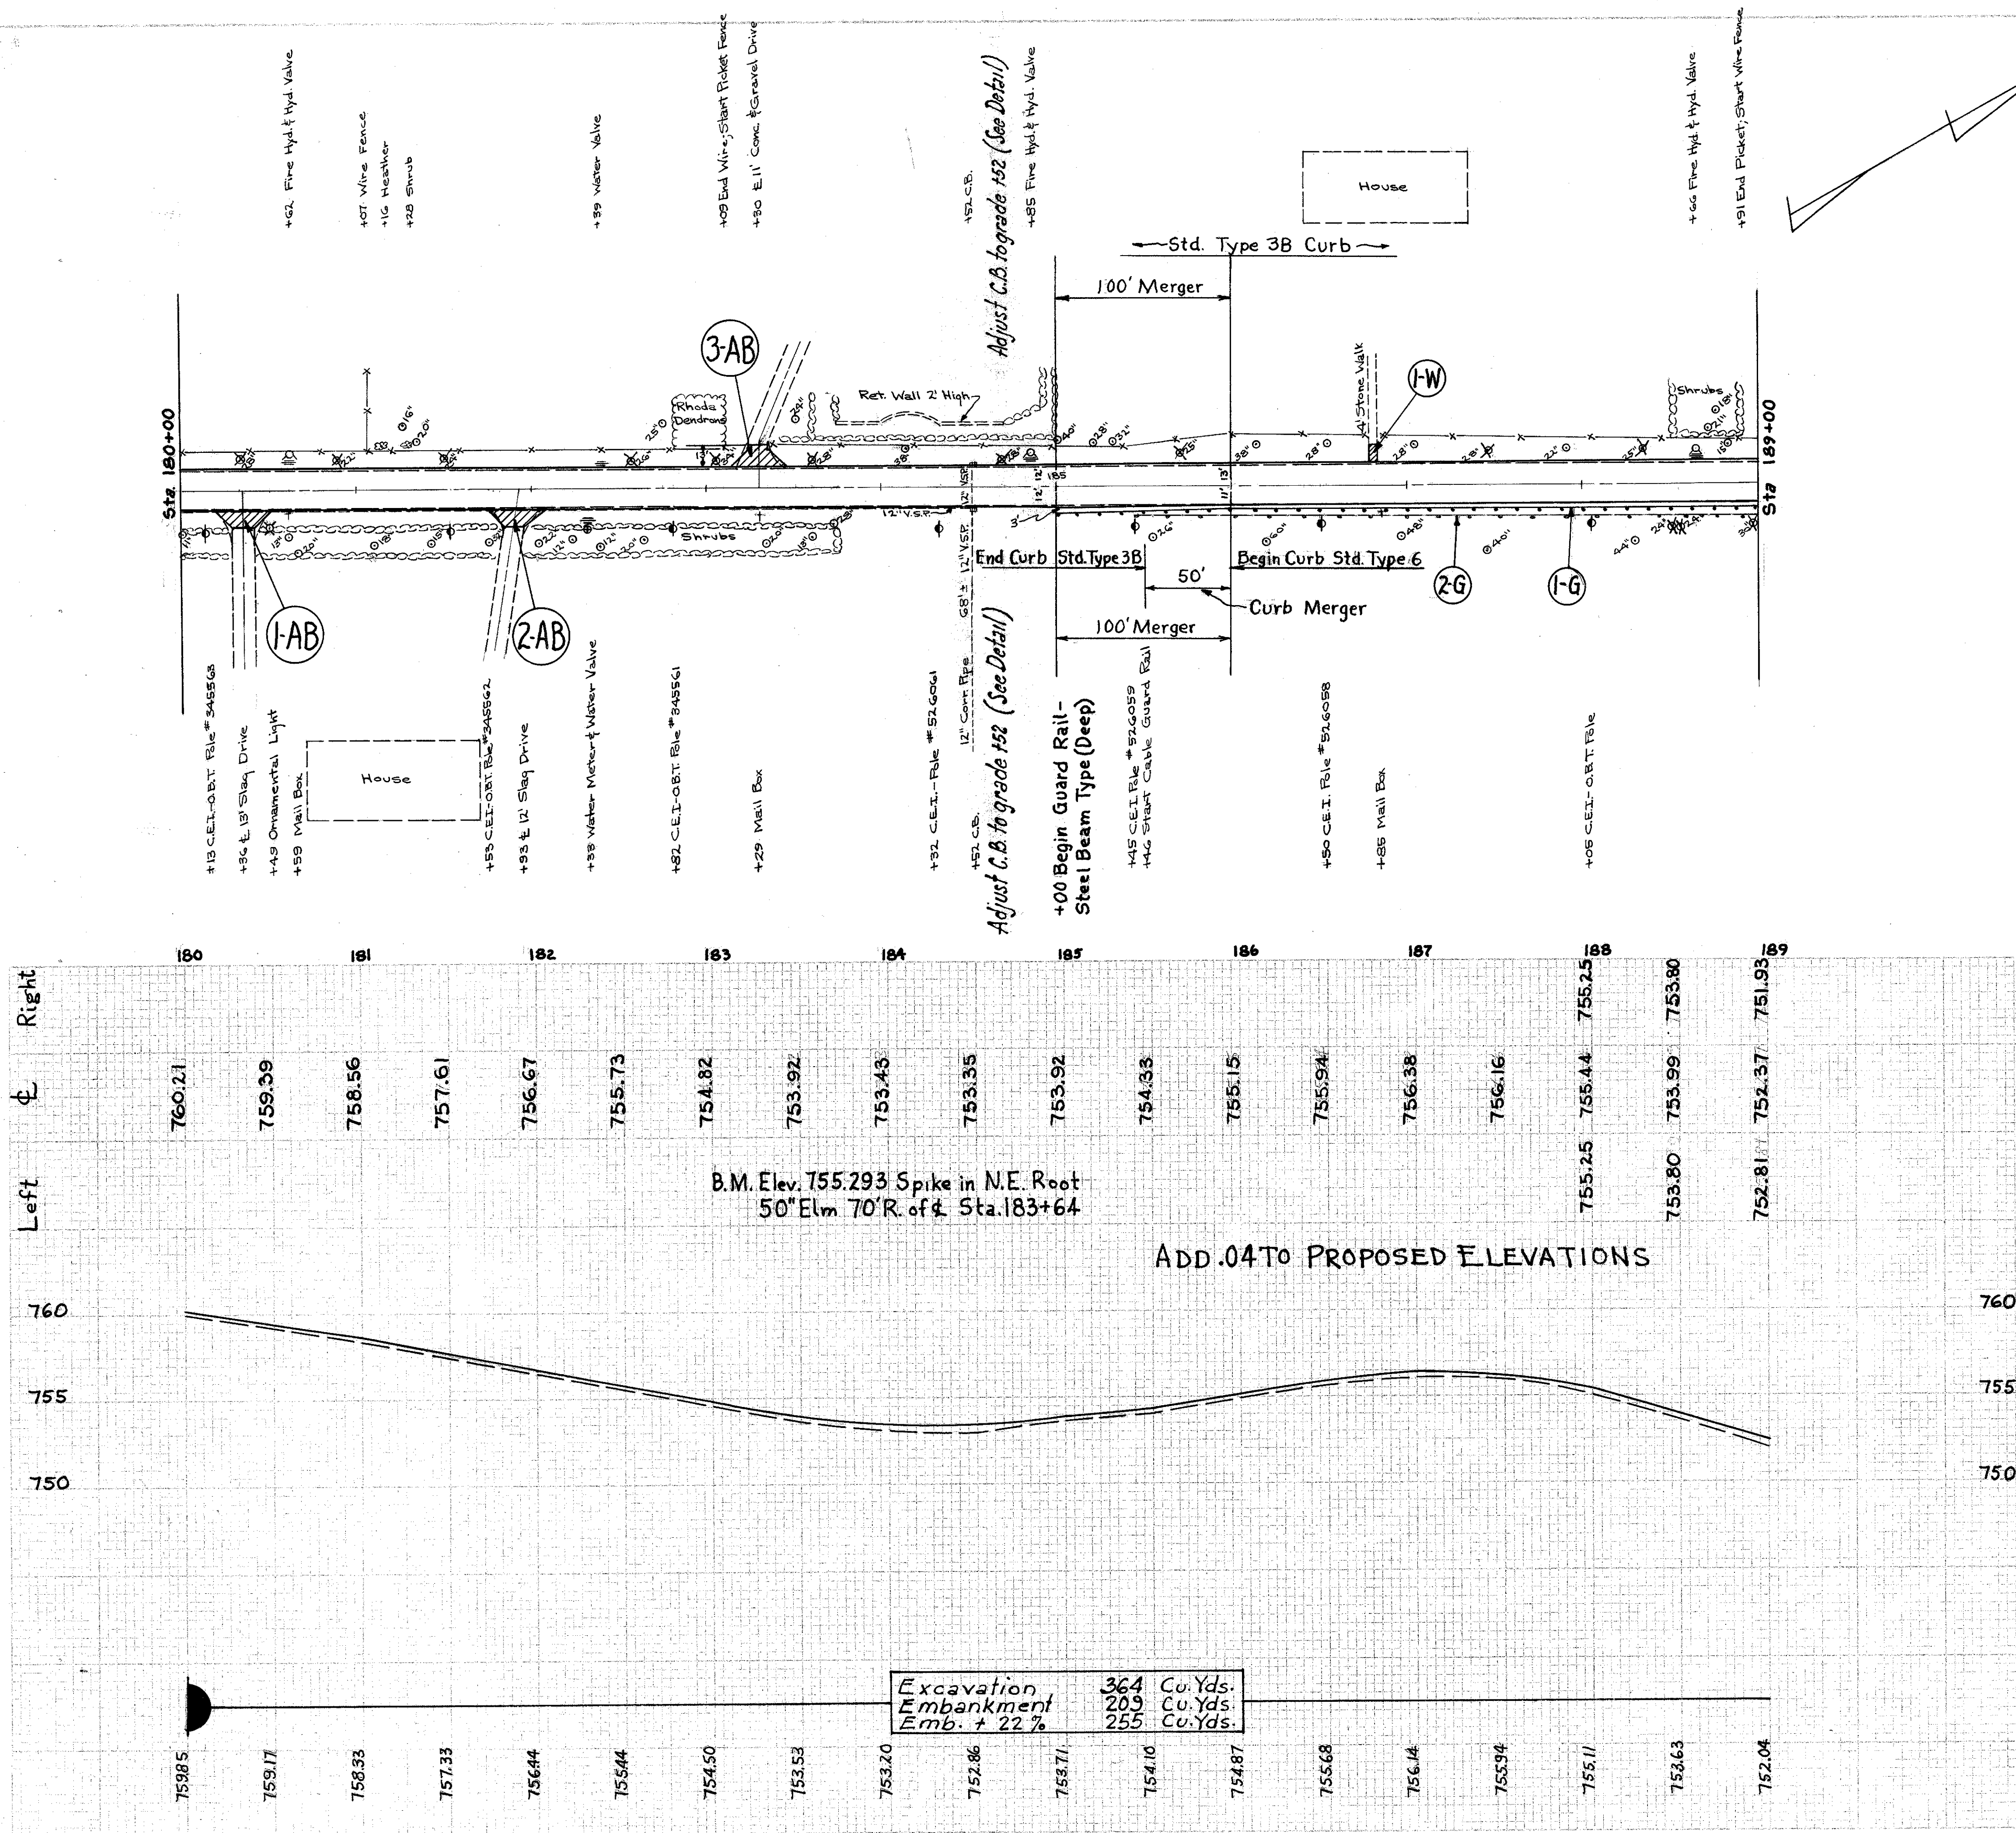

STATION TO STATION	SIZE	5" Crushed 2" Asph. Aggreg. Conc. Base Course	5" Plain Conc. Surface Course	Excavation	Remove & Dispose of Guardrail	Remove & Adjust C.B. to Steel Beam Guardrail (Deep)	Adjust to Grade Water Meter Hydrant Valves	ESTIMATED QUANTITIES	Removed 4" Conc. Sidewalk	I-4 6" Pipe Outlets for Underdrains					
DRIVES 1-AB to 2-AB 3-AB	R L	50 50	27	10	5										
GUARDRAIL 185+00 to 189+00	R R			400											
CATCH BASINS				364	2				48	40					
WATER VALVES															
MANHOLES															
HYDRANTS & HYD. VALVES							3								
SIDEWALK 186+80	L														
184+52 to 185+50	R														
TOTALS		50	50	27	15	354	400	2	2	1	3	3	48	40	98

PLAN & PROFILE STA. 180+00 TO STA. 189+00