


EXIST. & CURVE DATA
 $\Delta = 20^\circ 22' - 52''$
 Arc = 514.51'
 Chd. = 511.80'
 T = 260.00'
 R = 1446.39'

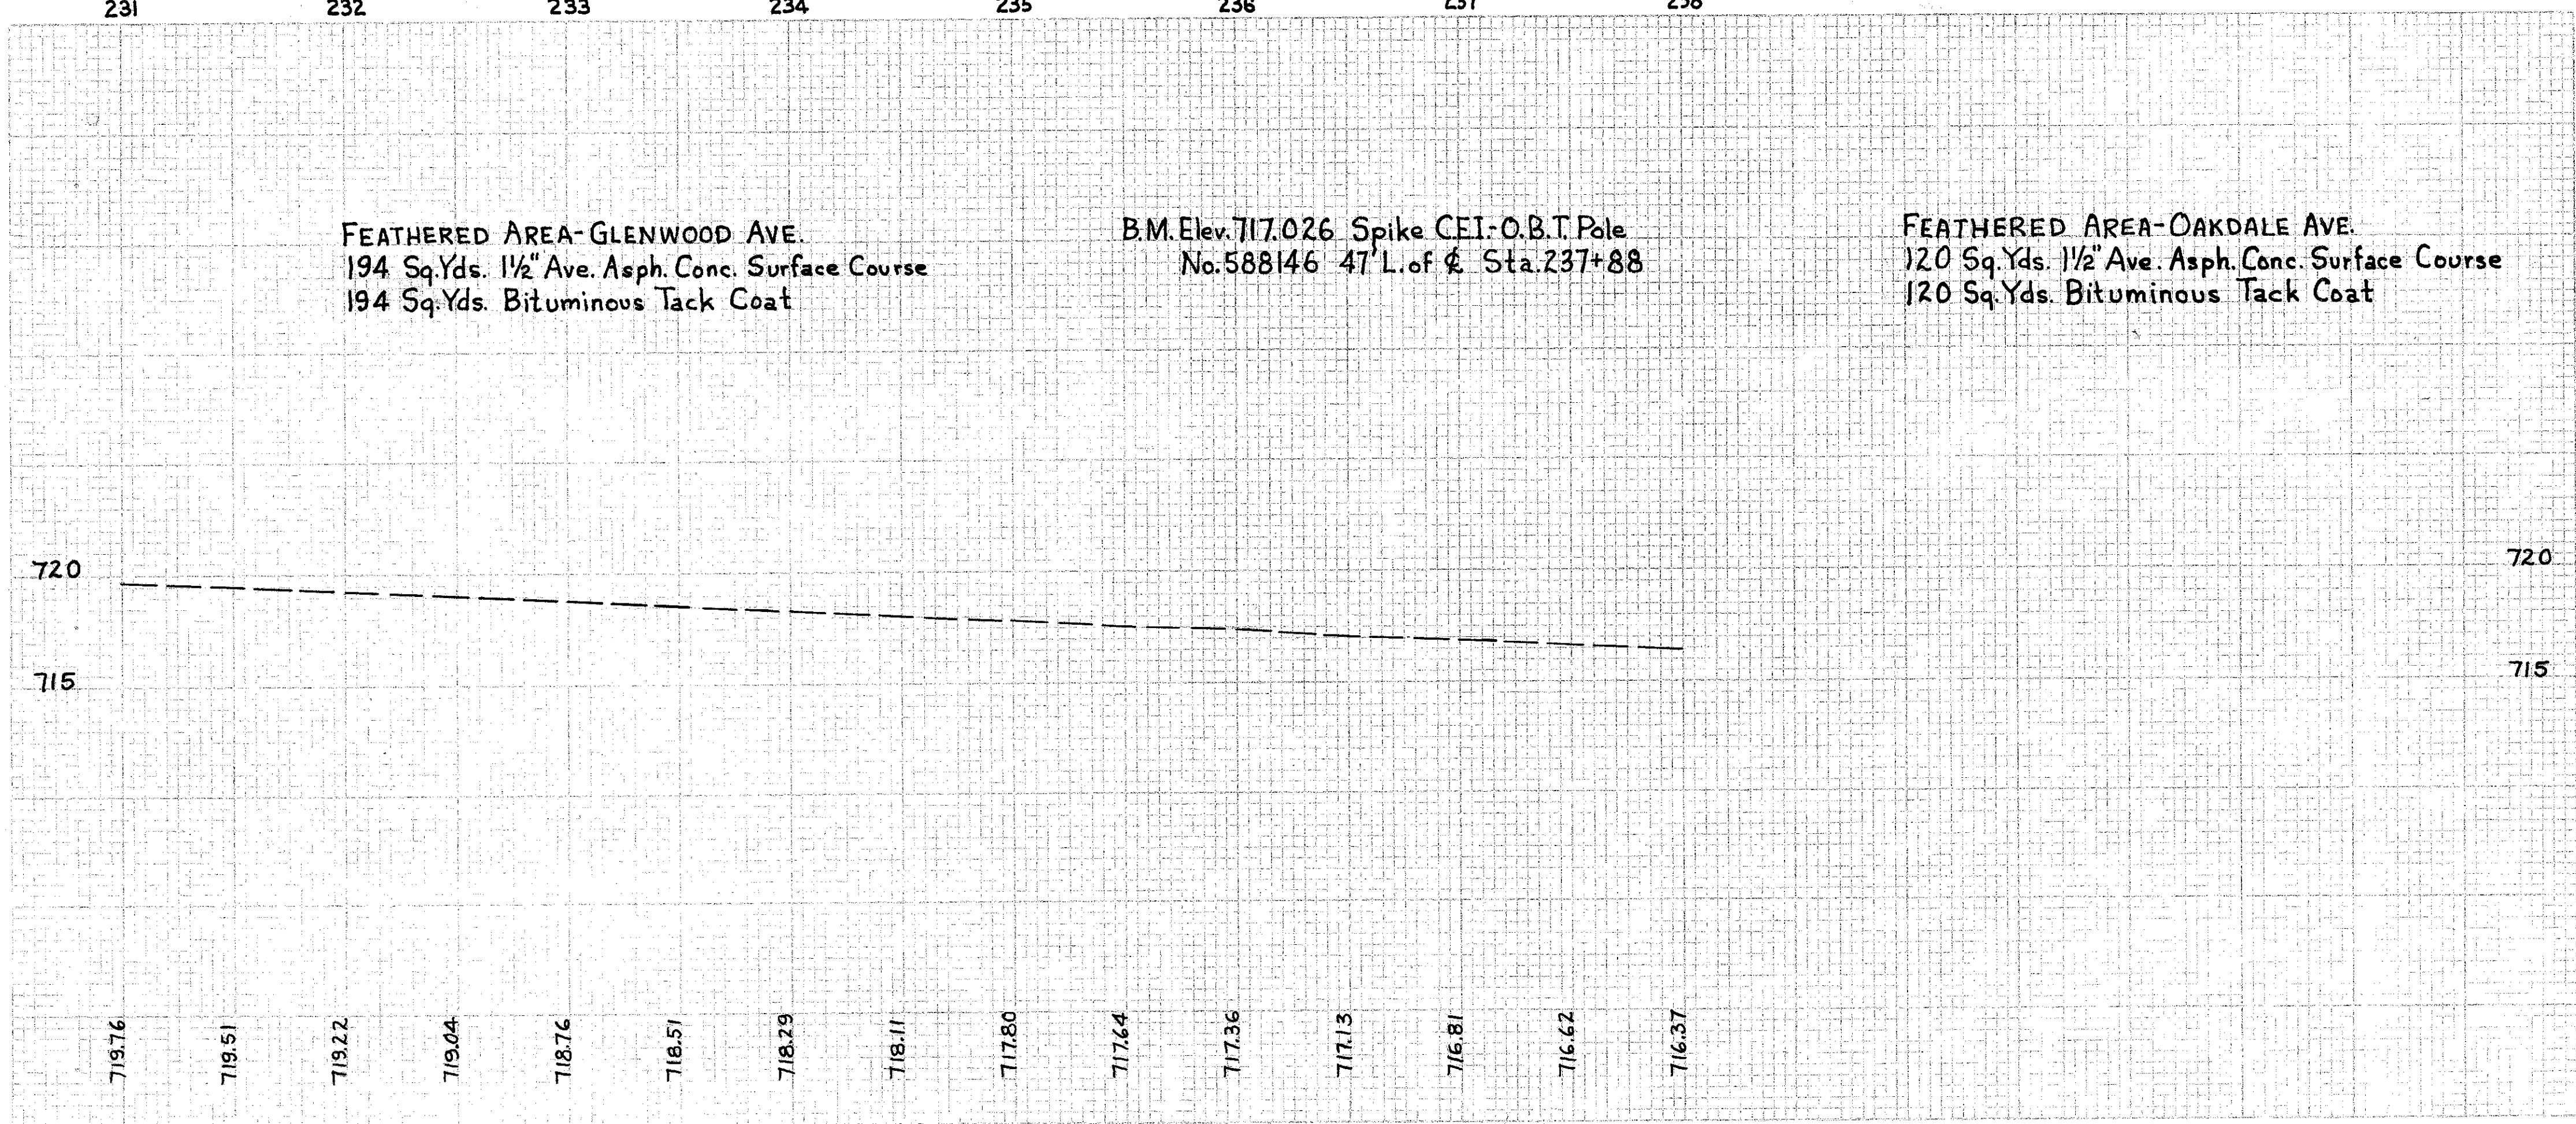

FEATHERED AREA-GLENWOOD AVE.
 194 Sq.Yds. 1 1/2" Ave. Asph. Conc. Surface Course
 194 Sq.Yds. Bituminous Tack Coat

B.M. Elev. 717.026 Spike C.E.I.-O.B.T. Pole
 No. 588146 47' L. of & Sta. 237+88

FEATHERED AREA-OAKDALE AVE.
 120 Sq.Yds. 1 1/2" Ave. Asph. Conc. Surface Course
 120 Sq.Yds. Bituminous Tack Coat

ESTIMATED QUANTITIES

ITEM	SIDE	QUANTITY	Mon. Box Adjusted to grade		Catching Basins Adjusted to grade		Manholes Adjusted to grade	
			Each	Each	Each	Each	Each	Each
MONUMENT BOXES		3						
CATCH BASINS		4						
MANHOLES		1						
TOTALS		3	4	1	3	1		