


- 583 Sq. Yds. 1 1/2" Asphaltic Conc. Leveling Course.
- 583 Sq. Yds. 1 1/2" Asphaltic Conc. Surface Course
- 195 Sq. Yds. 1 1/2" Ave. Asph. Conc. Surface Course.
- 7 Sq. Yds. 8" Conc. Base Course
- 10 Sq. Yds. 4" Sub base
- 50 Lin. Ft. Conc. Curb Type 3 B.

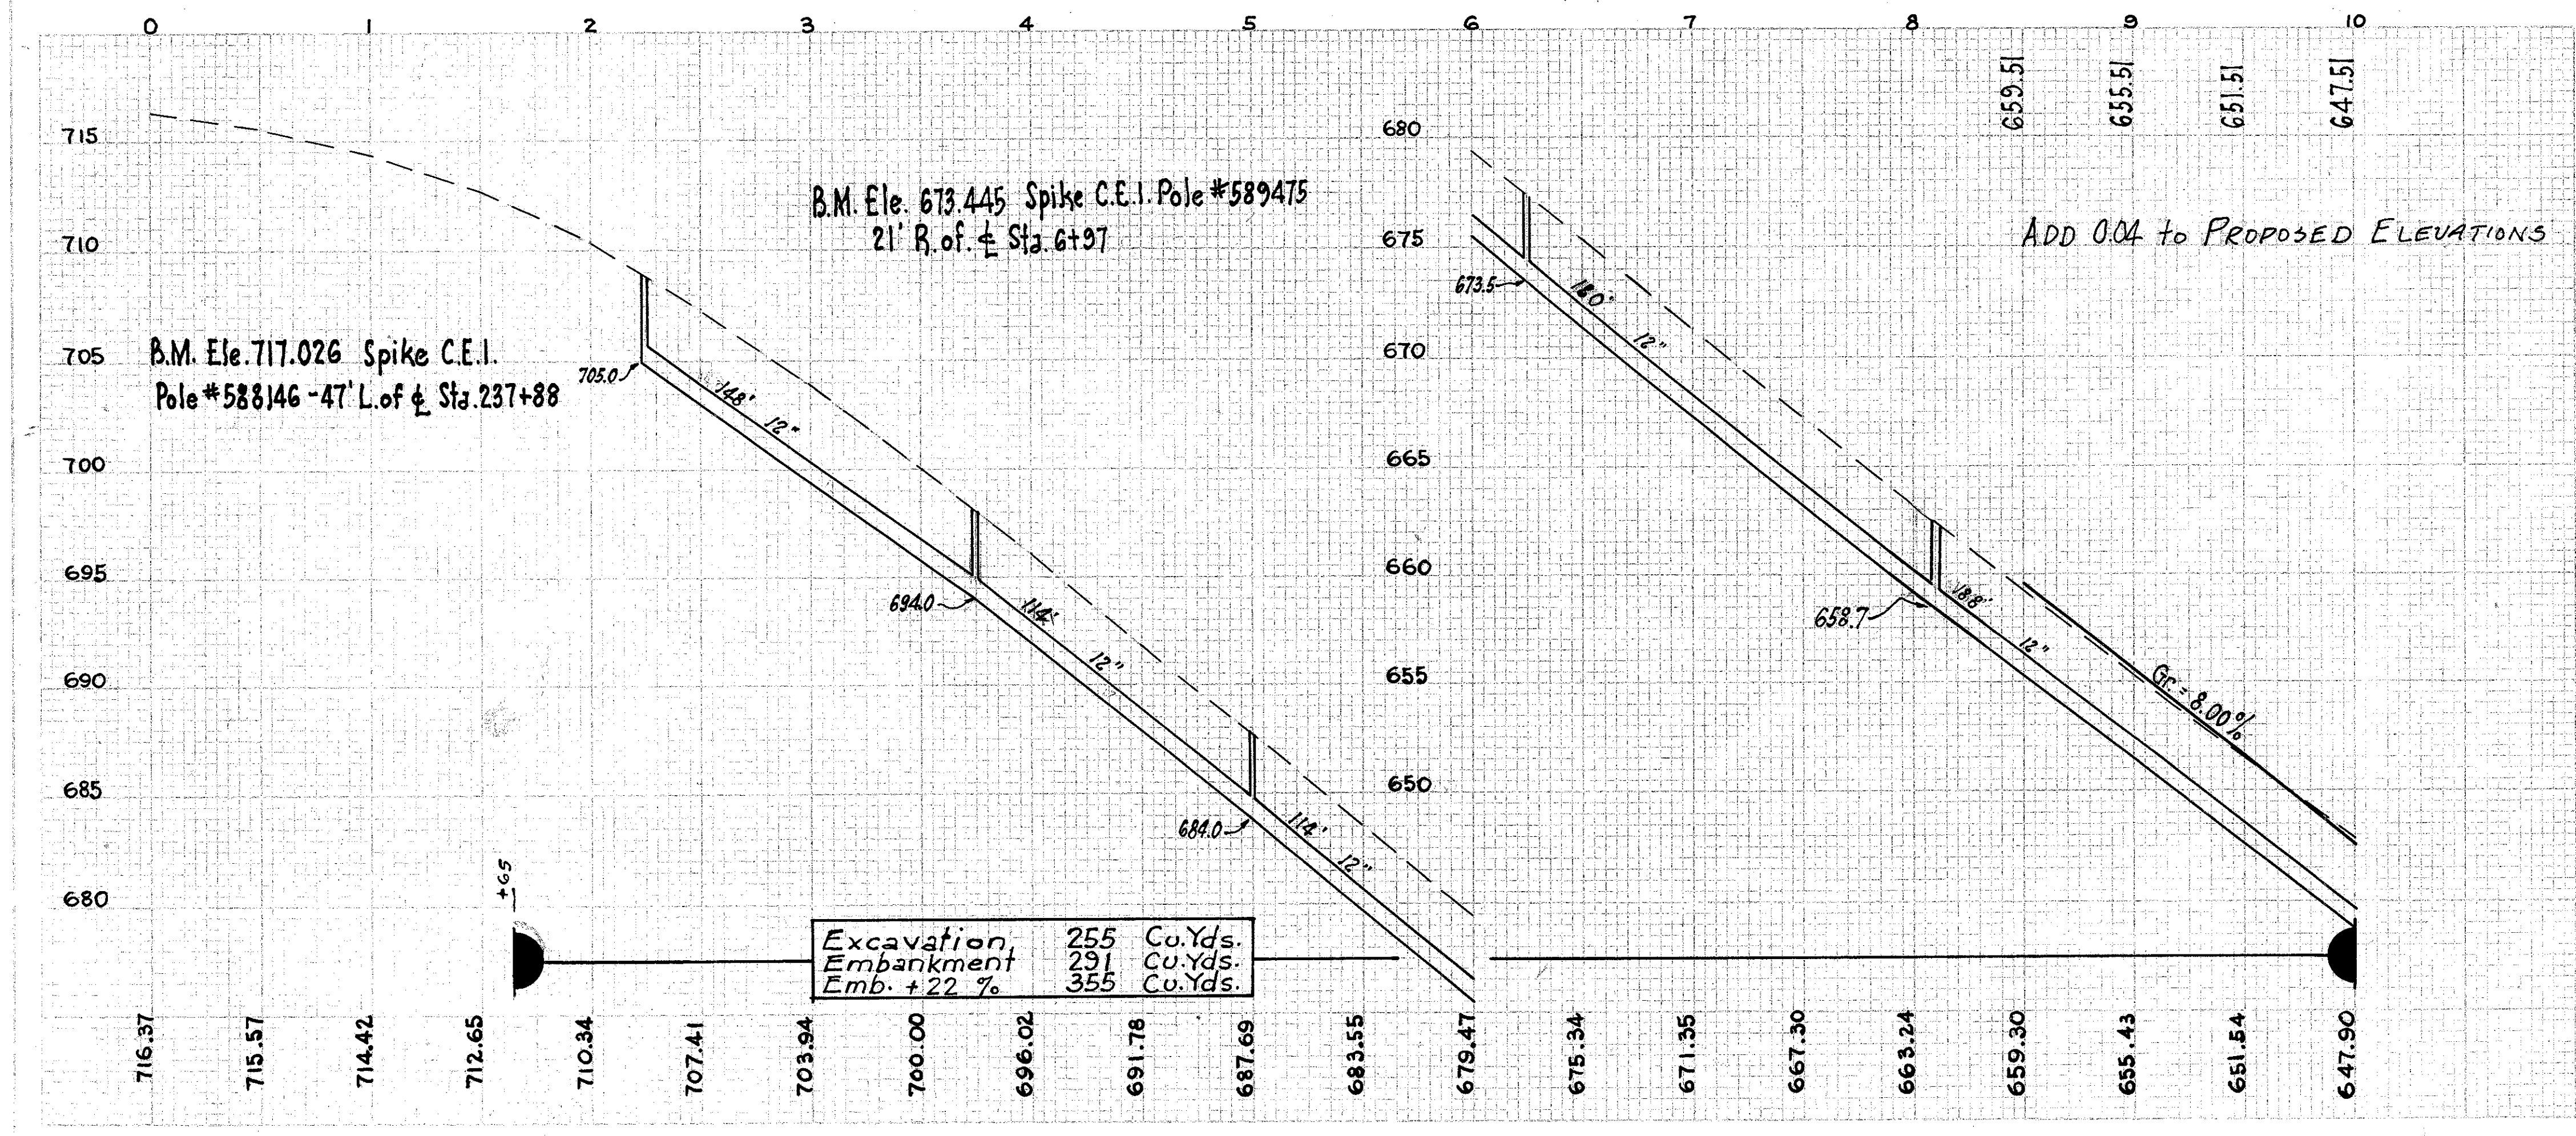

ESTIMATED QUANTITIES

REF. NO.	STARTING TO FINISH	SIZE	Adjust. Mon. Box to grade	Mon. Box Assy. in place	Mon. Box 12" Pipe for Storm Sewer	Abandon C.B.	Stid. M.H. No. 1	Stid. C.B. No. 3	Rem. & Disp. of Exst. Pavement	Rem. & Disp. of Exst. 12" sewer pipe	6" Pipe Underdrain 6" Deep
Each	Each	Each	Each	Each	Each	Each	Each	Each	Sq. Yds.	Lin. Ft.	Lin. Ft.
1-M to 4-M		L	2	2	75.4	4	3	3	334	715	500
1-S to 5-S	8150 to 10100	R									
1-G to 2-G		L									
1-F	3100 to 8100	L	2	2	75.4	4	3	3	334	715	500
TOTALS			2	2	75.4	4	3	3	334	715	500