



LAK. 84 (3.27-7.81)
LAKE COUNTY.

CONSTR. & CURVE DATA

Δ	= 47°-18'-08"
D	= 6°
Ch	= 788.37
T	= 766.17
TE	= 418.21
RE	= 87.55
R	= 954.93

R/W & CURVE DATA

Δ	= 47°-18'-08"
D	= 11°-48'
L	= 401.44
Ch	= 390.18
T	= 212.98
R	= 486.31

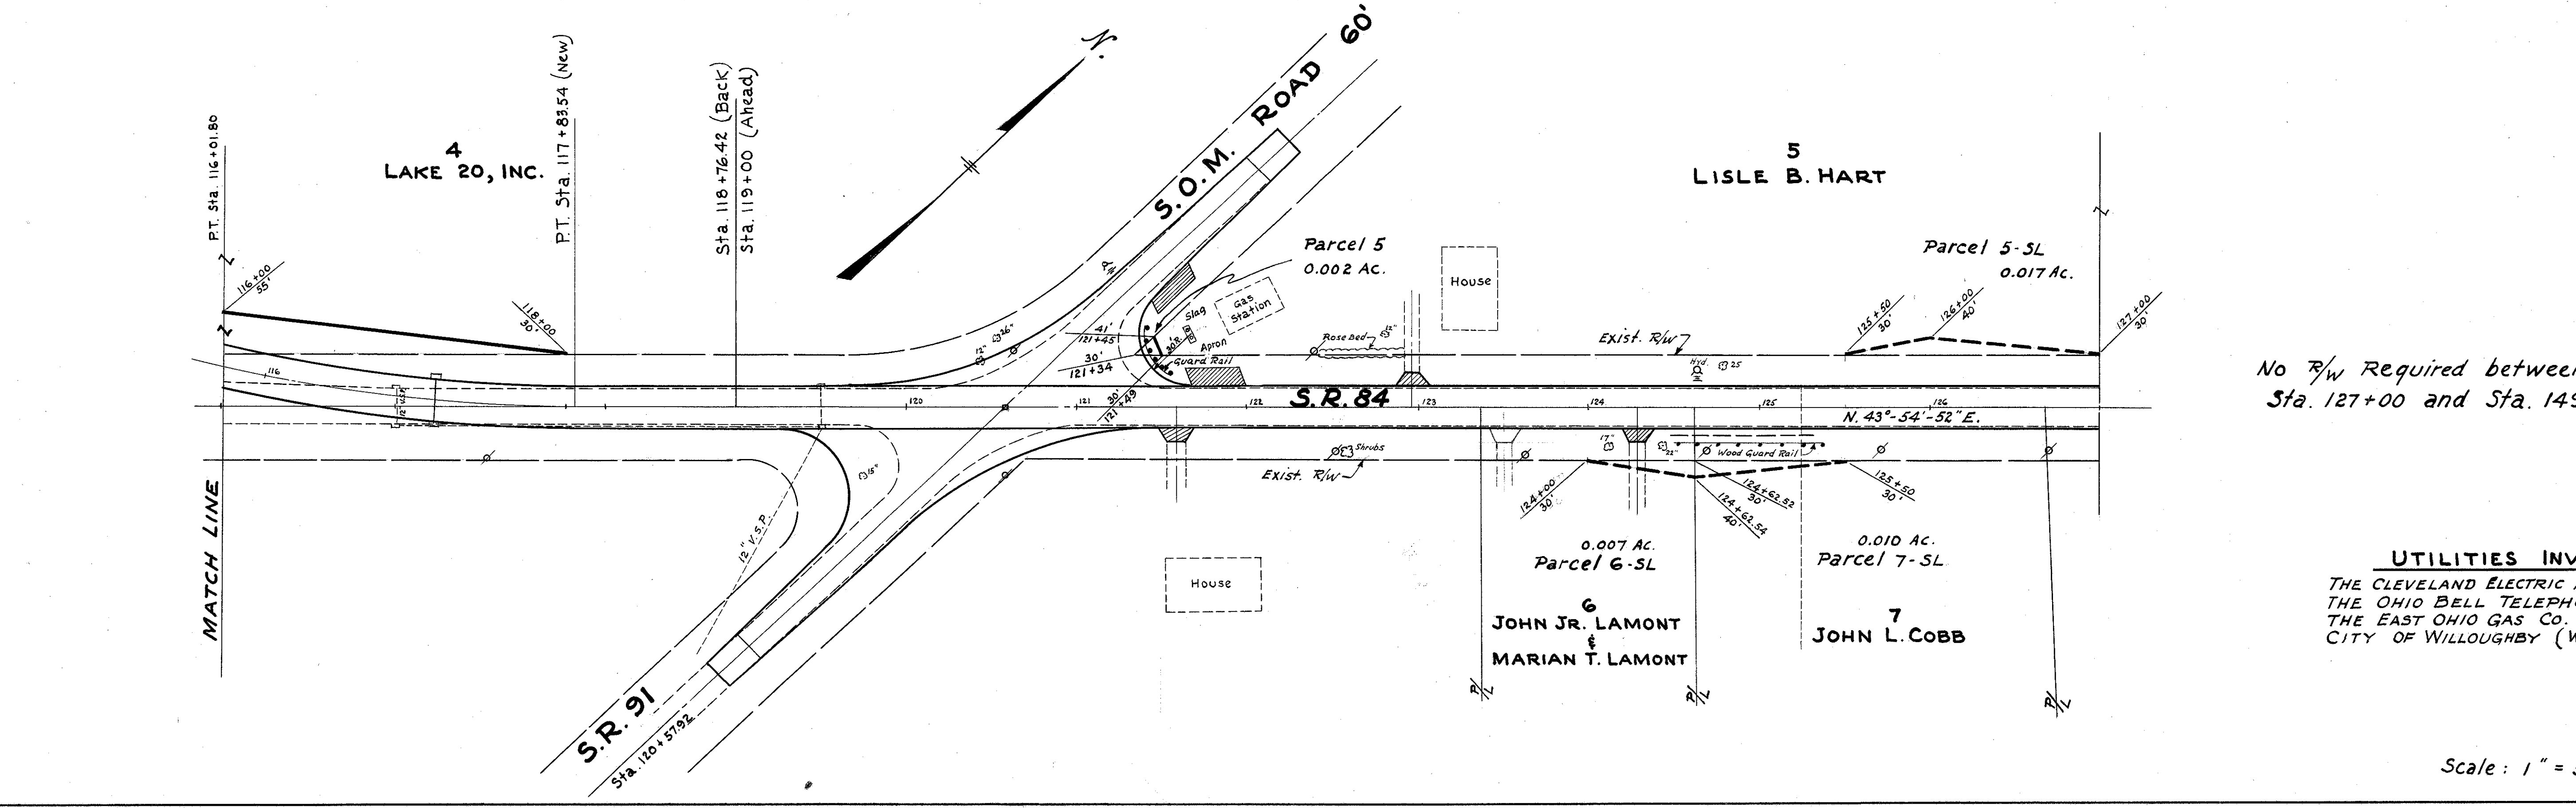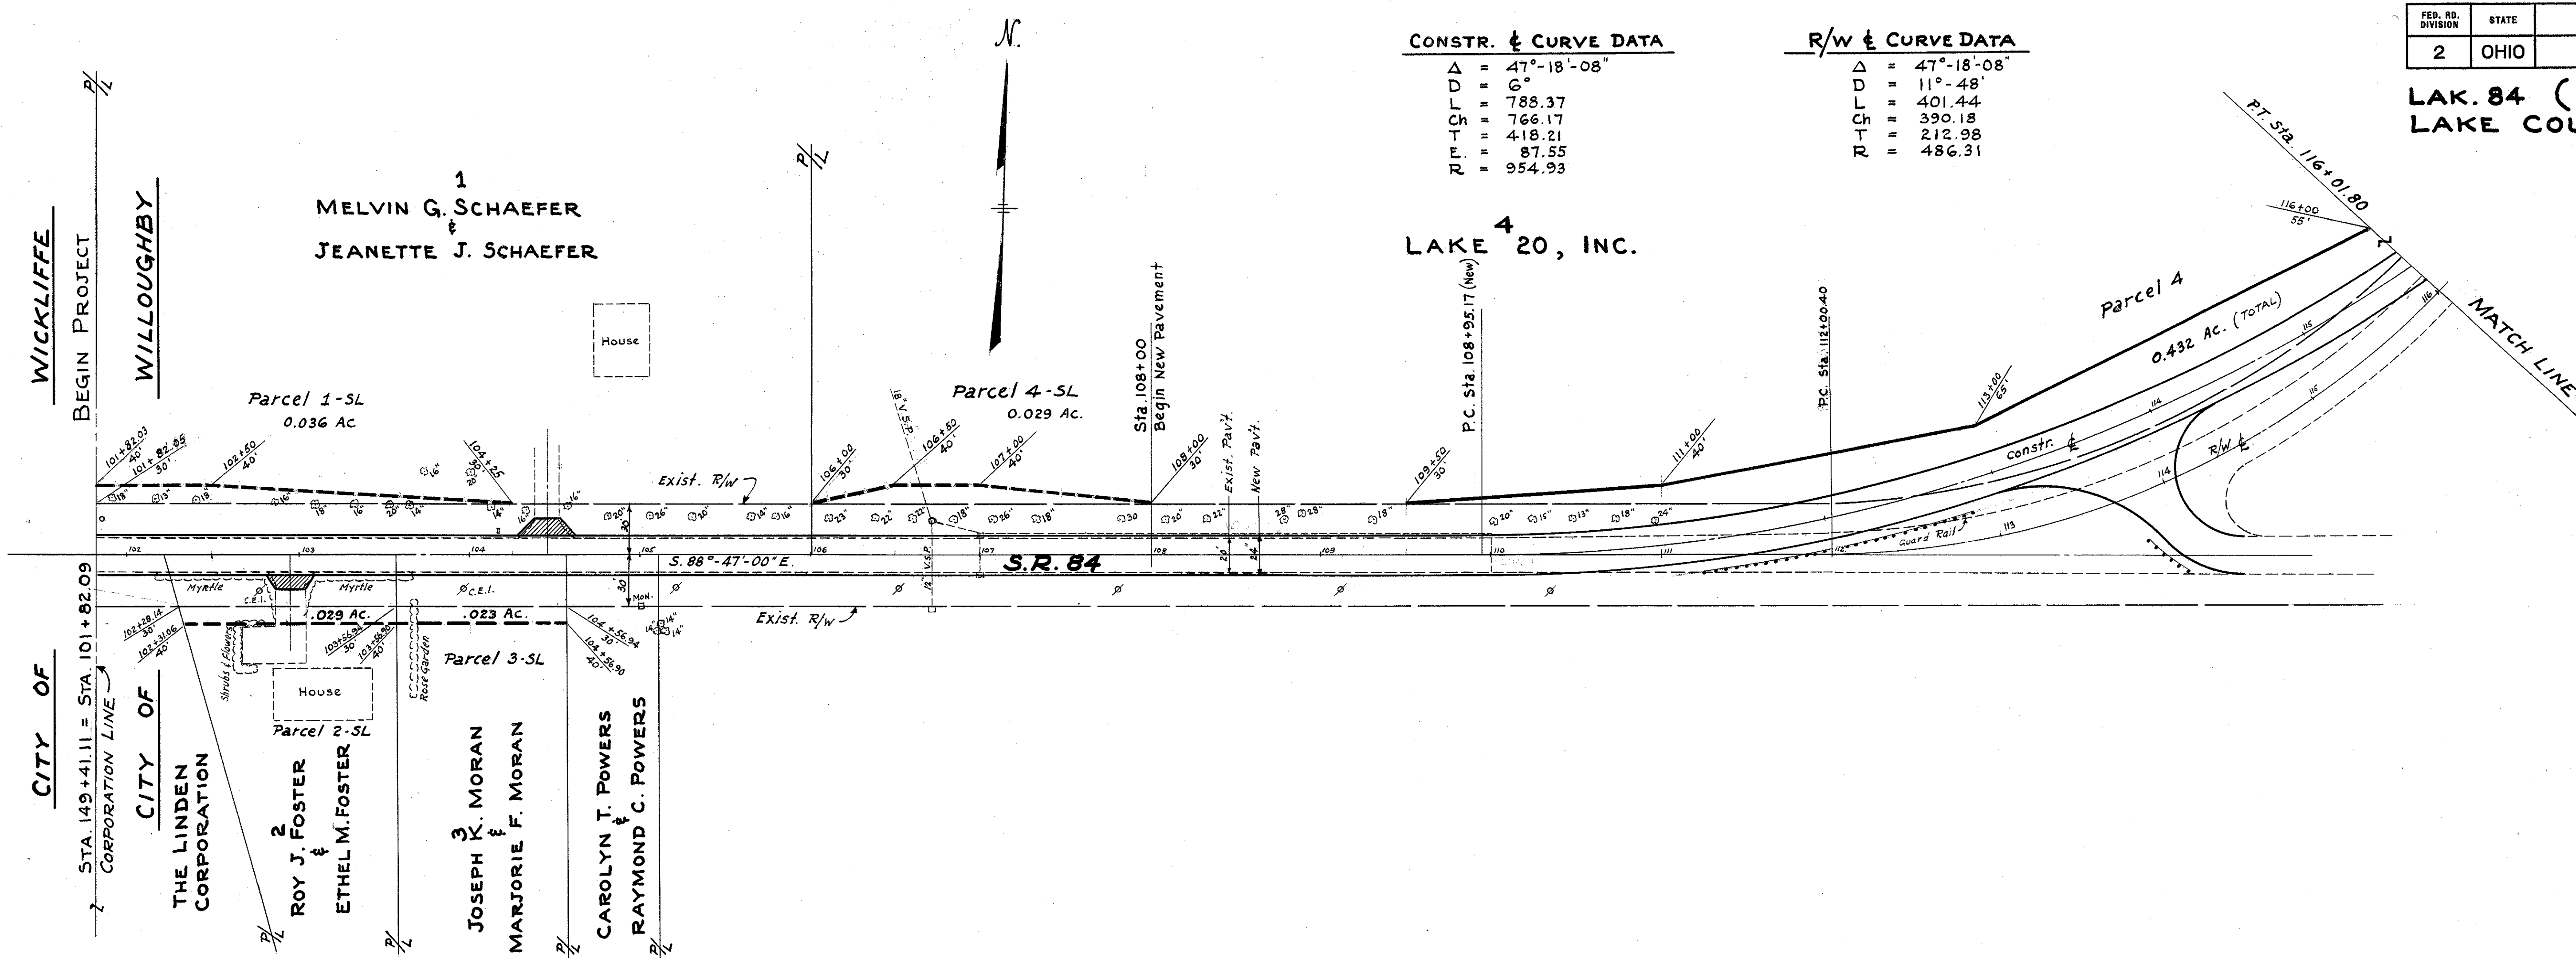

No R/W Required between
Sta. 127+00 and Sta. 149+01.06

UTILITIES INVOLVED
THE CLEVELAND ELECTRIC ILLUMINATING CO.
THE OHIO BELL TELEPHONE CO.
THE EAST OHIO GAS CO.
CITY OF WILLOUGHBY (WATER DEPT.)

Scale: 1" = 50'

RIGHT-OF-WAY STA. 101+82.09 to STA. 127+00

COMPL. MARCH 19, 1957