
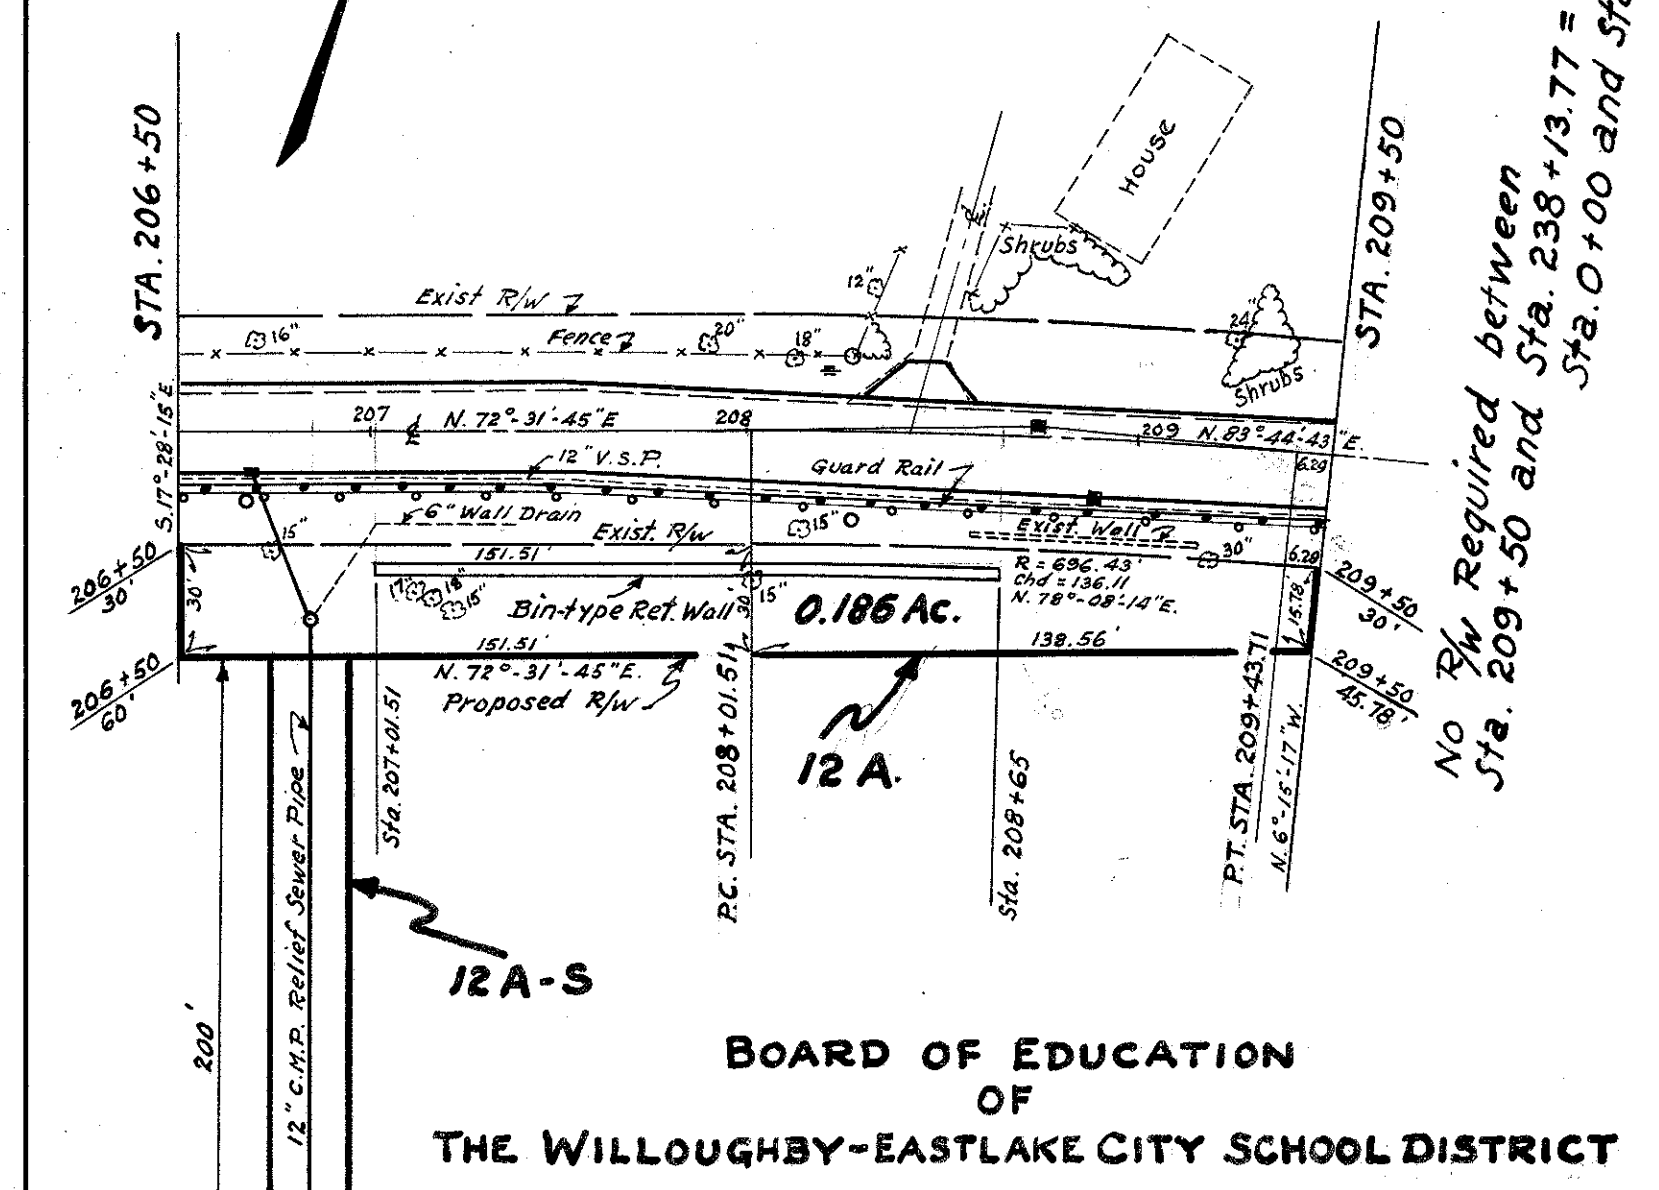


LAK. 84 (3.27-7.81)
LAKE COUNTY

¢ CURVE DATA

Δ	= 5°-00'-50"
T	= 103.76
L	= 207.39
Chd	= 207.32
D	= 2°-25'-35"
R	= 2369.90

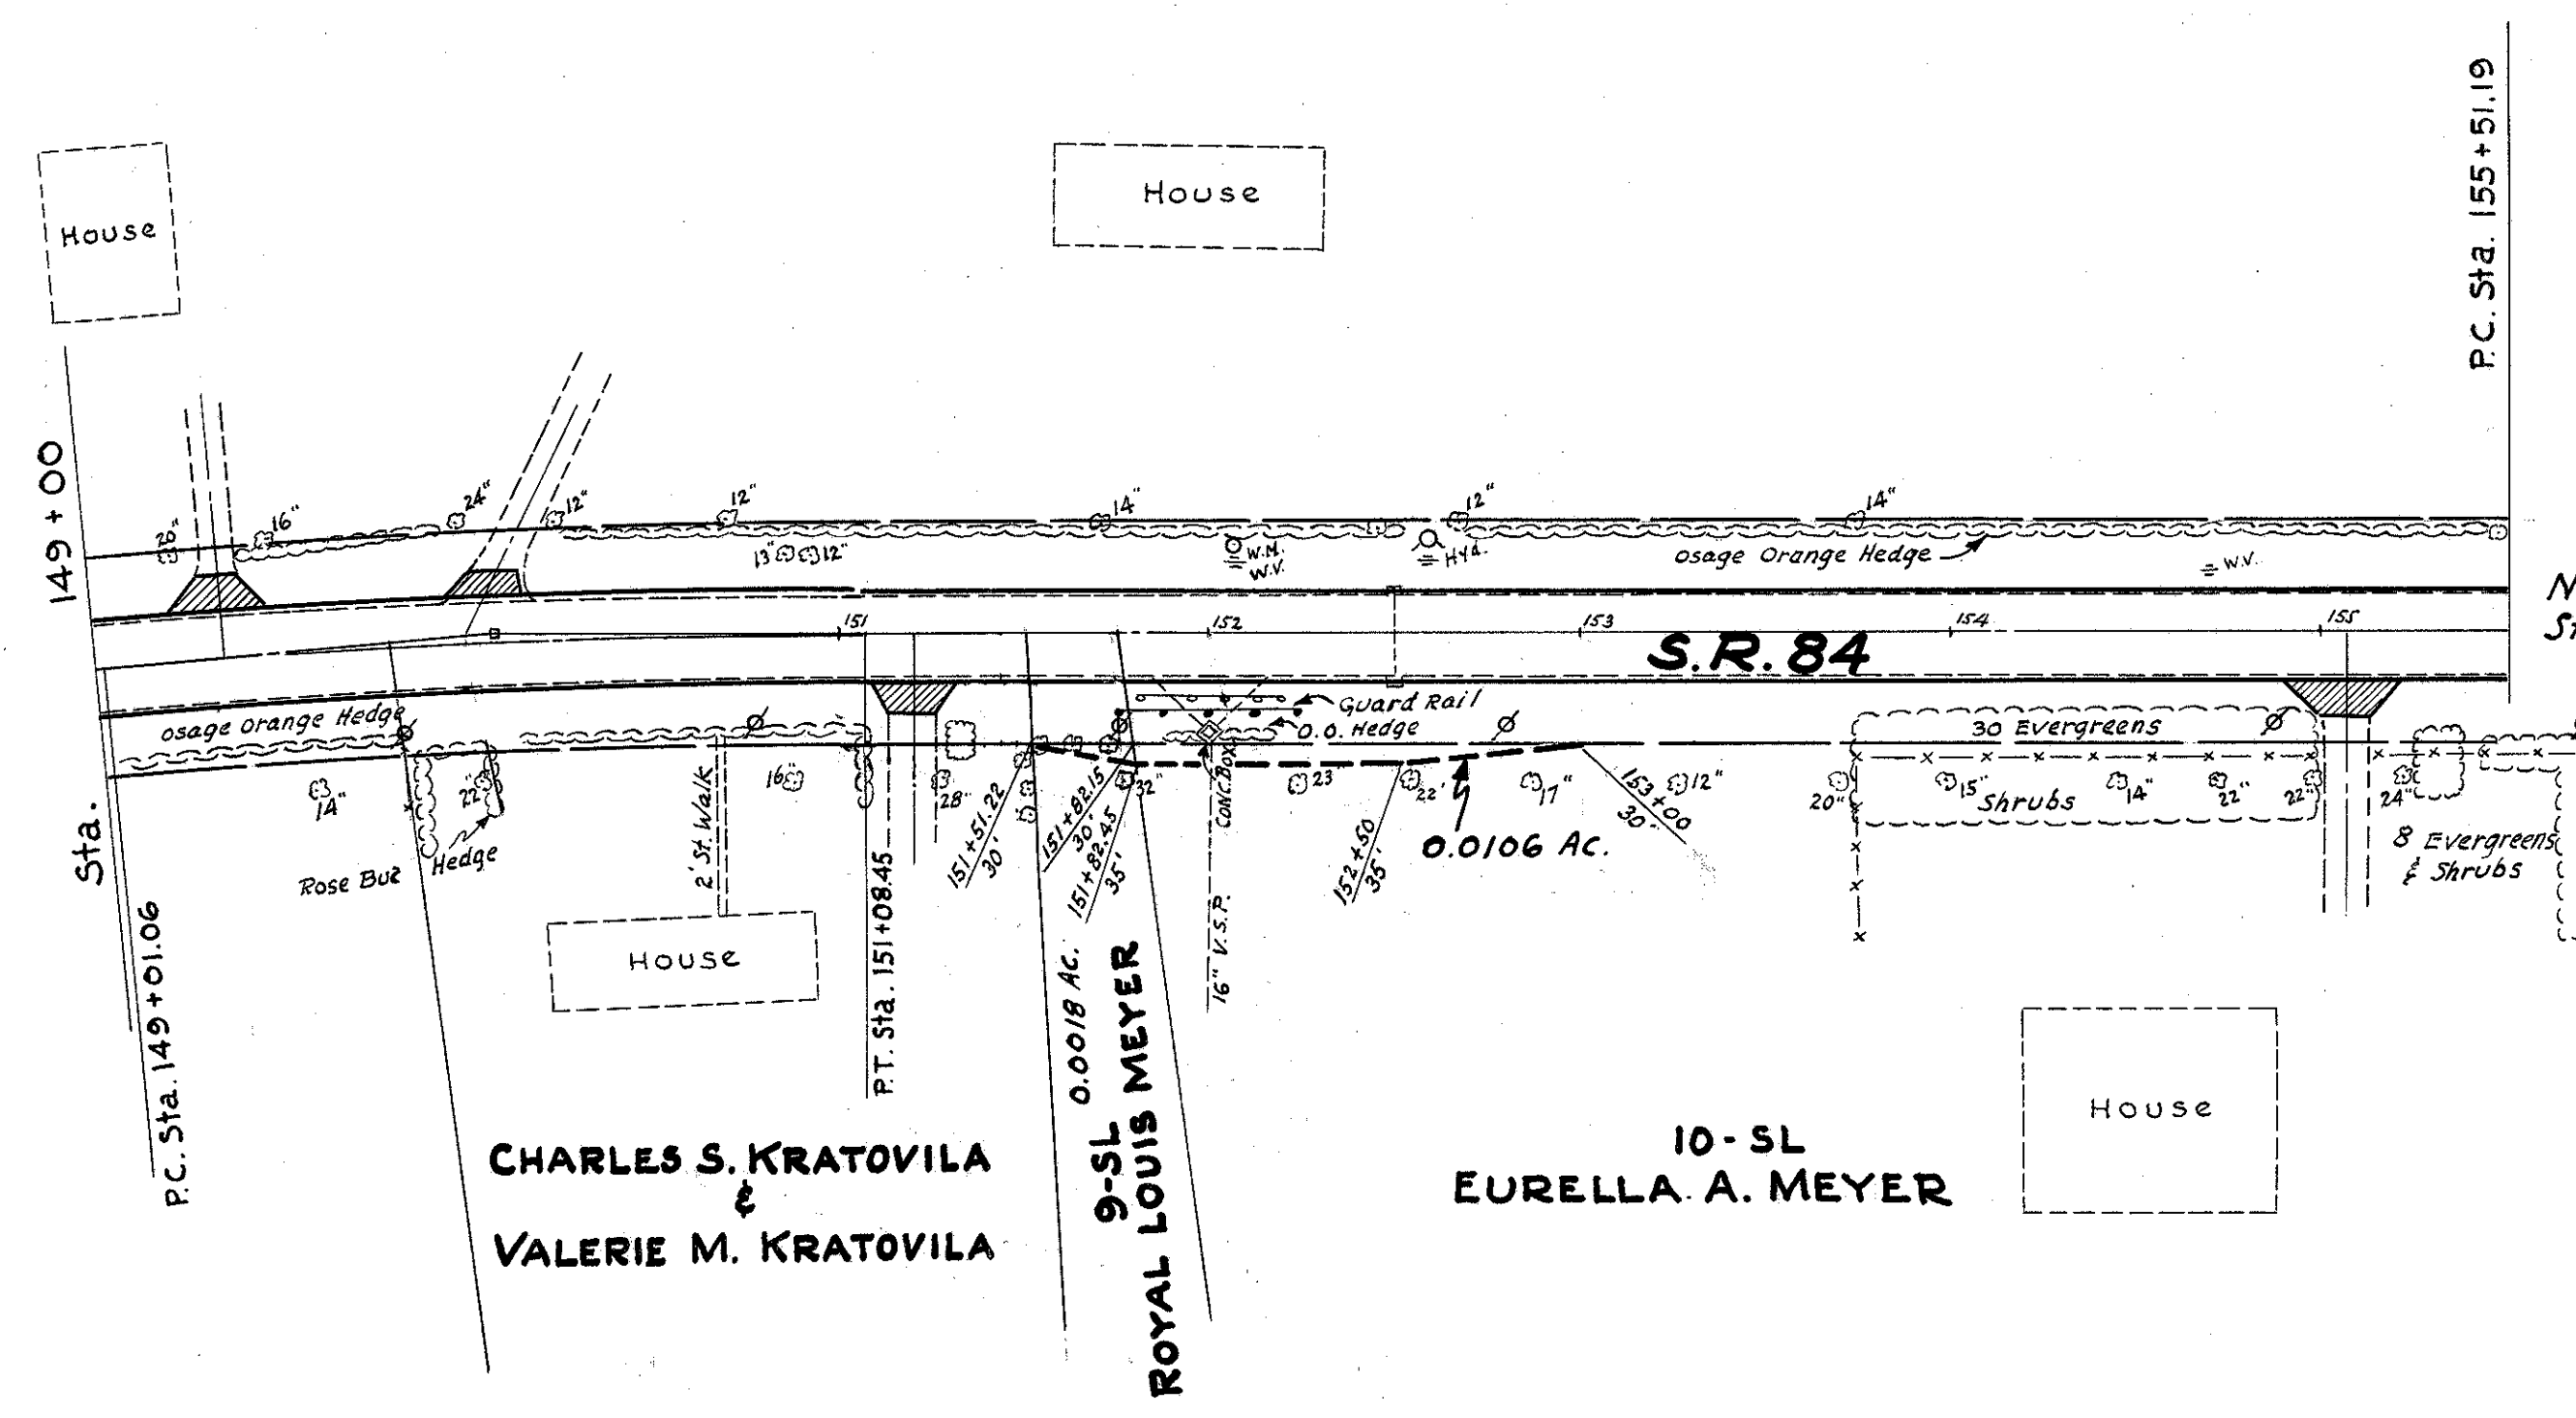


¢ CURVE DATA

Δ	= 11°-12'-58"
T	= 71.33
L	= 142.20
Chd	= 141.98
D	= 7°-53'-14"
R	= 726.43

NEW ¢ CURVE DATA

Δ	= 25°-21'-40"
T	= 6"
L	= 422.69
Chd	= 419.24
D	= 214.86
R	= 23.87
R	= 954.93

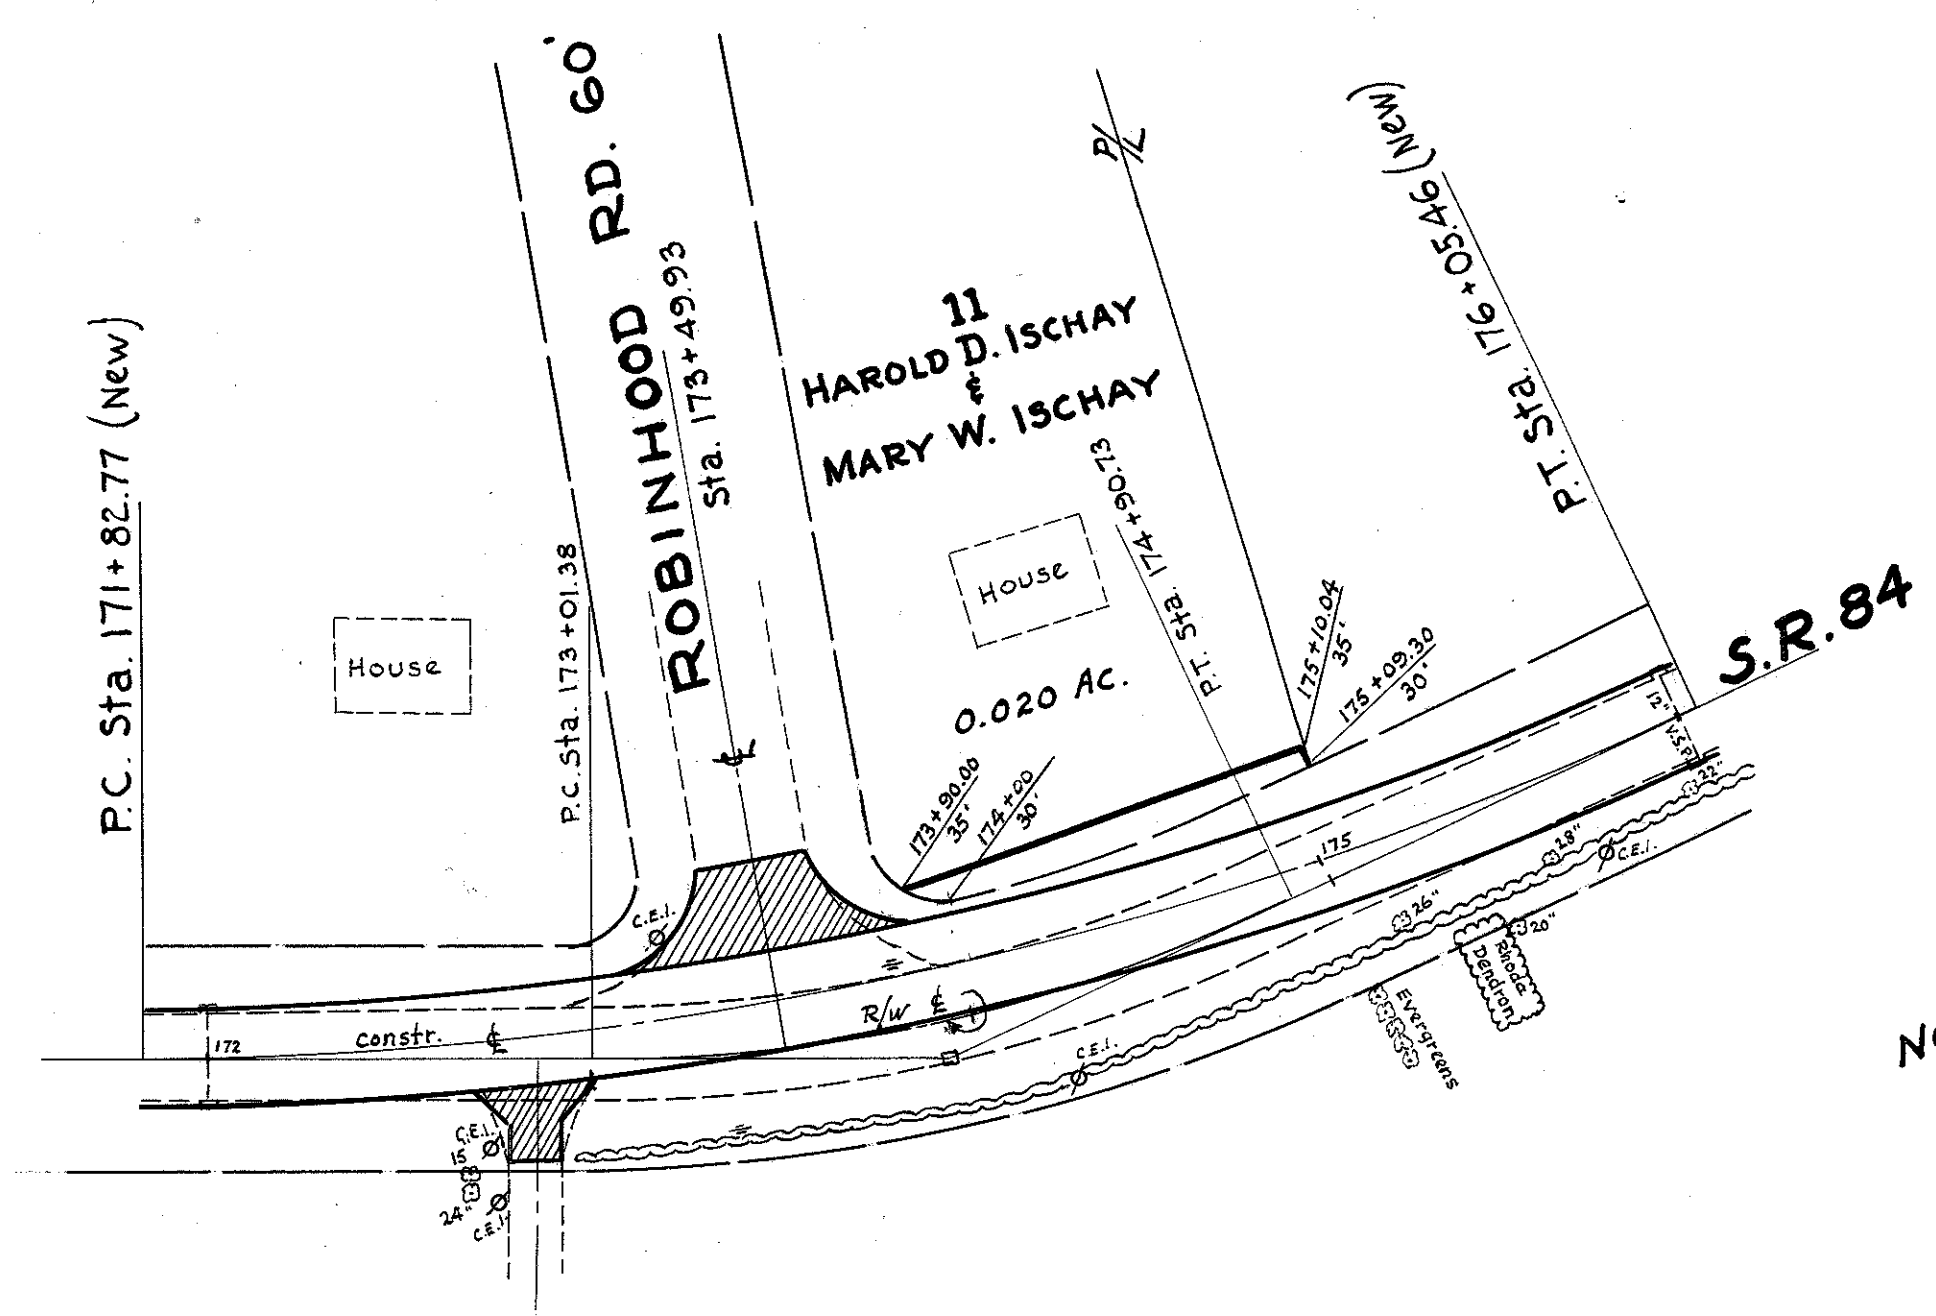


¢ CURVE DATA

Δ	= 16°-59'-38"
T	= 258.46
L	= 513.13
Chd	= 511.25
D	= 3°-18'-45"
R	= 1730.03

¢ CURVE DATA

Δ	= 7°-20'-48"
T	= 81.49
L	= 162.76
Chd	= 162.65
D	= 4°-30'-50"
R	= 1269.32

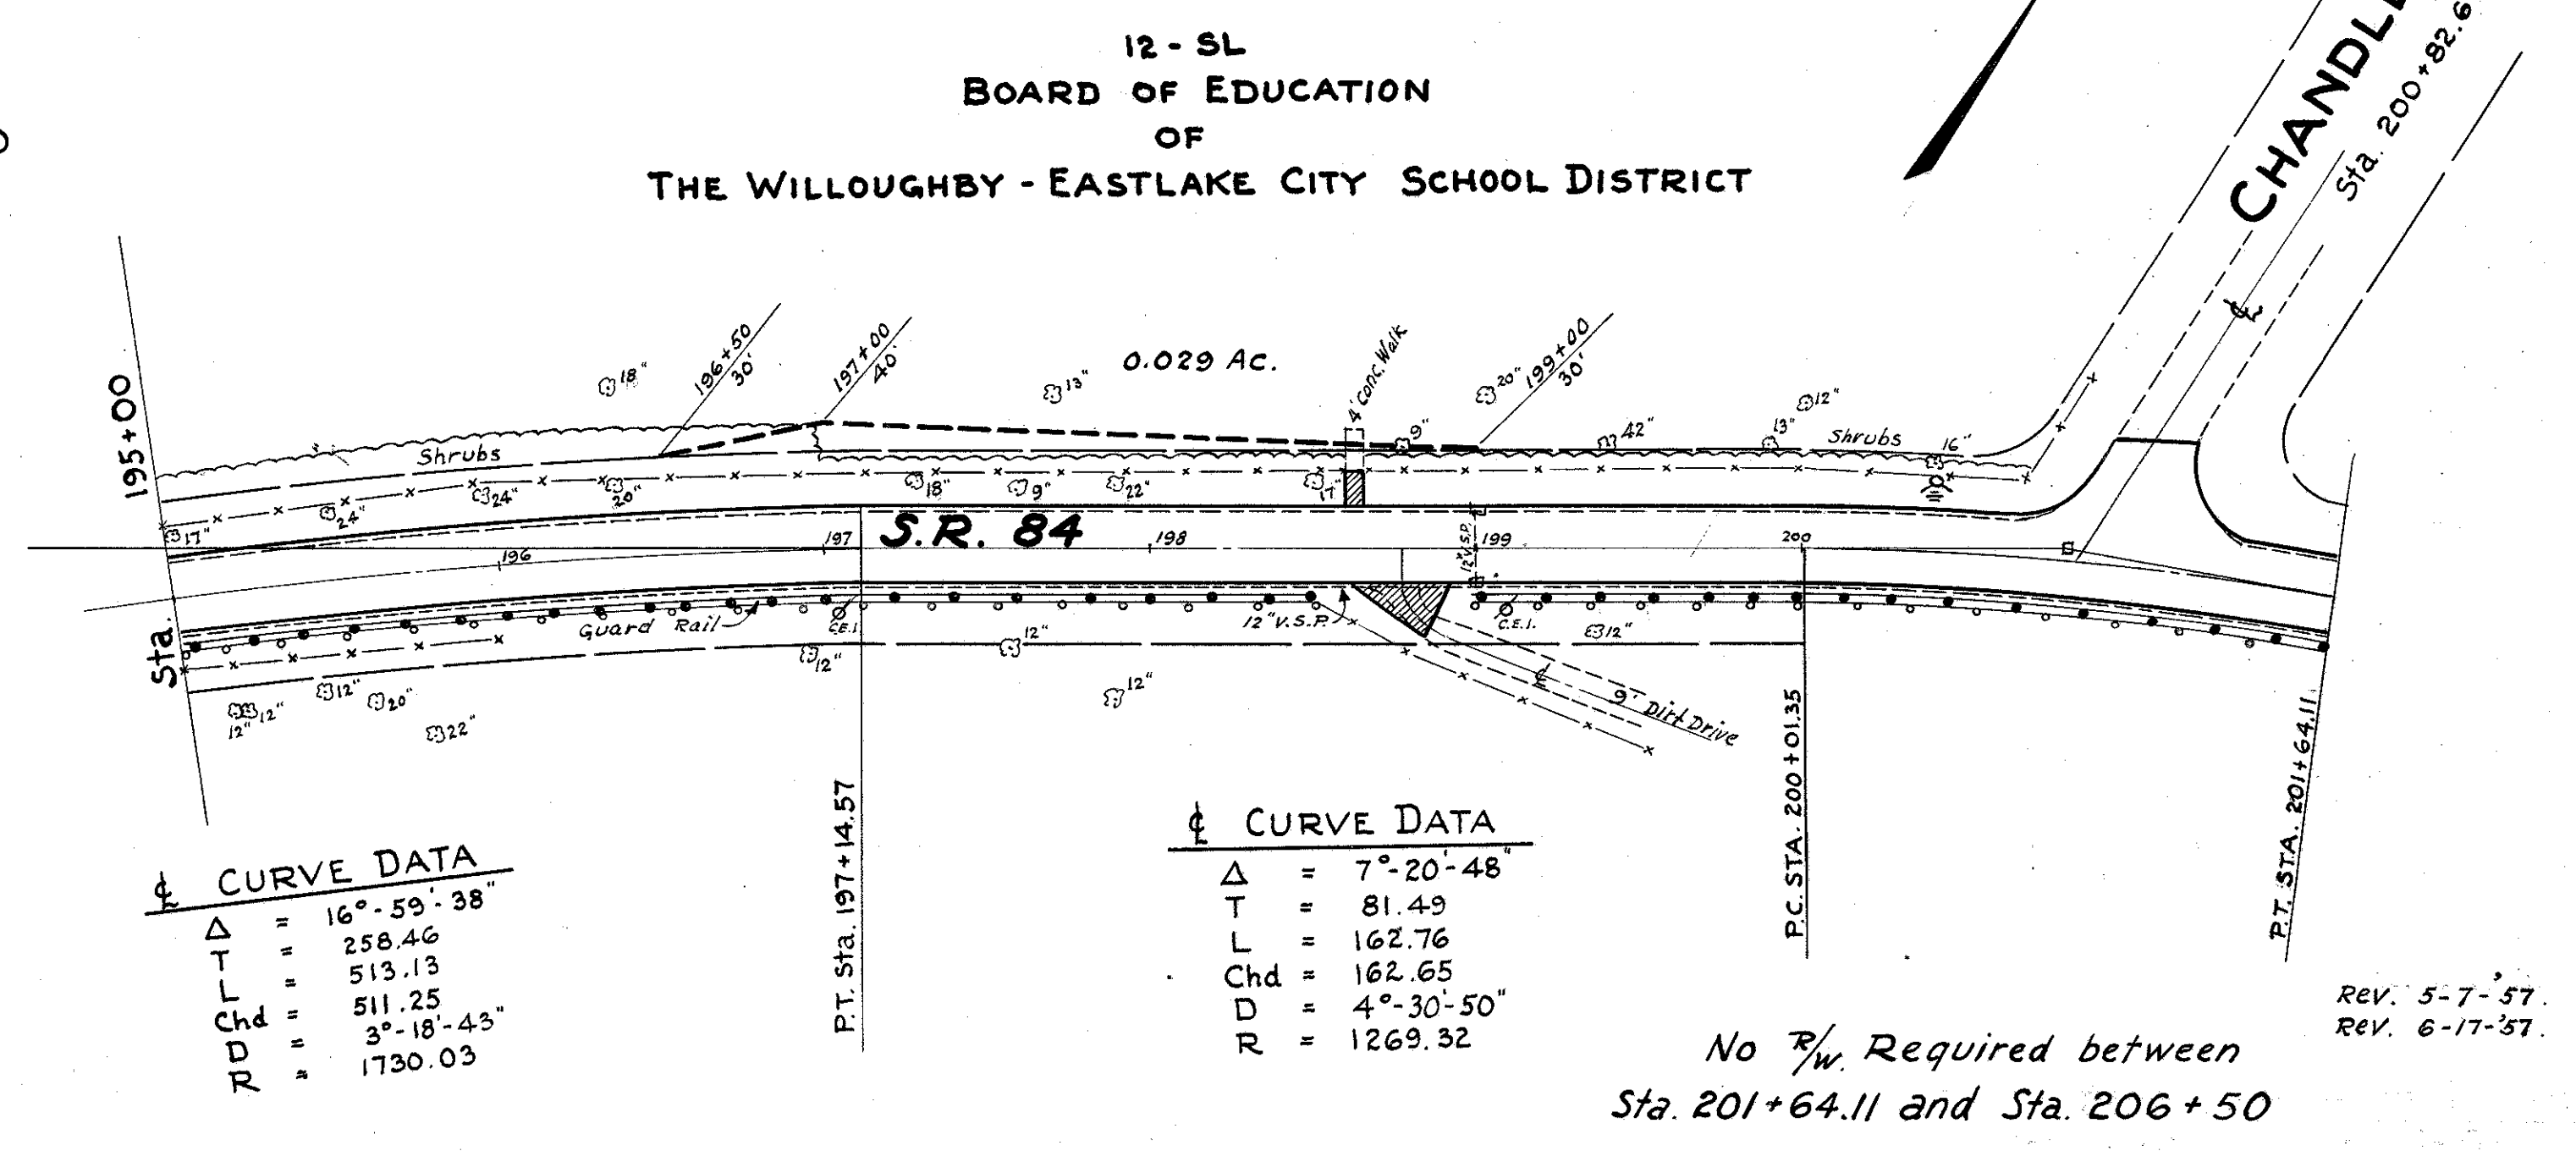

No R/W Required between
Sta. 201+64.11 and Sta. 206+50

Rev. 5-7-57
Rev. 6-17-57

Scale: 1" = 50'