



¢ CURVE DATA

Δ = 15°-13'-28"
T = 255.70
R = 1913.27
L = 508.39

13-SL
THE VILLAGE OF WILLOUGHBY

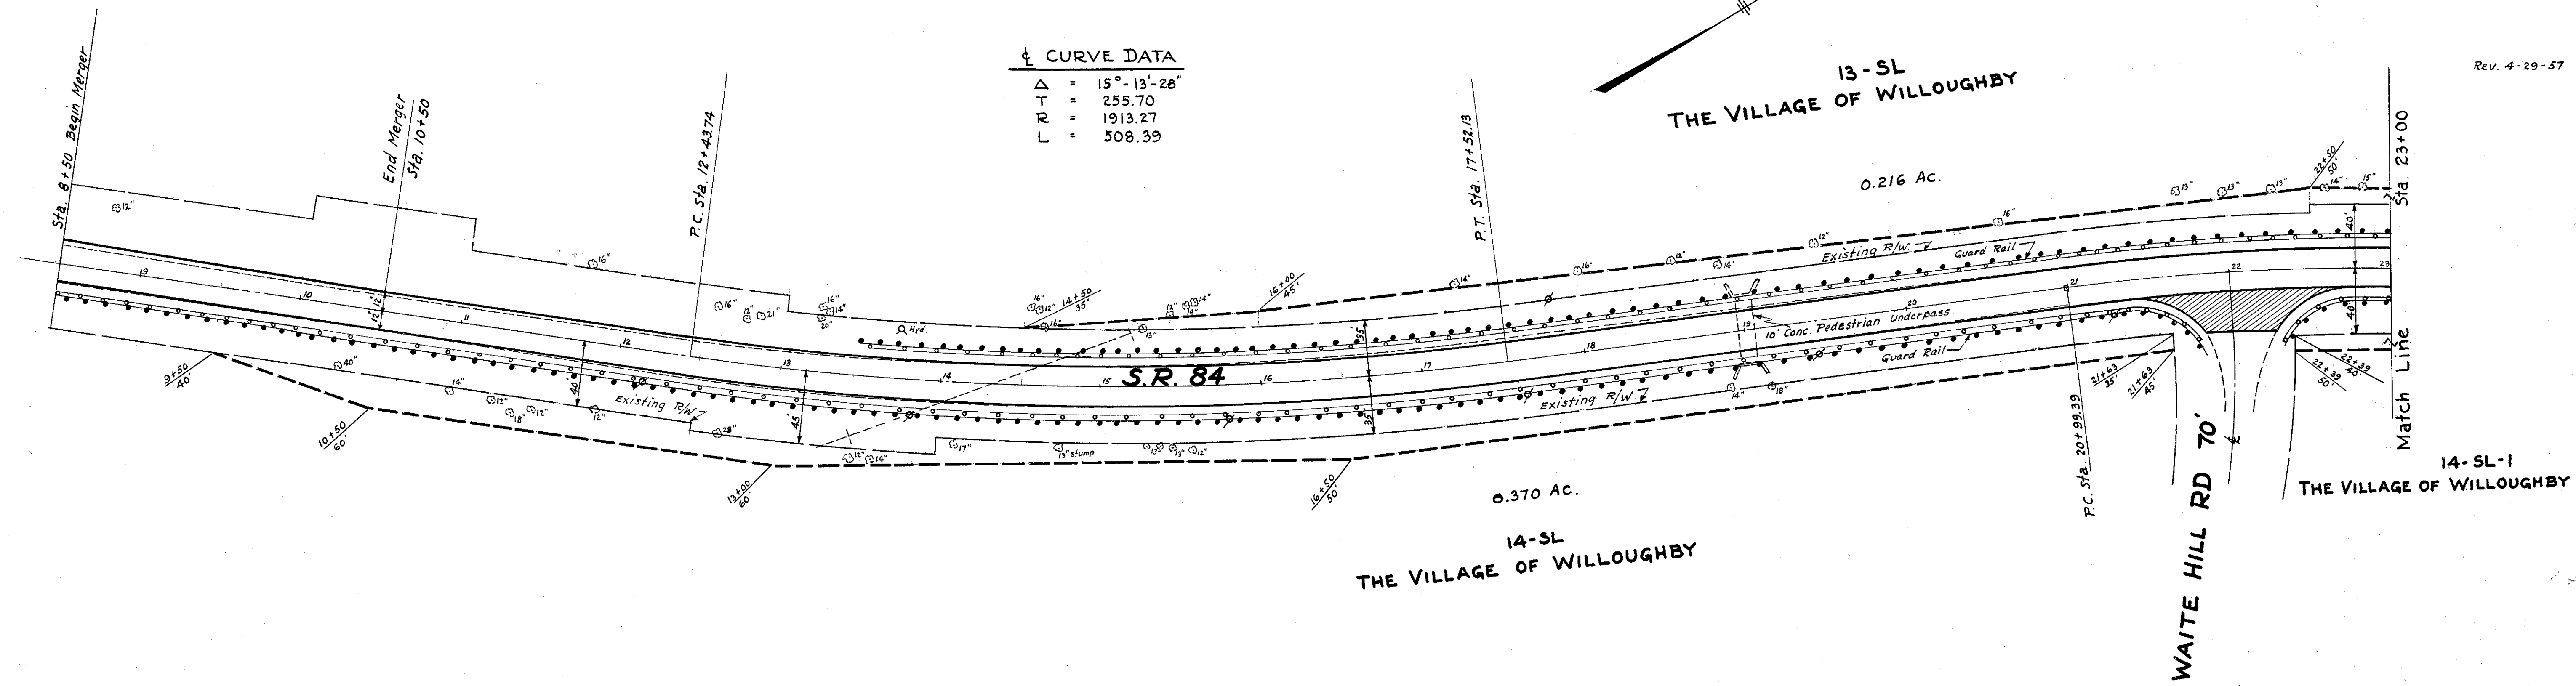

15
THE ANDREWS SCHOOL FOR GIRLS

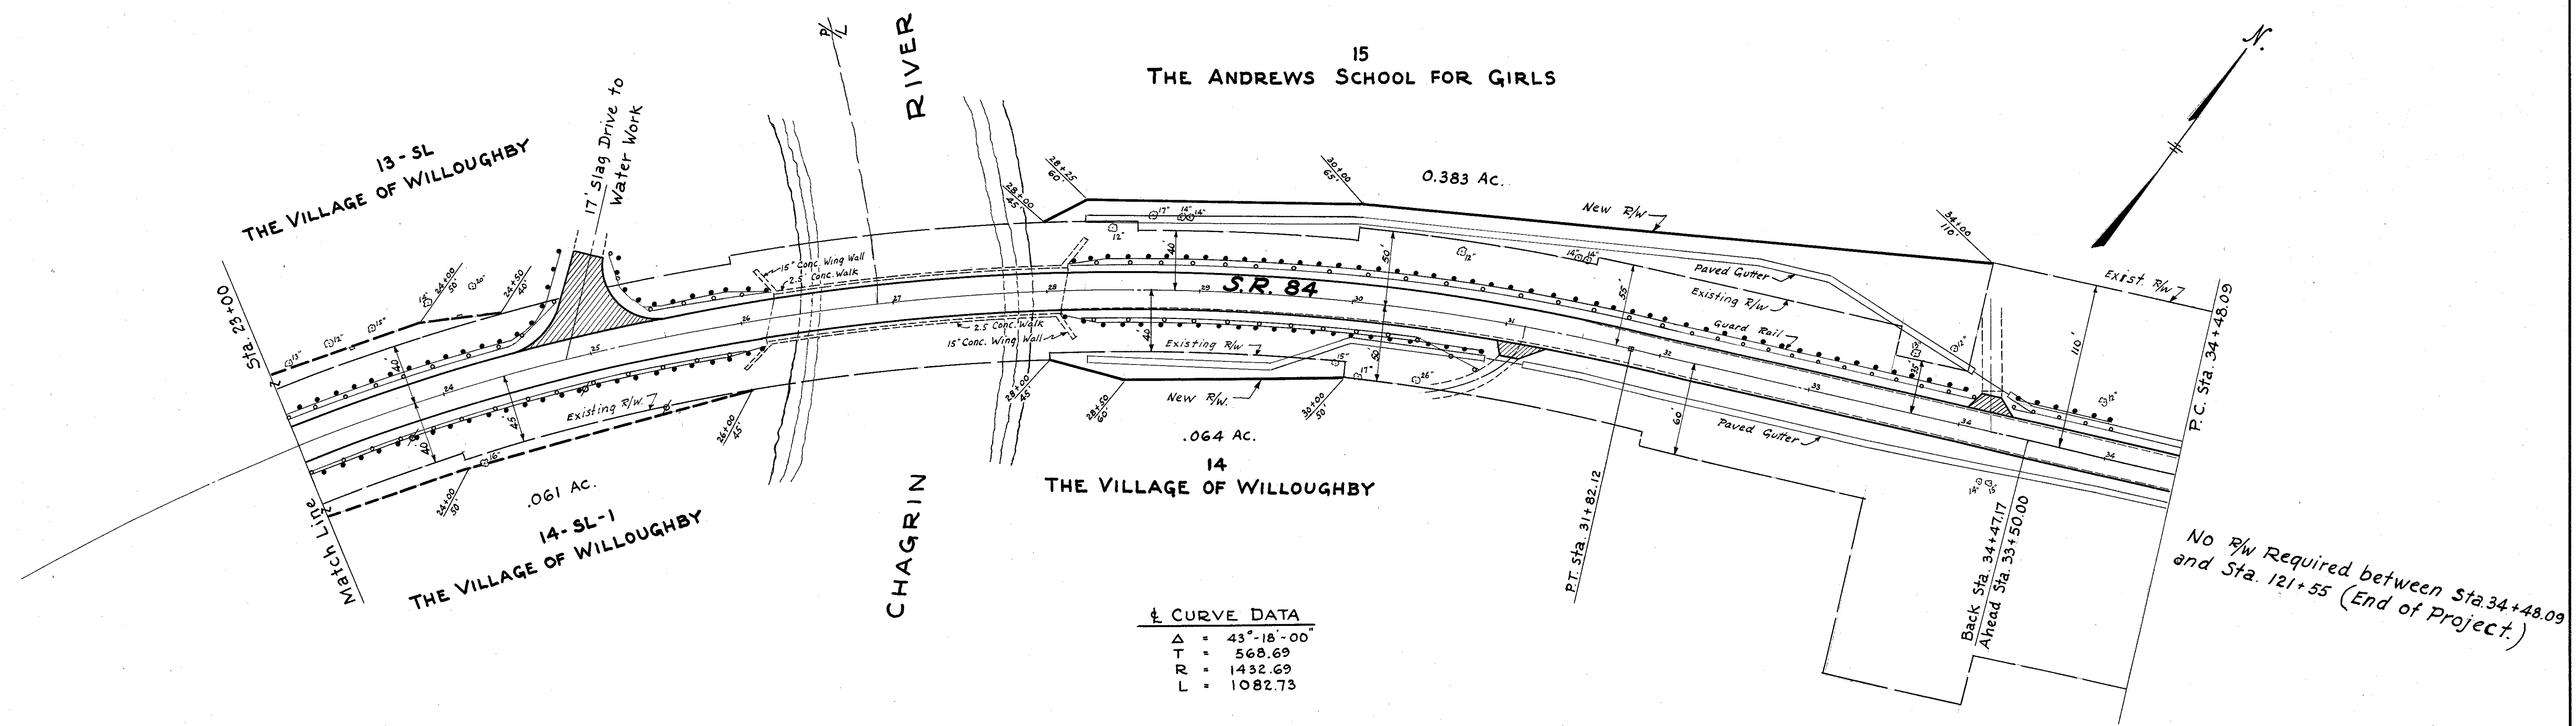

¢ CURVE DATA

Δ = 43°-18'-00"
T = 568.69
R = 1432.69
L = 1082.73