


SEEDING & SODDING	
WIDTH	AREA
LIN. FT.	SQ. YDS.

FED. RD. DISTRICT	STATE	PROJECT	TYPE FUNDS
2	OHIO		

41
83

LAK. 84 (3.27-7.81)
LAKE COUNTY

82	795
4288	
72	800
350	795
54	800
300	795
54	795
258	790
39	795
222	790
41	795
2171	790
37	795

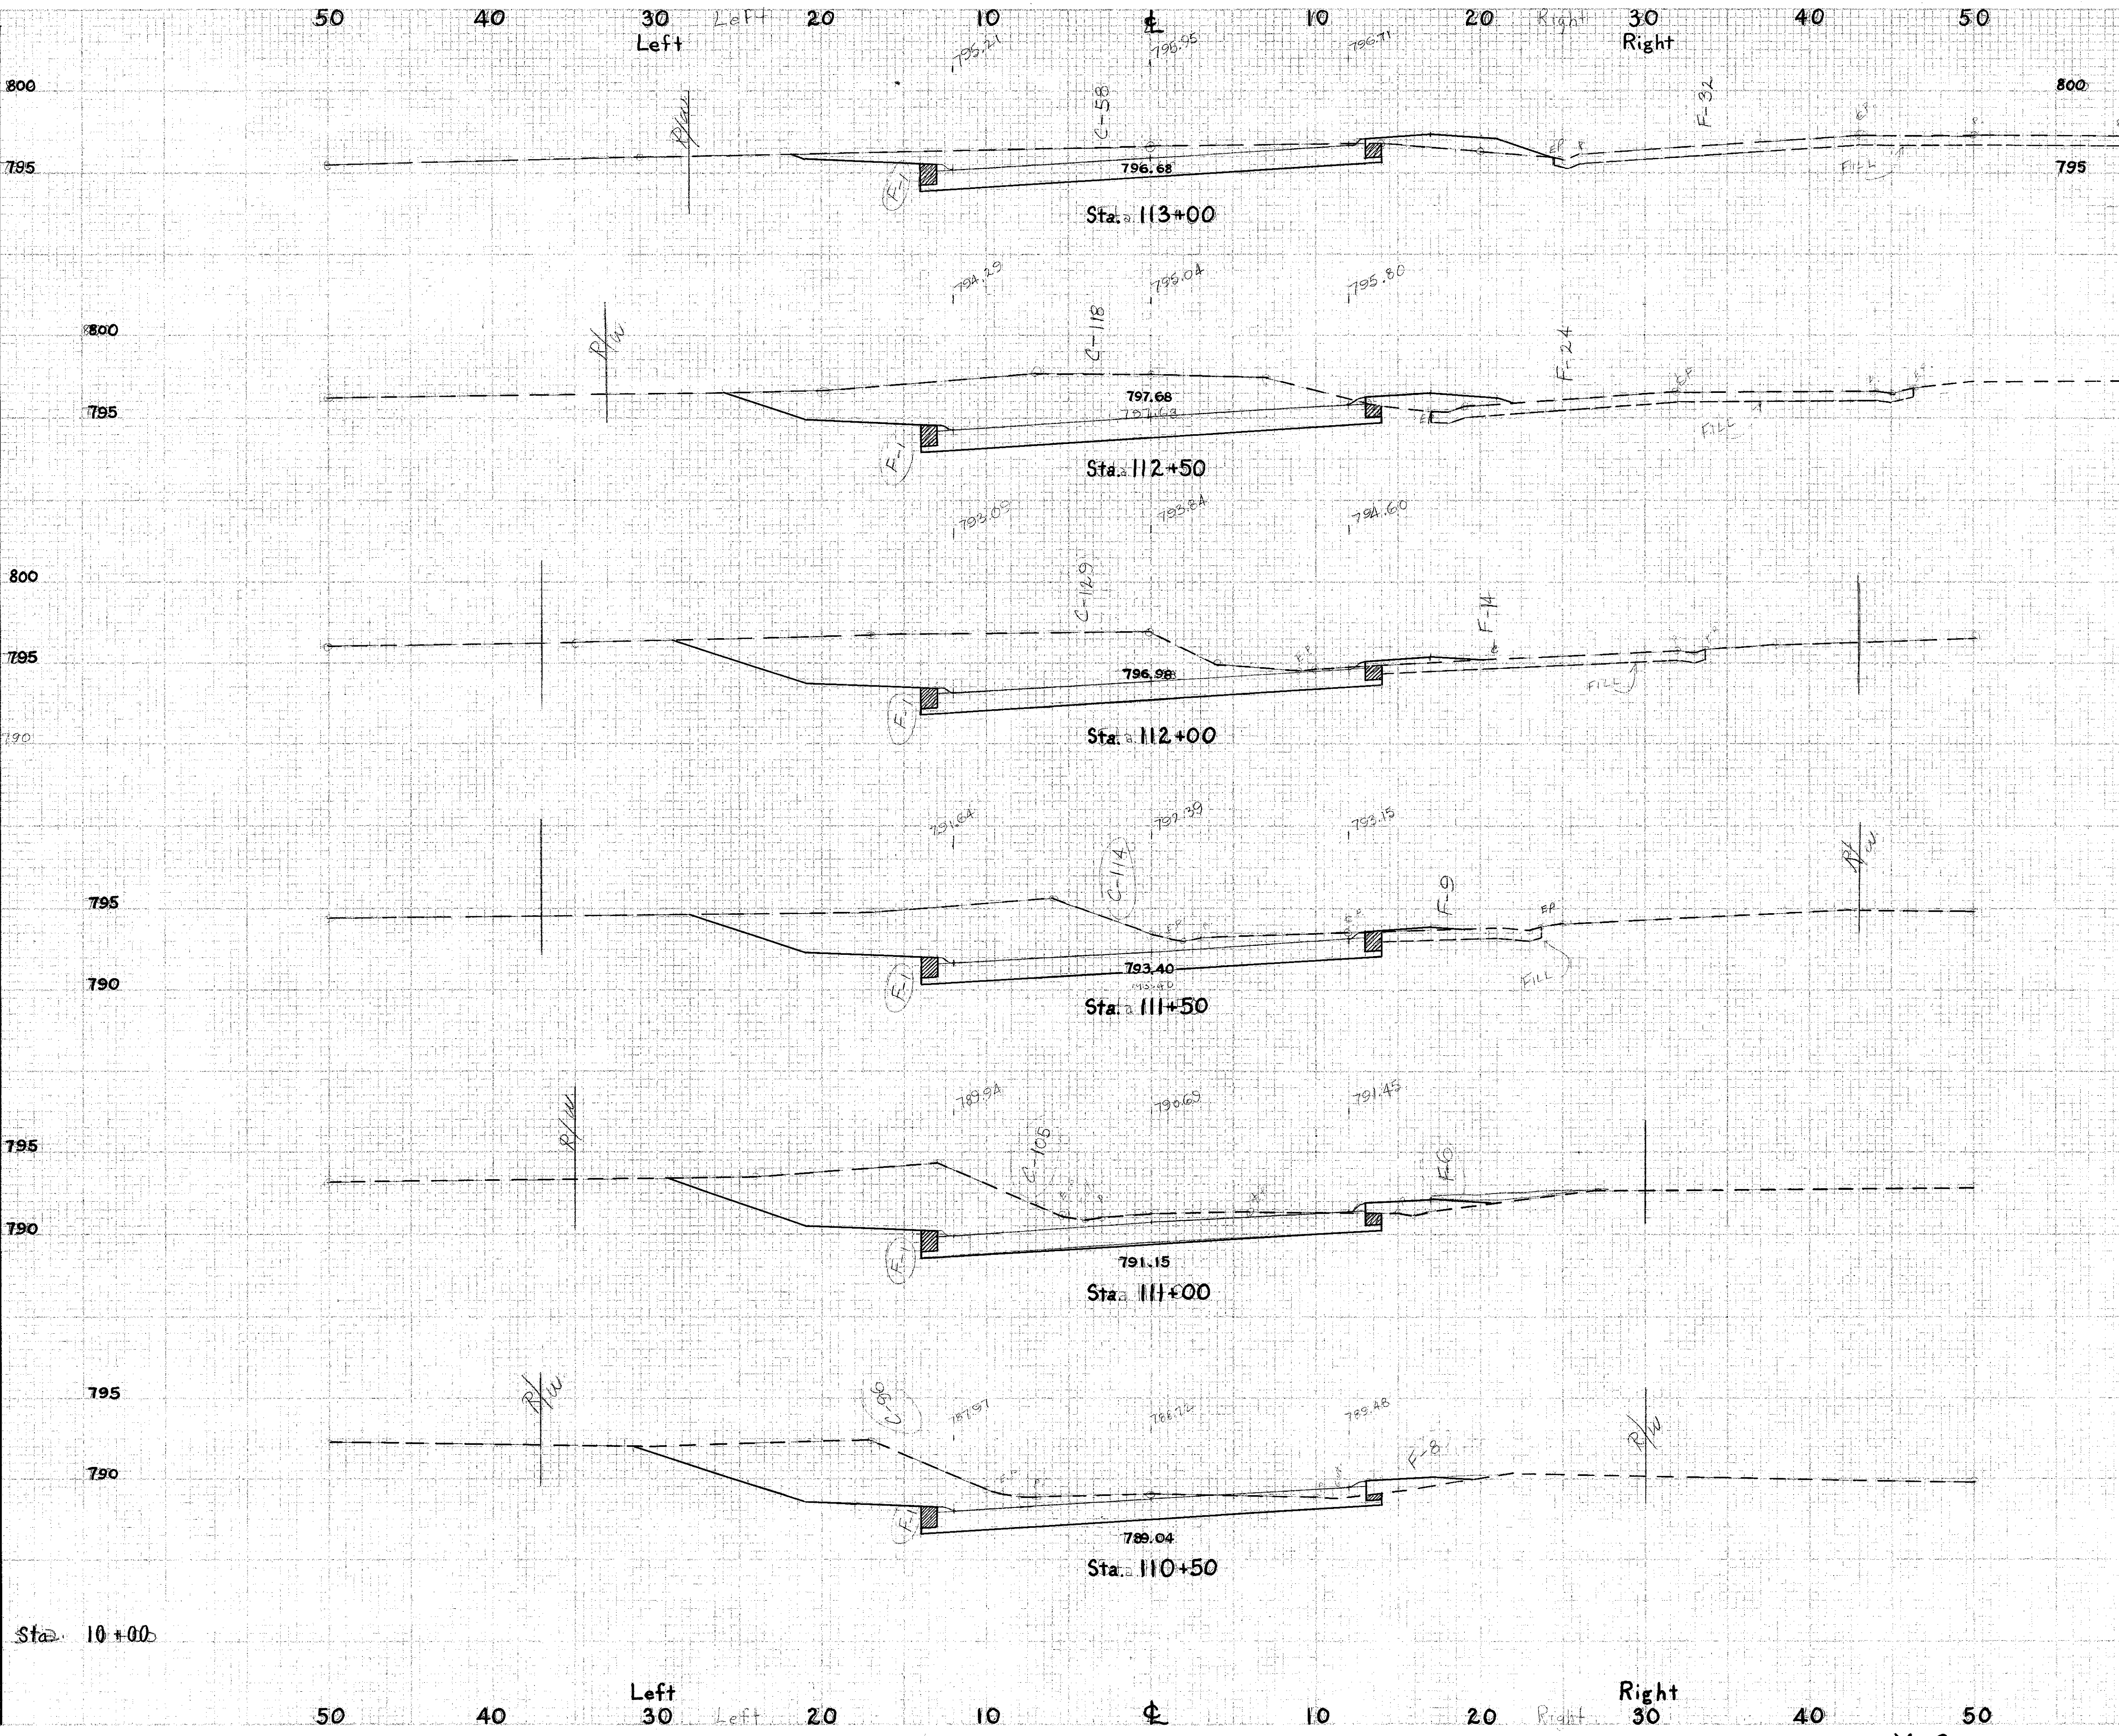

END AREA		CU. YDS.	
CUT	FILL	CUT	FILL
58	33		
		163	54
118	25		
		228	27
129	15		
		225	23
114	10		
		203	16
105	77		
		186	15
96	9		
		1522	155
68	77		

X SECTIONS STA. 110+50 To STA. 113+00