


Excavation 374 Cu.Yds  
 Embankment 375 Cu.Yds  
 Emb.+22% 458 Cu.Yds

LAK 84 (327-7.81)  
 LAKE COUNTY

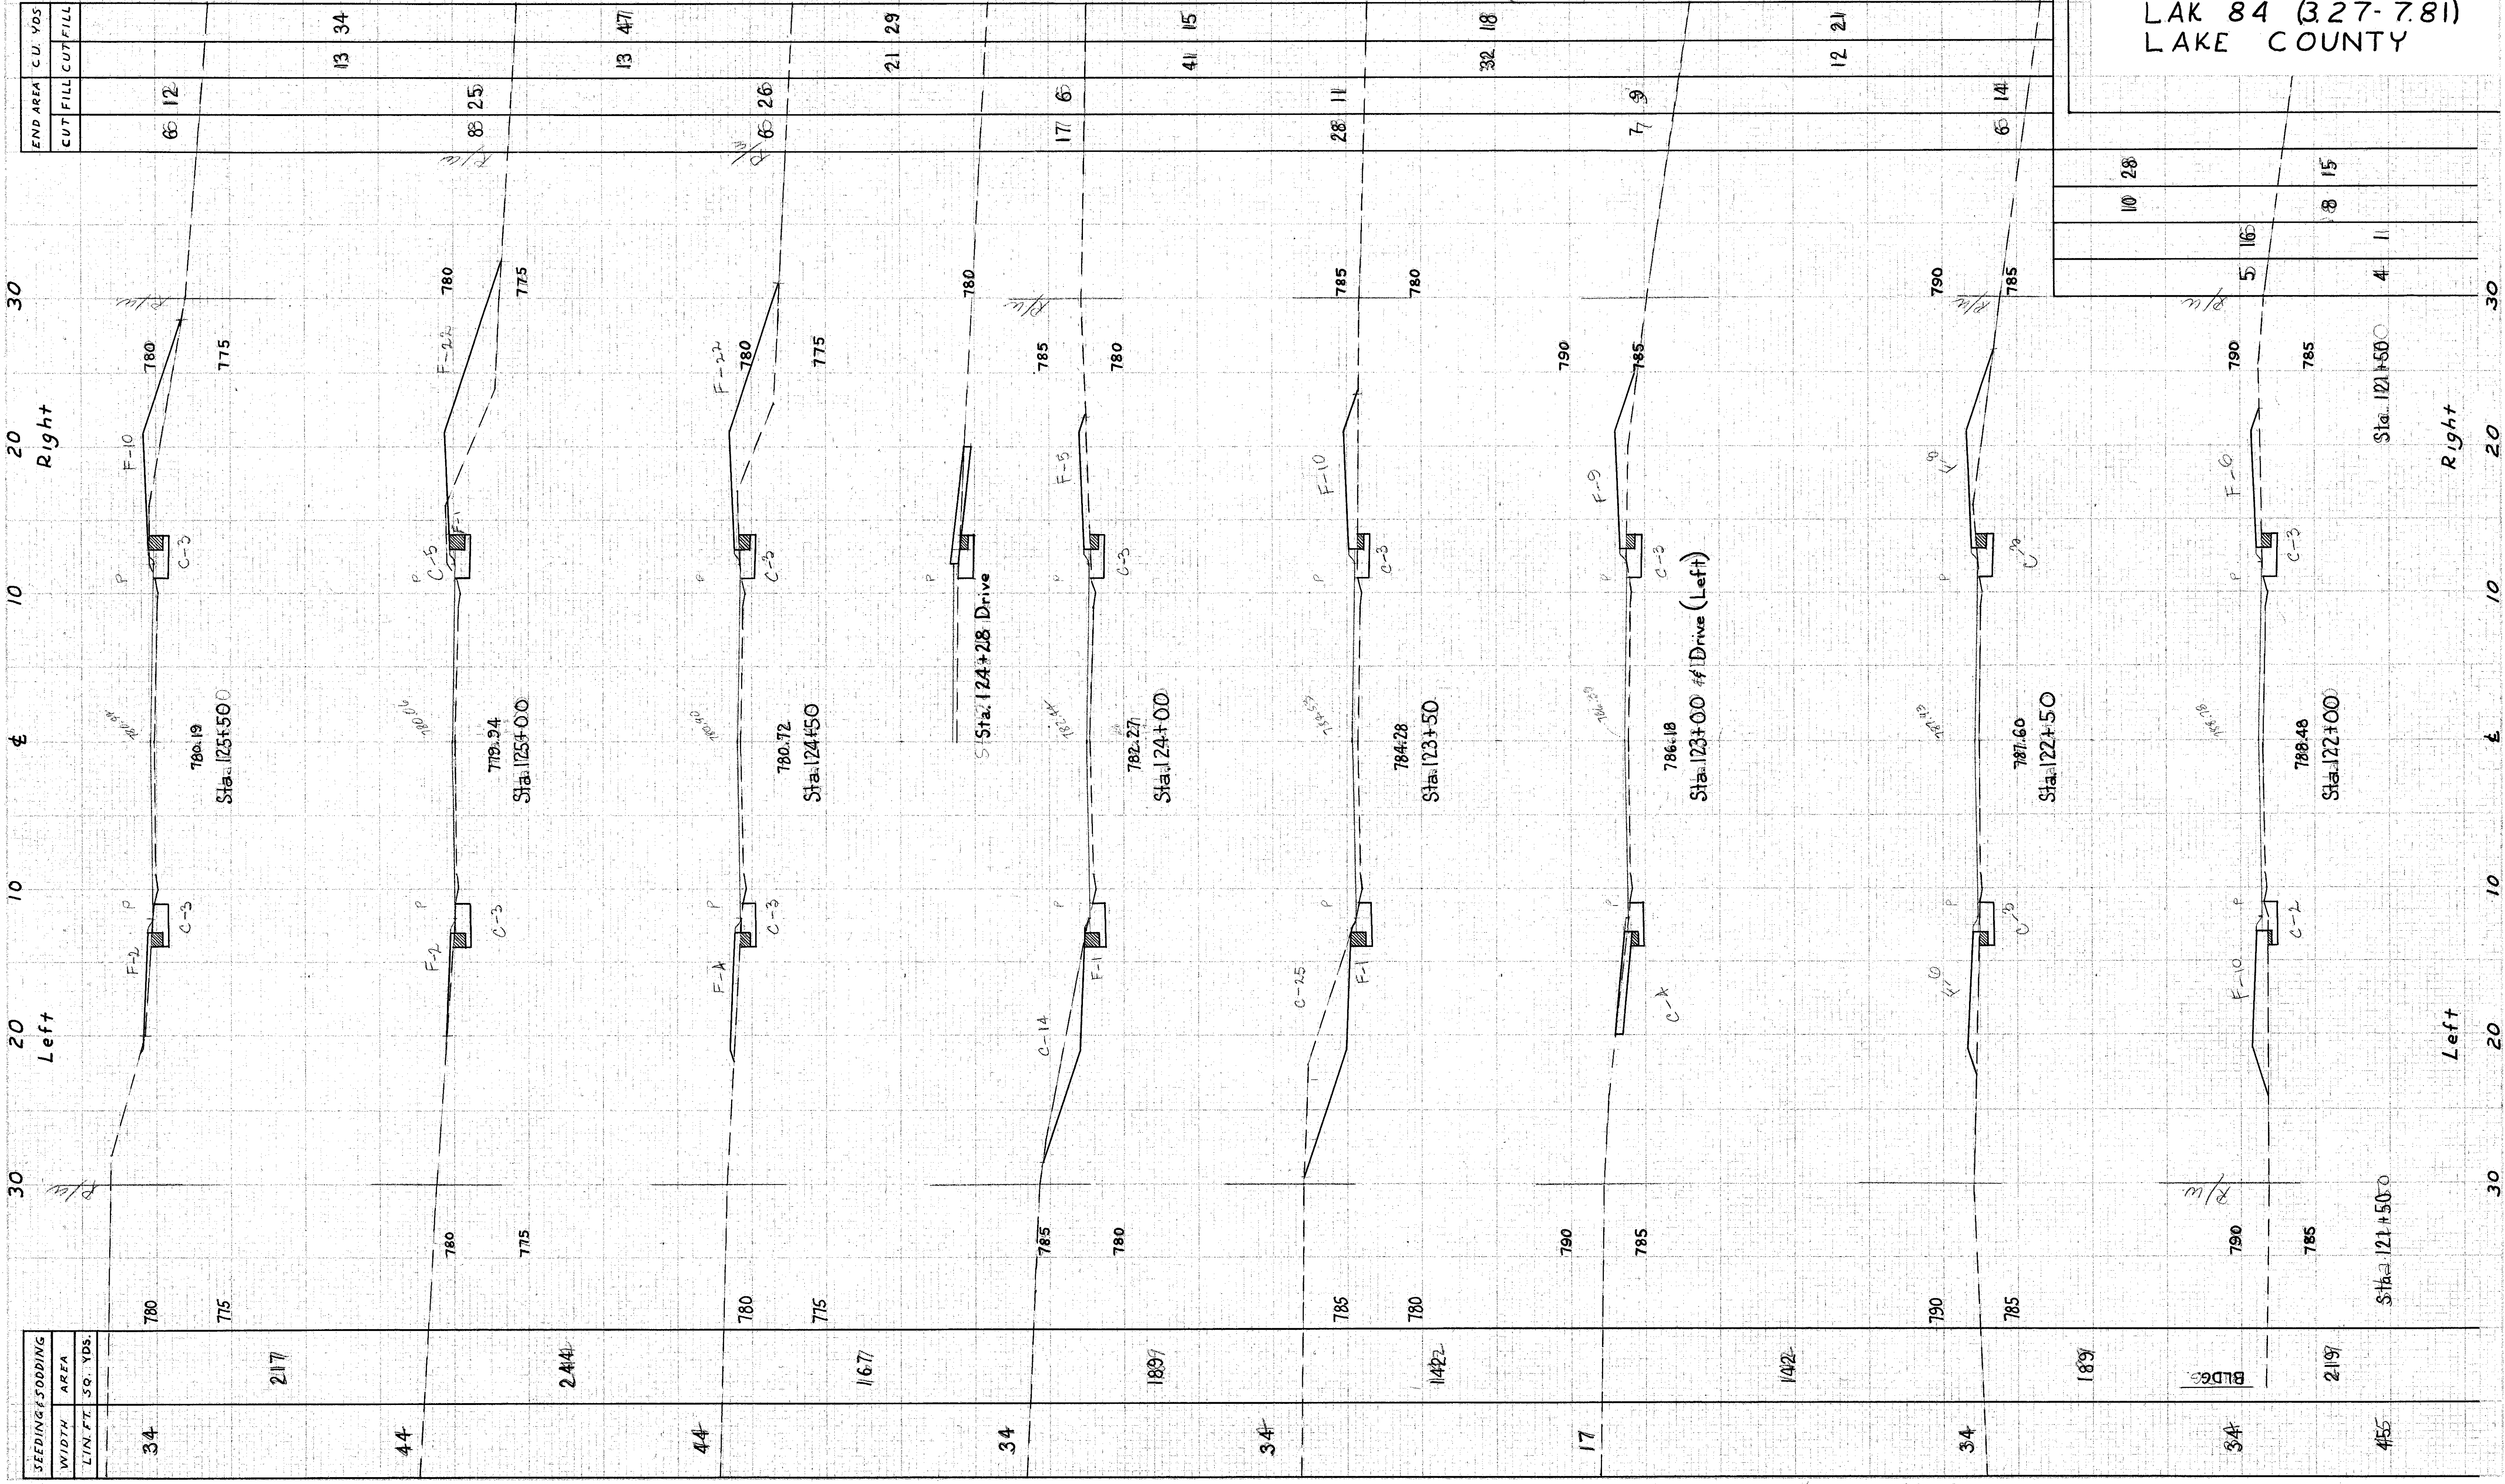

SEEDING & SODDING WIDTH	AREA
LIN. FT.	SQ. YDS.
34	217
44	244
44	167
34	189
34	142
17	142
34	189
34	219
45	

END AREA	C.U. YDS
CUT	FILL
6	12
13	34
8	25
13	47
6	26
21	29
17	6
41	15
28	11
32	18
7	9
12	24
6	14
10	28
5	16
8	15
4	11

X SECTIONS STA. 122+00 To STA. 125+50