


Excavation 249 Cu.Yds.
 Embankment 709 Cu.Yds.
 Emb. + 22% 865 Cu.Yds.

LAK. 84 (3.27-7.81)
 LAKE COUNTY

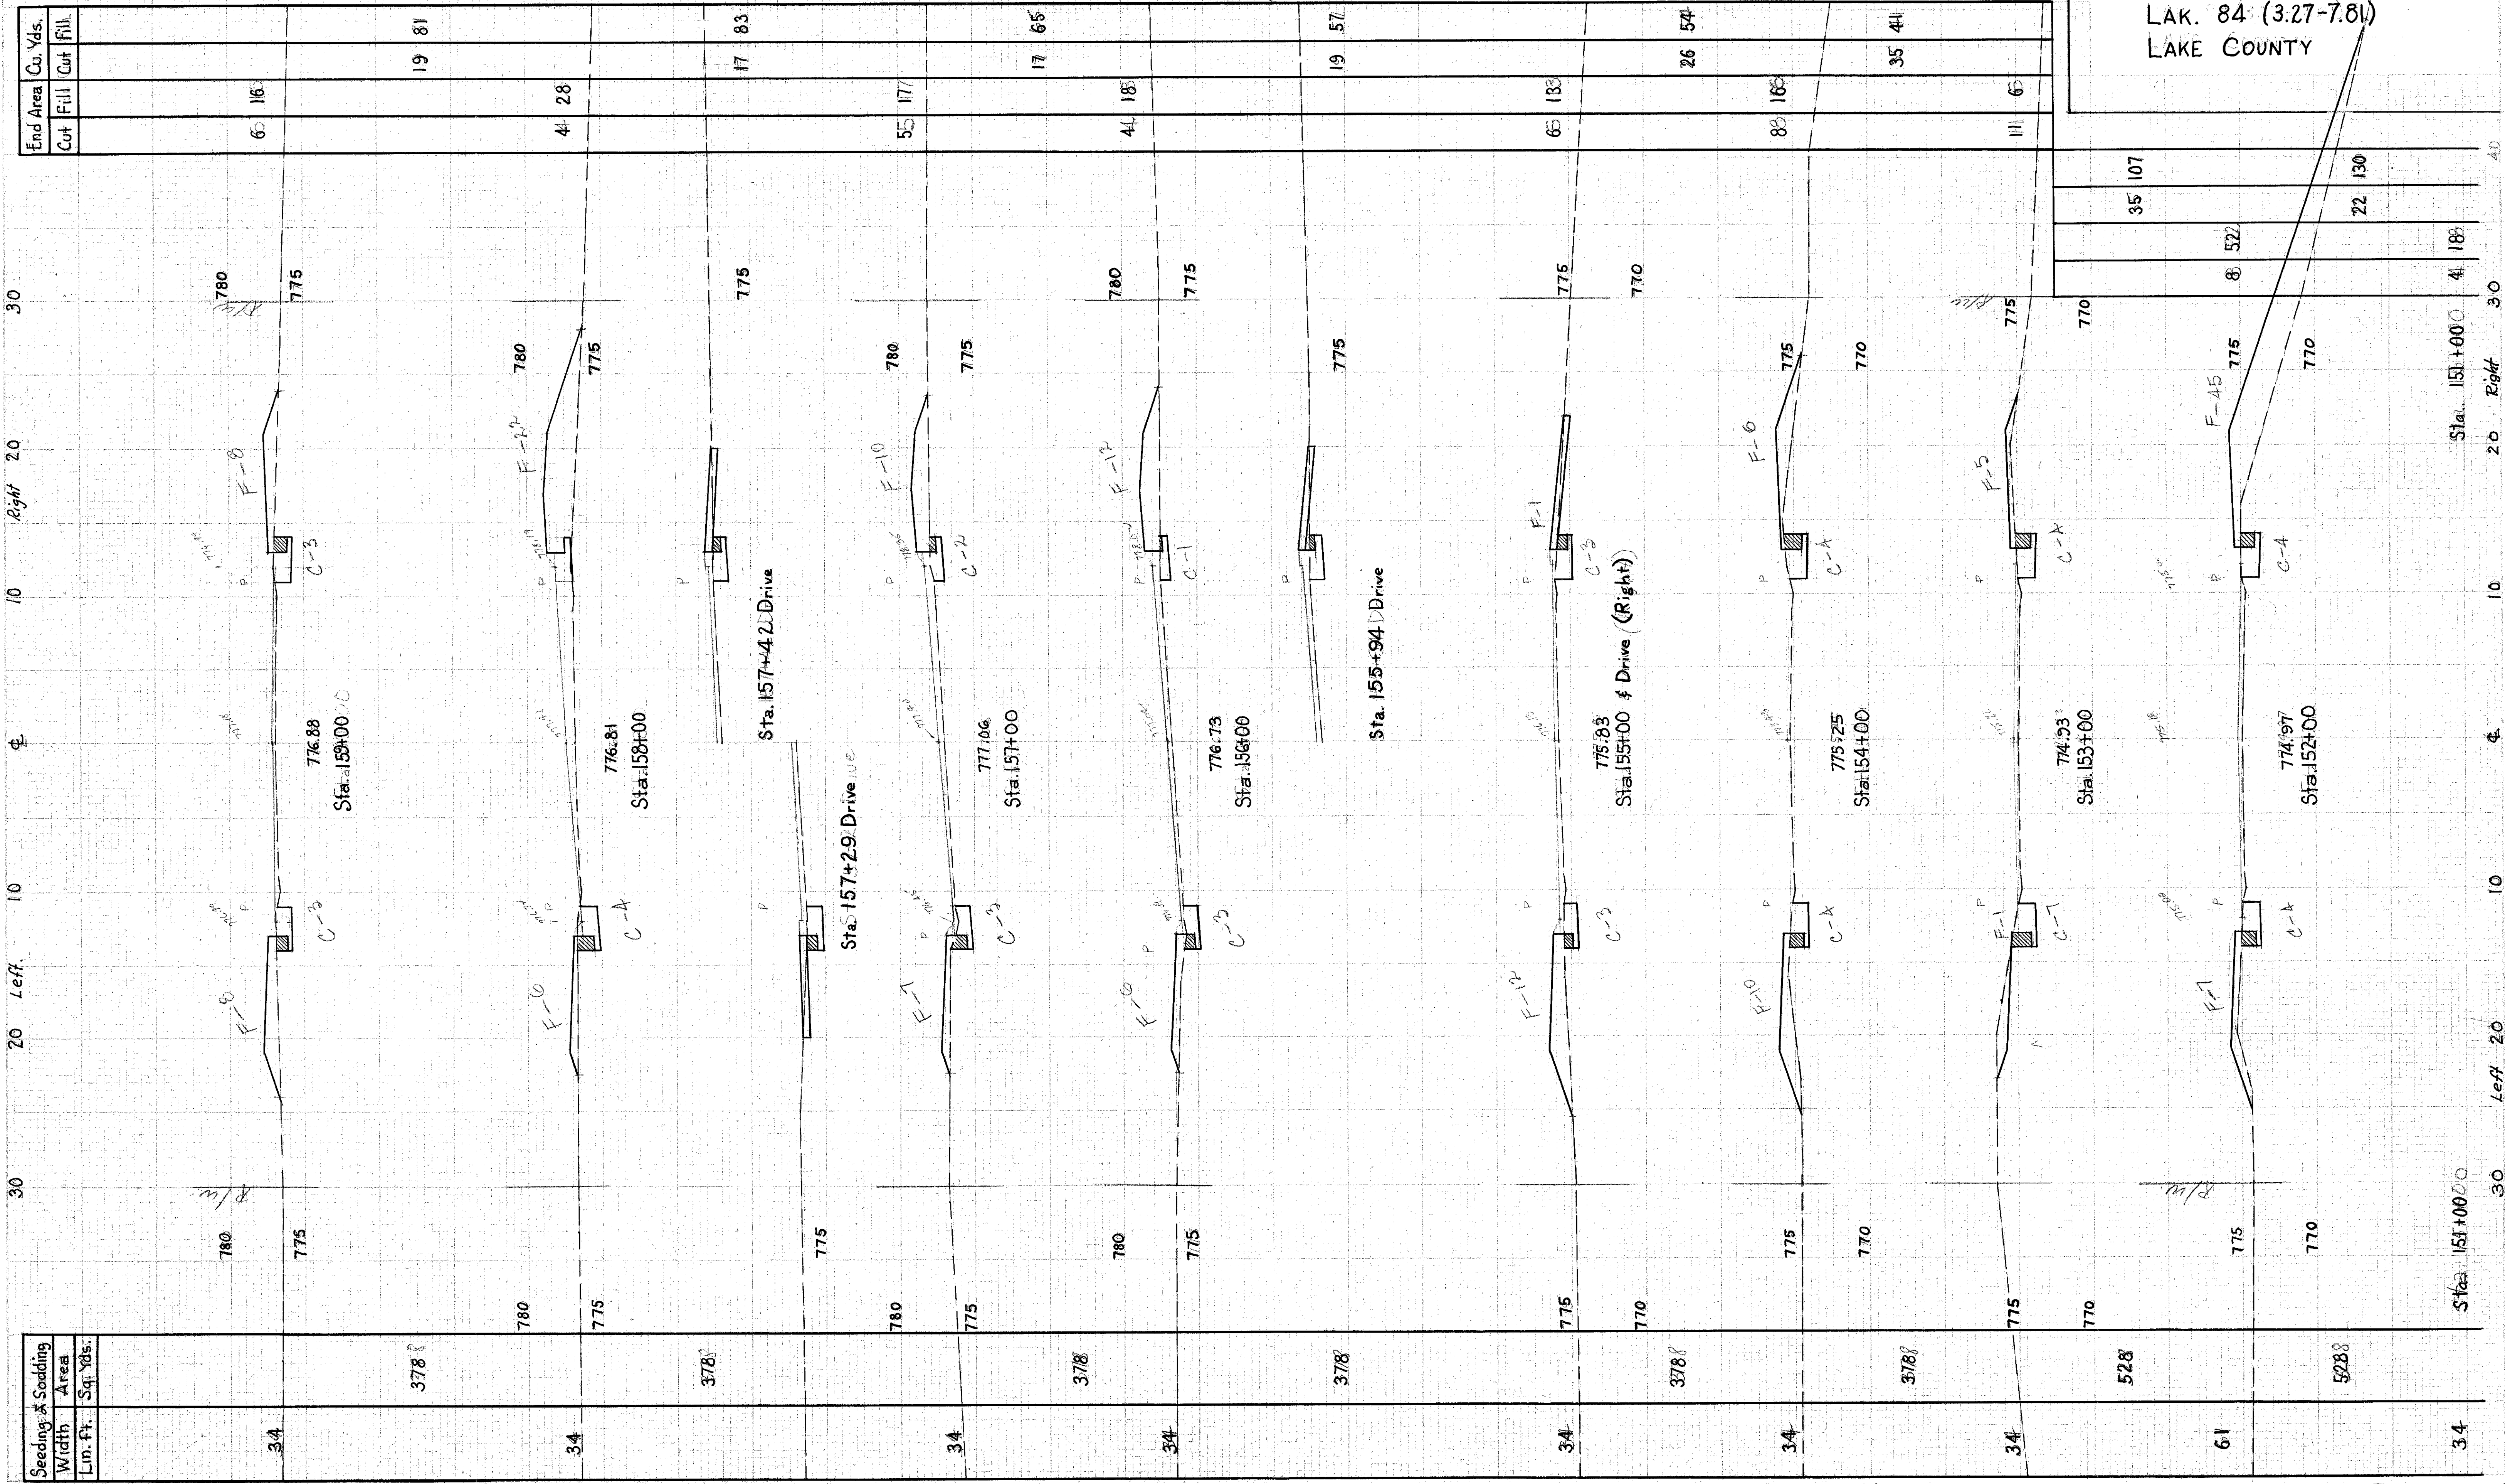

Seeding & Sodding Width	Area
Lin. ft.	Sq. Yds.
34	378
34	378
34	378
34	378
34	378
34	378
34	378
61	528
34	528

X SECTIONS STA. 152+00 TO STA. 159+00