


LAK. 84 (3.27-781)
LAKE COUNTY

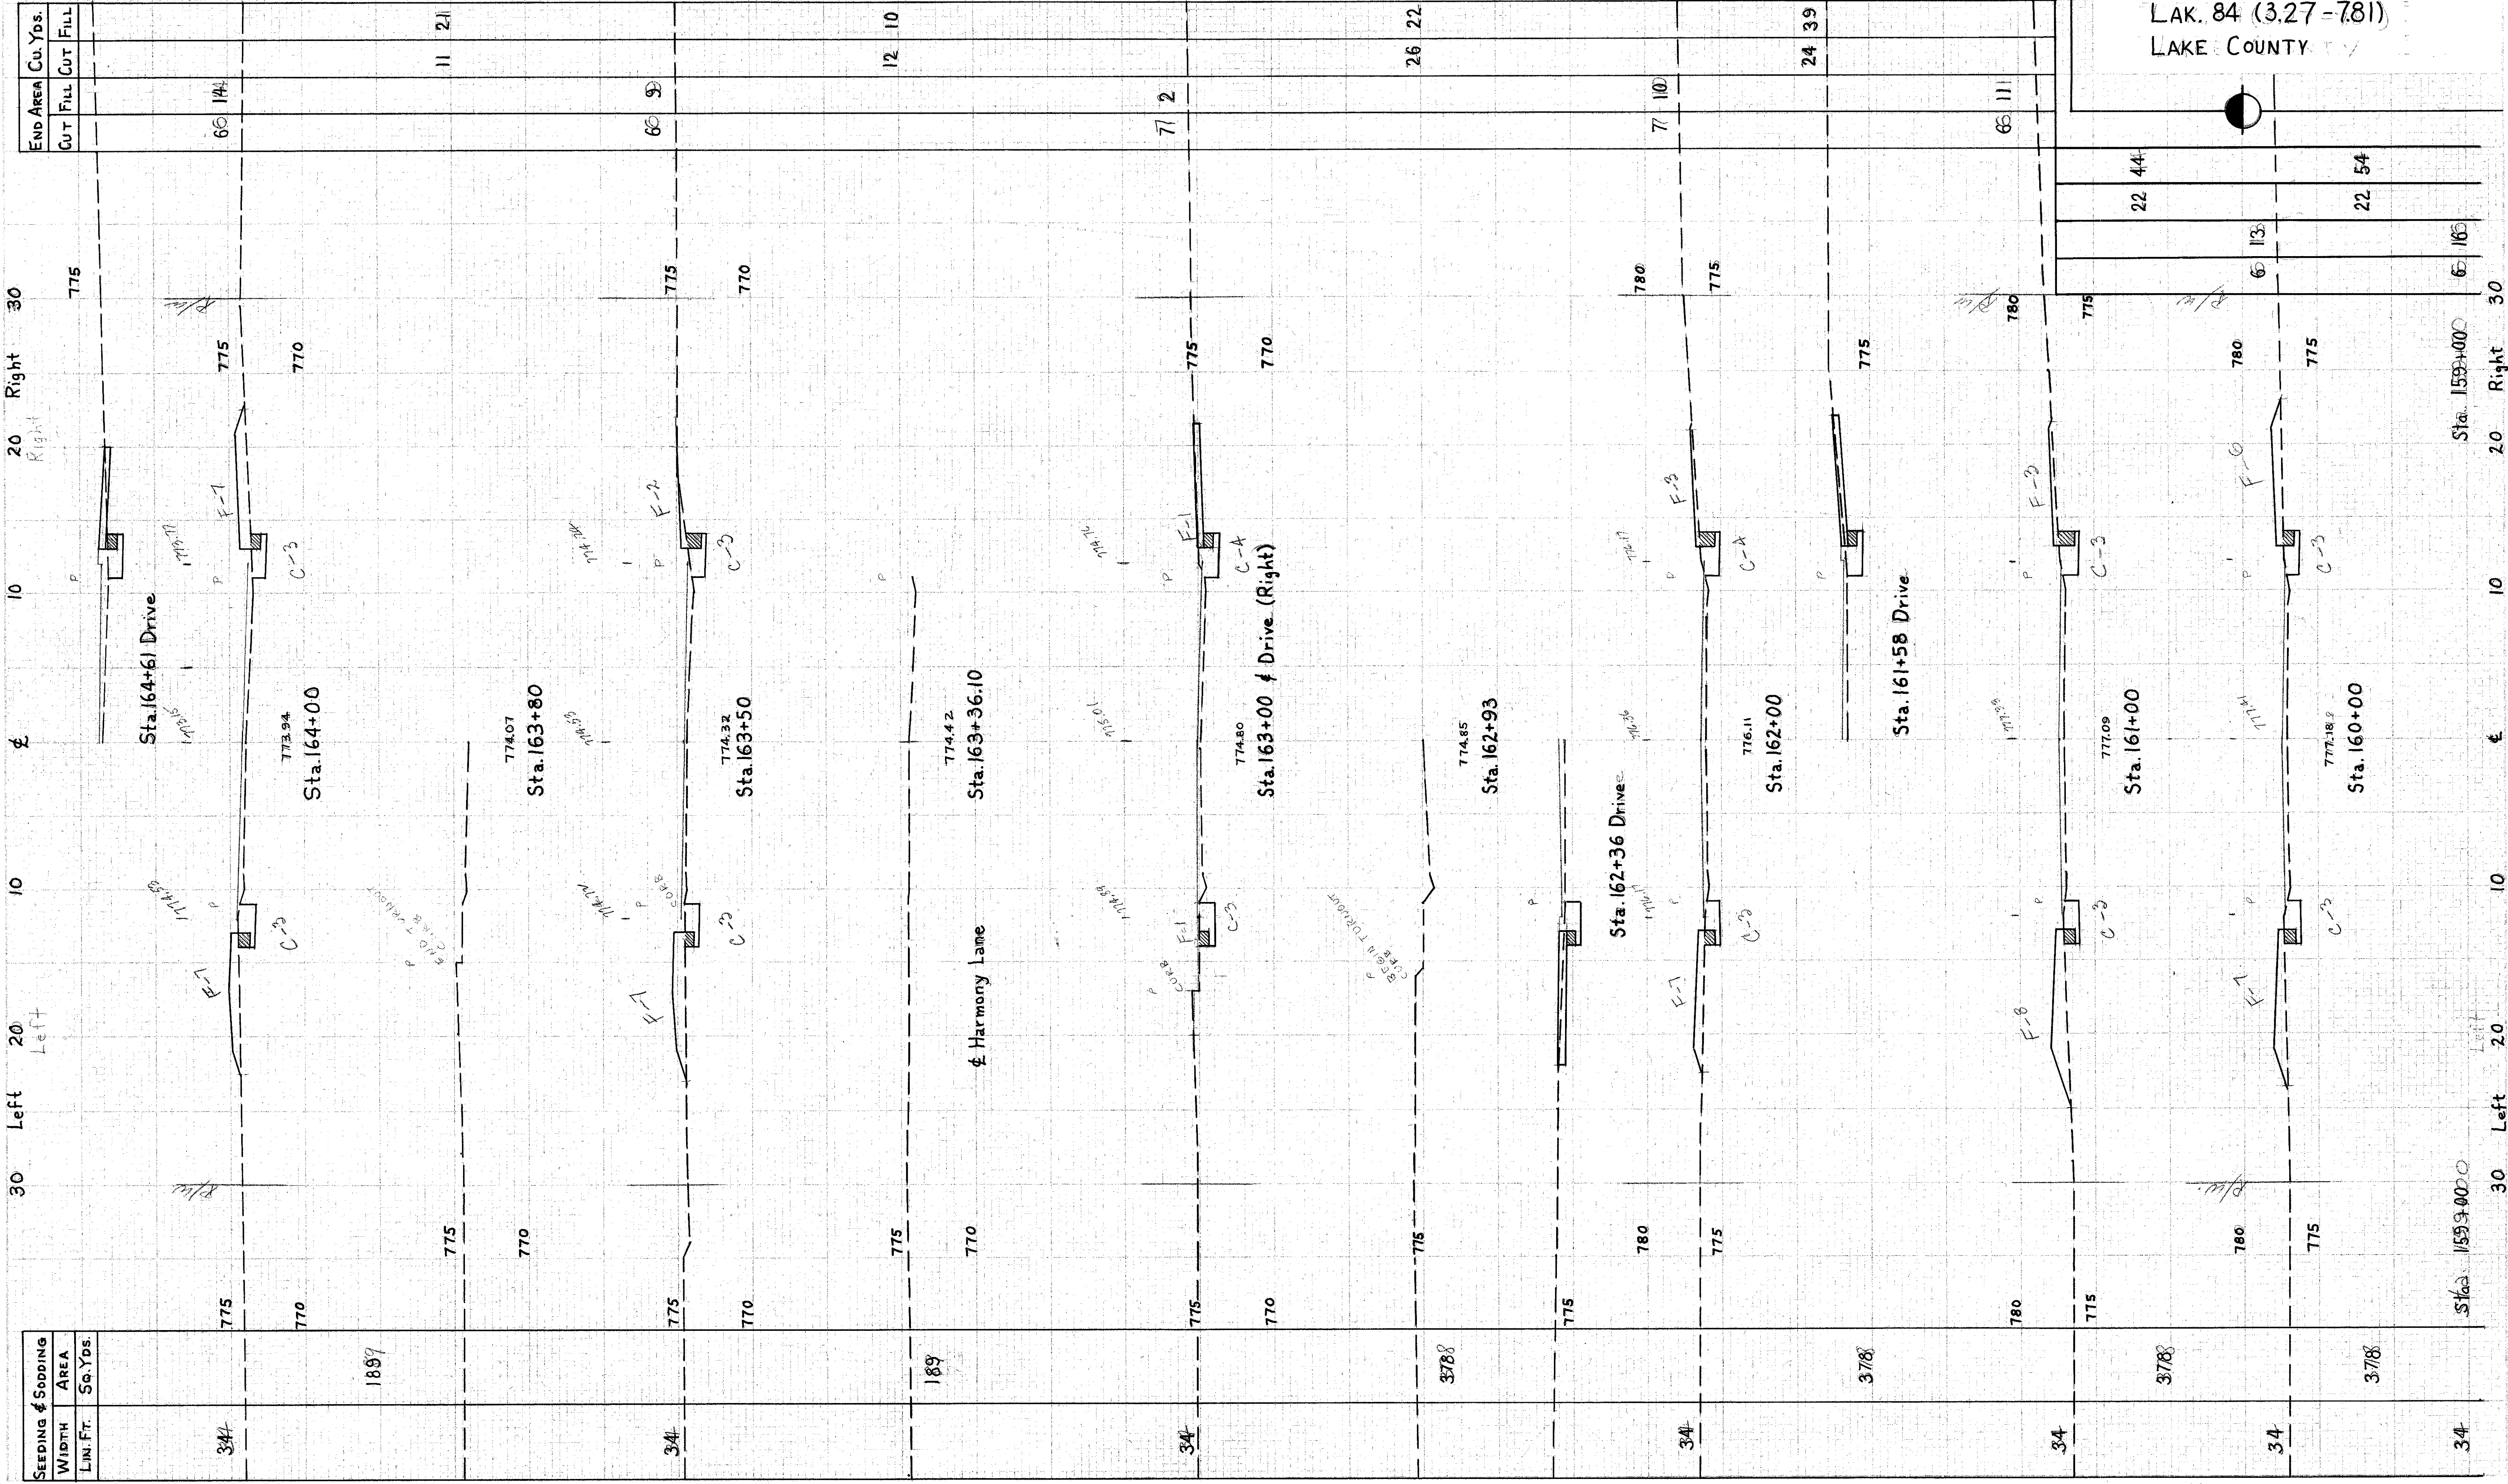

X SECTIONS STA. 160+00 To STA. 164+61