


SEEDING & SODDING	WIDTH	AREA
LIN. FT.	Sq. Yds.	

PER. DIVISION	STATE	PROJECT	TYPE FUNDS
2	OHIO		

55
83

LAK. 84 (3.27-7.81)
LAKE COUNTY

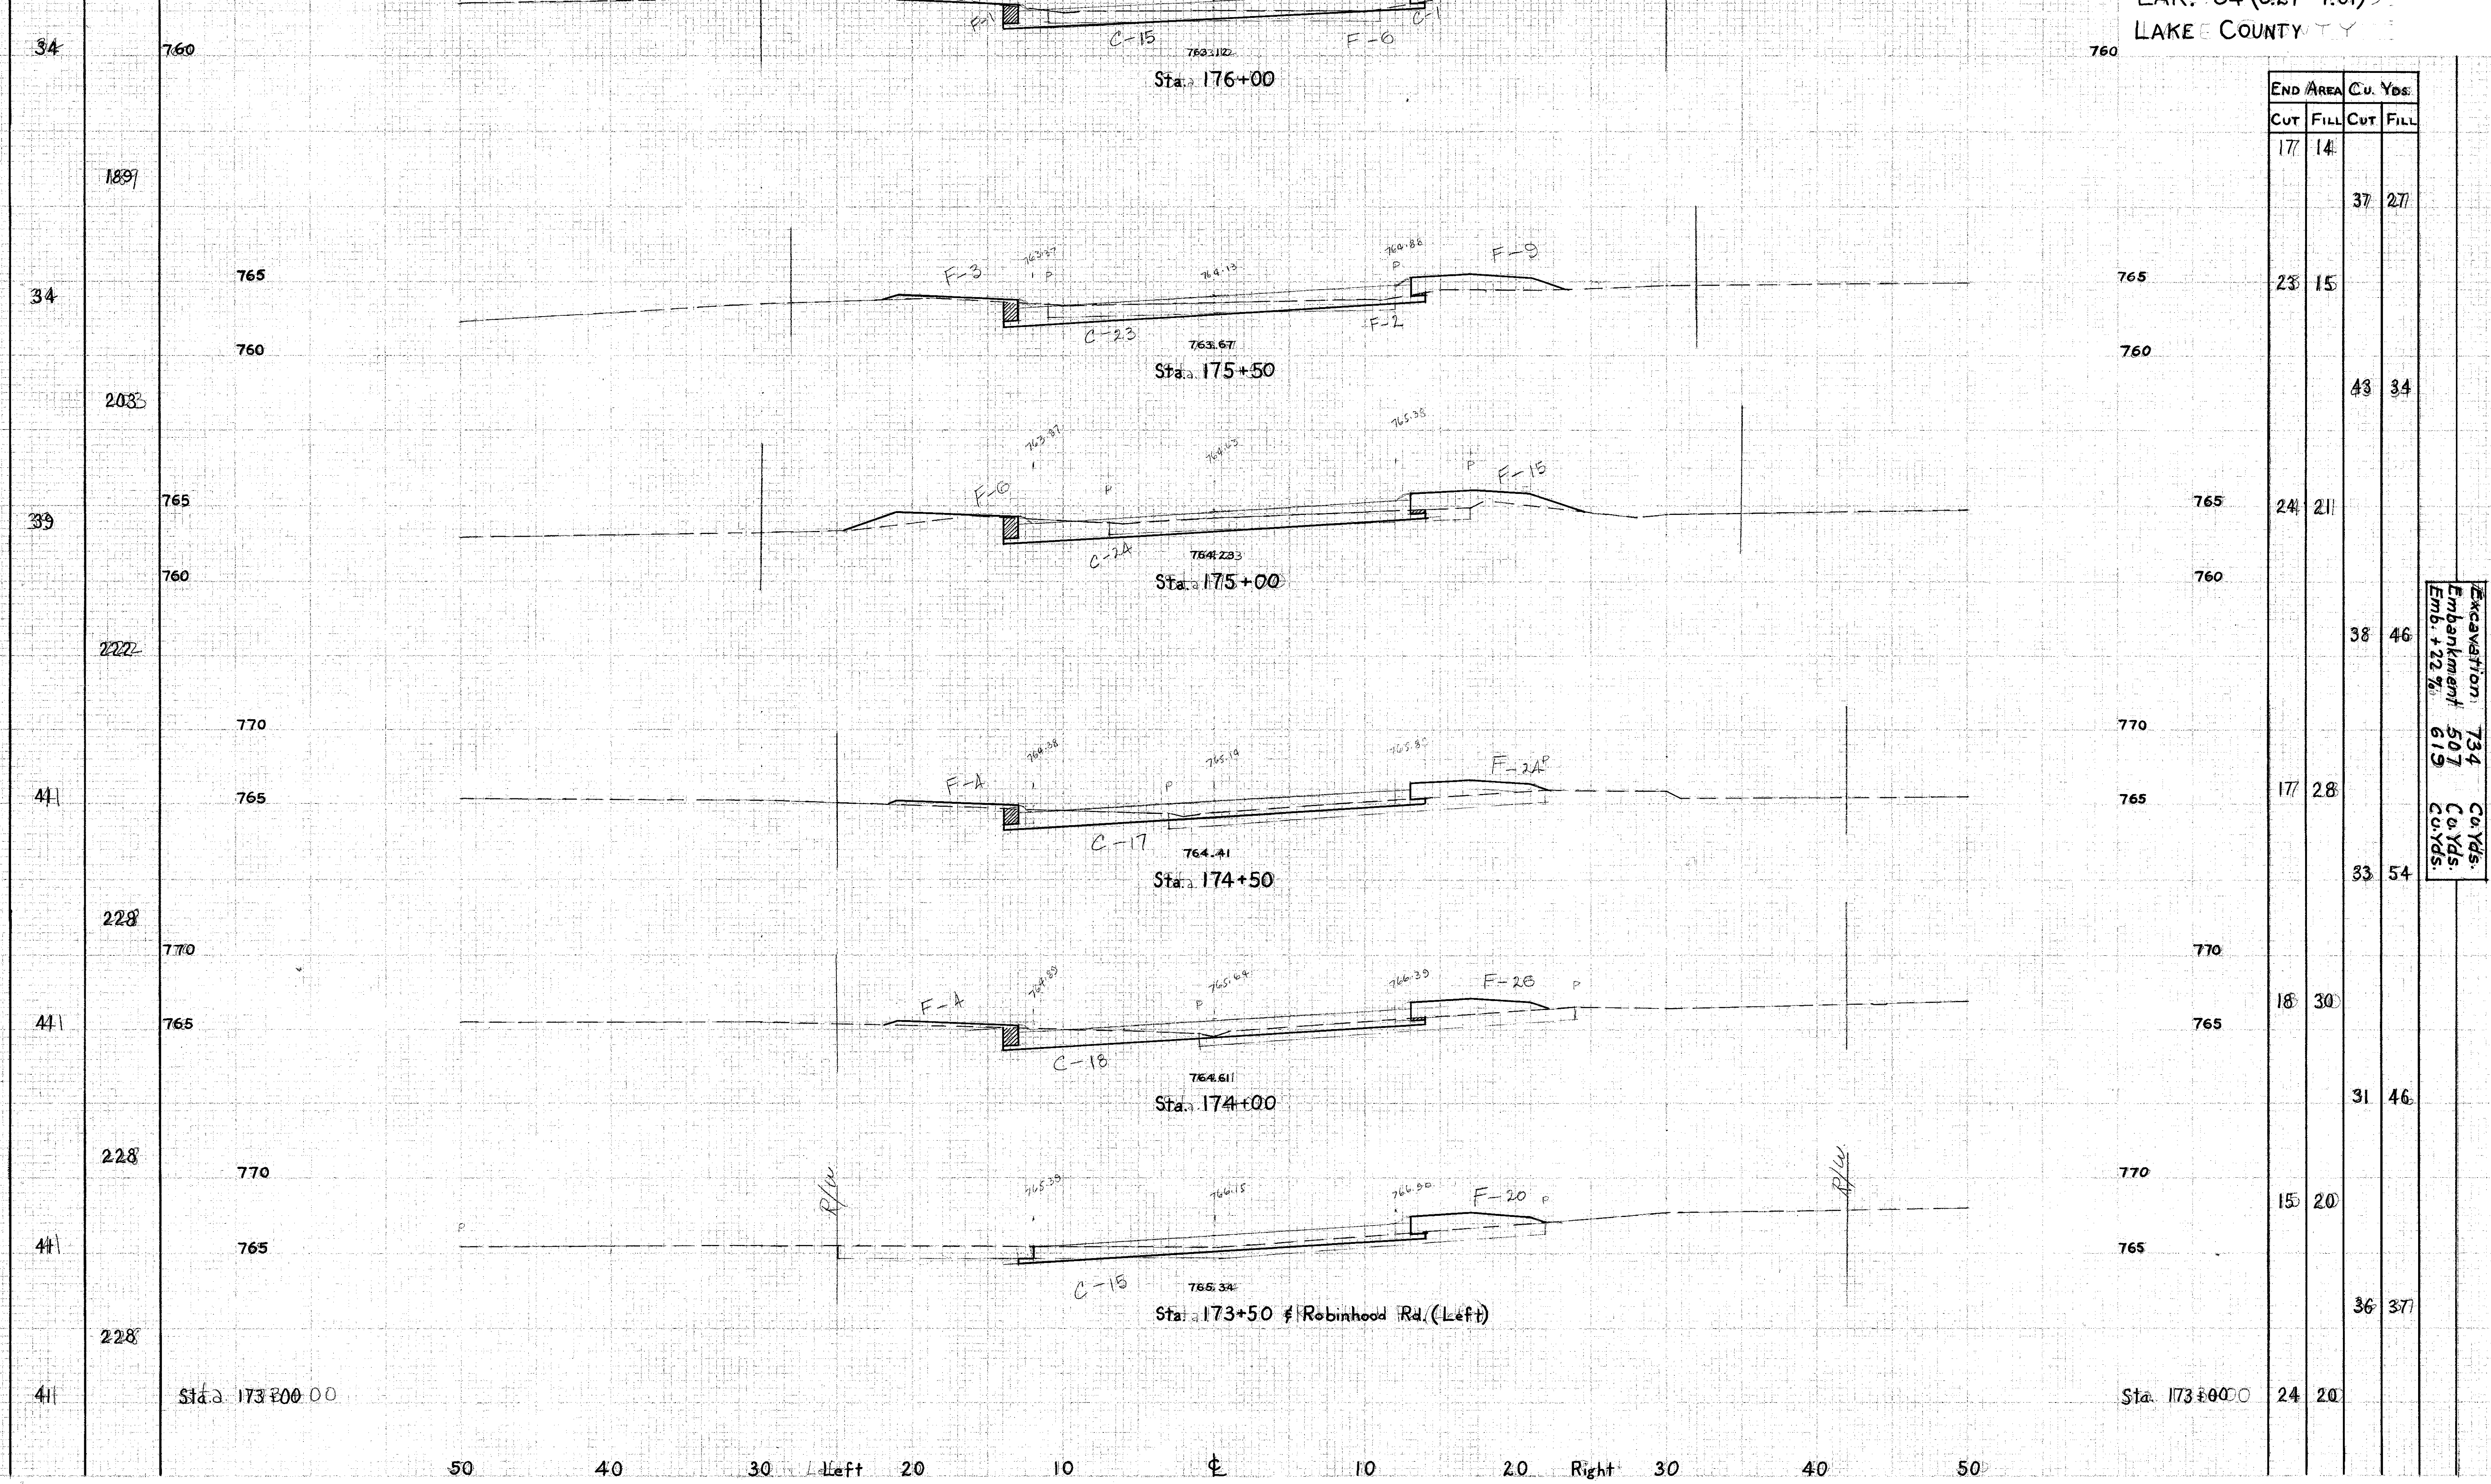

END AREA	Cu. Yds.	
	CUT	FILL
177	14	
		37 27
238	15	
		43 34
241	21	
		38 46
177	28	
		33 54
188	30	
		31 46
155	20	
		36 37
24	20	

Excavation 734 Cu Yds.
Embankment 507 Cu Yds.
Emb. + 22% 619 Cu Yds.