


LAK. 84 (3.27-7.8)
LAKE COUNTY

Excavation 129 Cu.Yds.
Embankment 384 Cu.Yds.
Emb. + 22% 468 Cu.Yds.

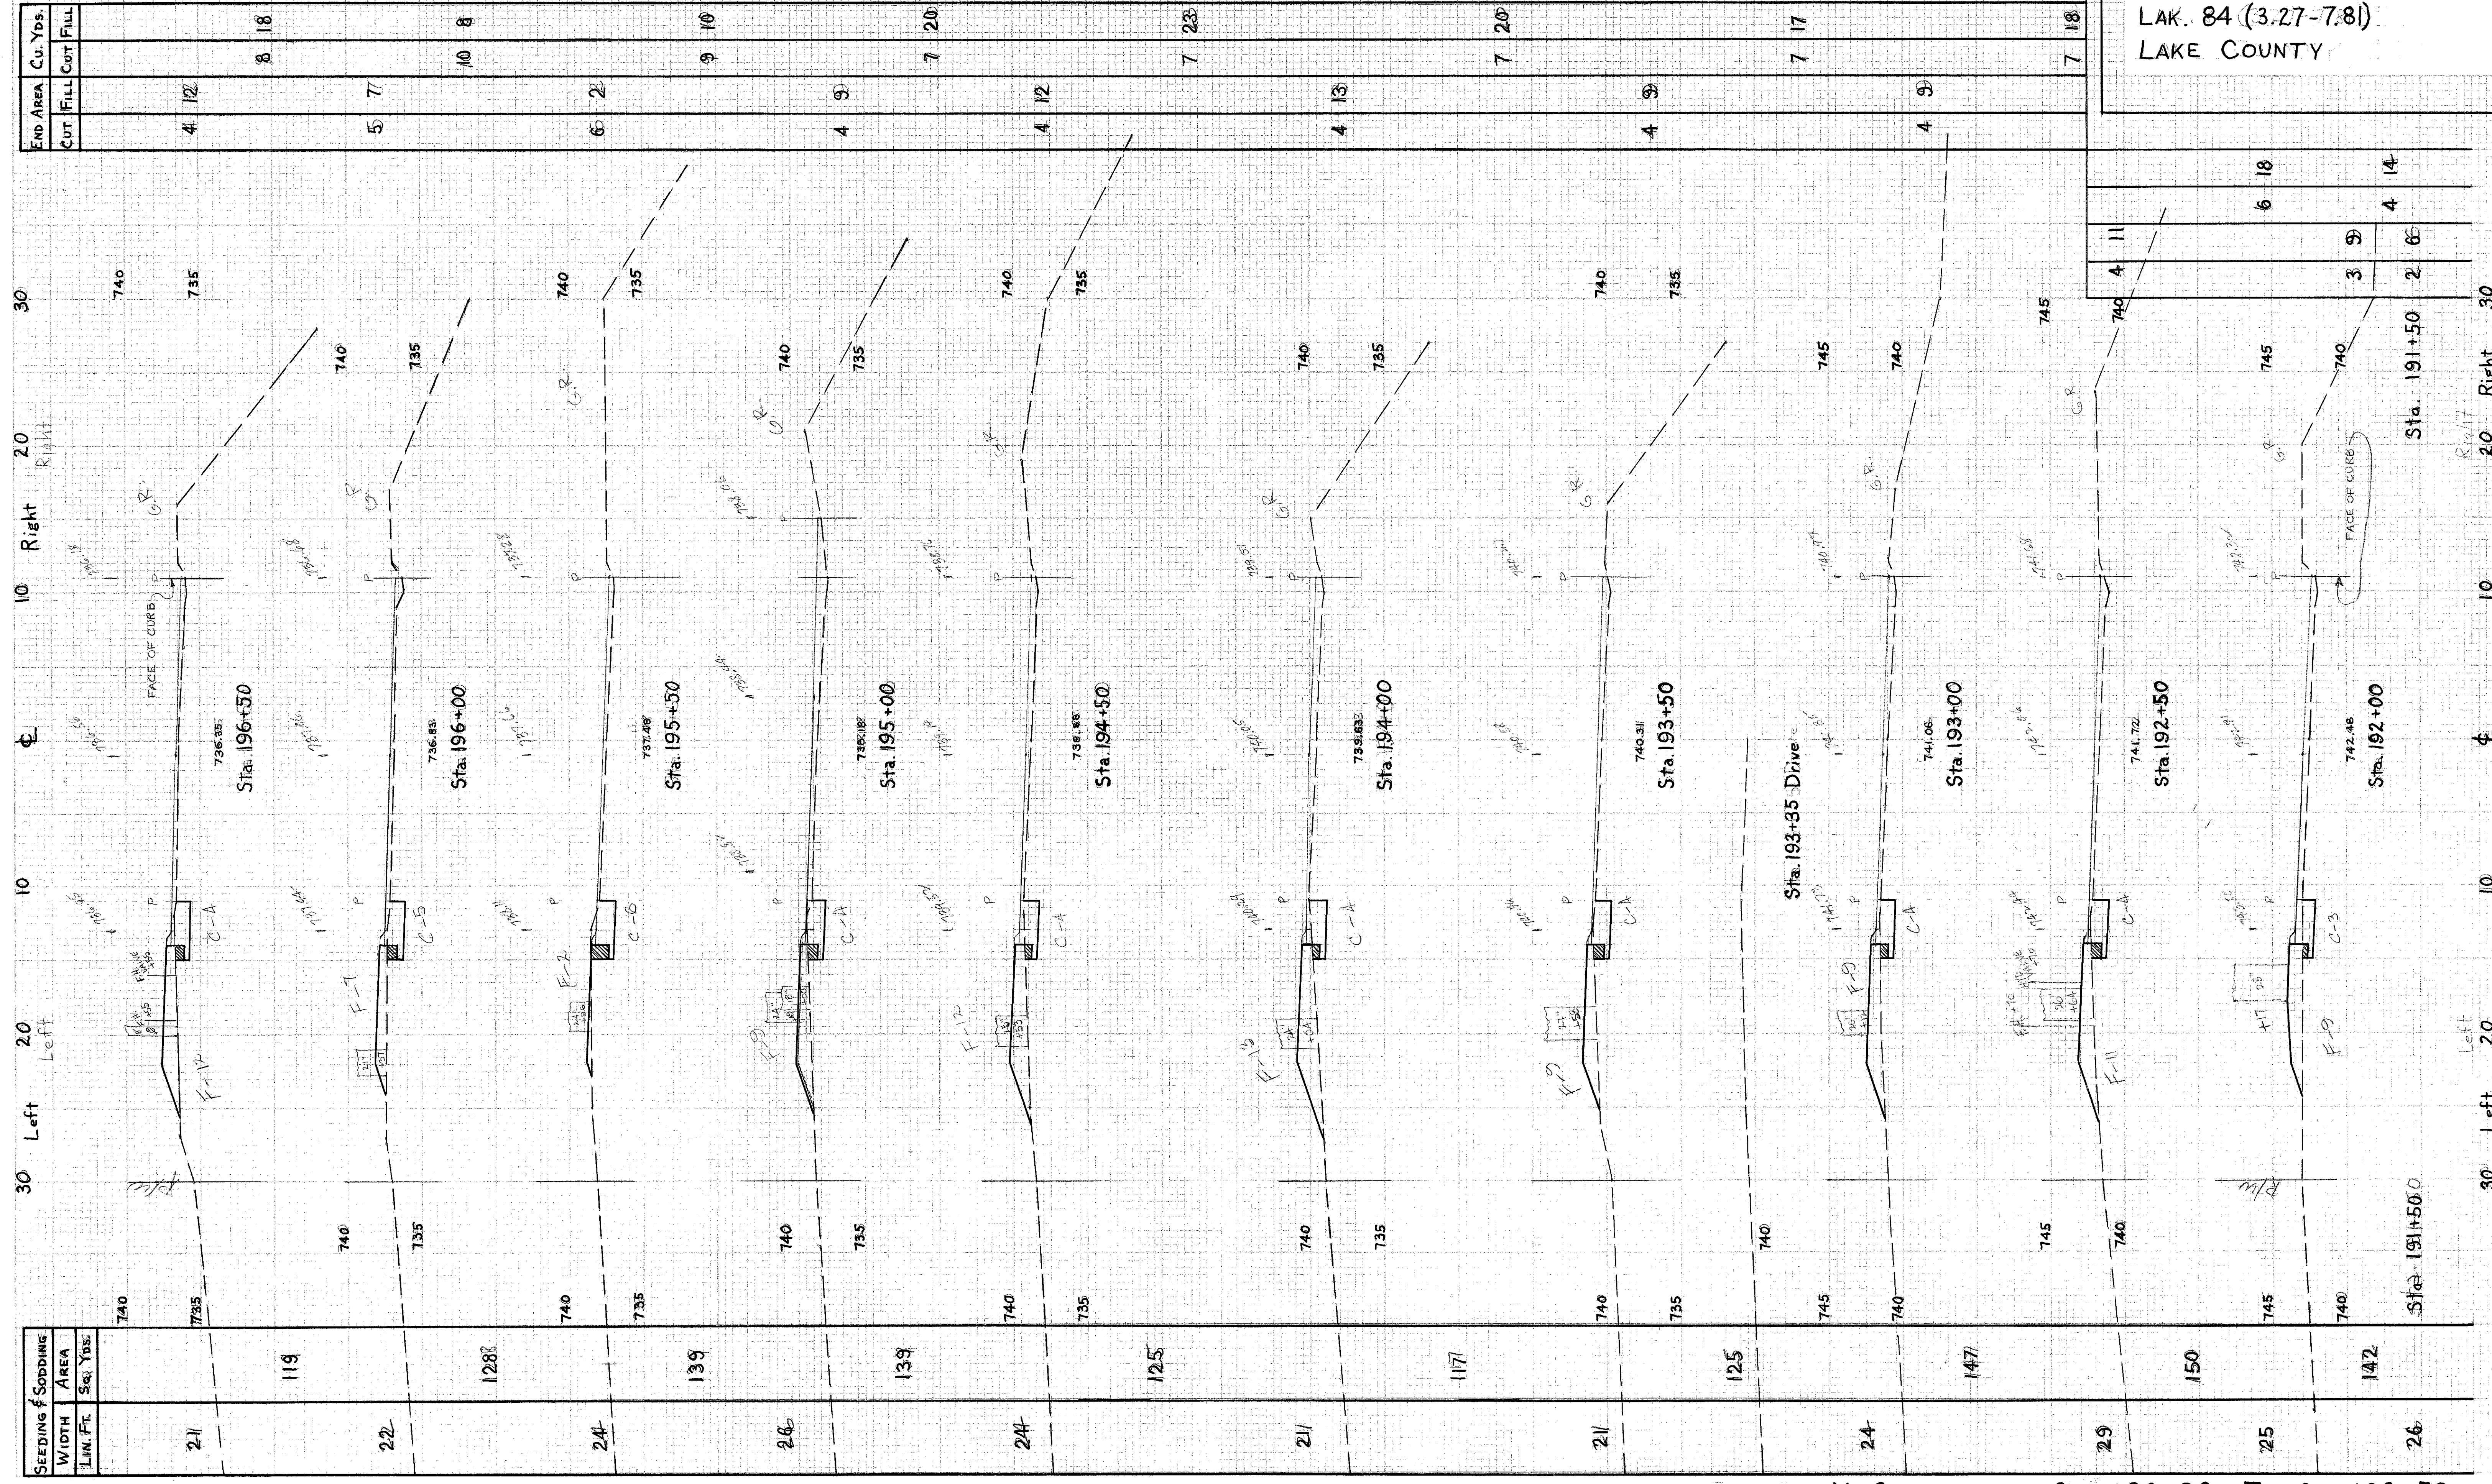

END AREA	Cu. Yds.
CUT	FILL
4	12
5	7
6	2
4	9
4	12
4	13
4	9
4	9
4	11
4	14
7	18

SEEDING & SODDING WIDTH AREA	SEEDING & SODDING LIN. FT. SQ. YDS.
21	119
22	128
24	139
26	139
24	125
21	117
21	125
24	147
29	150
25	142
26	

X SECTIONS STA. 192+00 To STA. 196+50