


Excavation 170 Cu.Yds.
 Embankment 338 Cu.Yds.
 Emb. + 22% 412 Cu.Yds.

LAK. 843 (3.27+7.81)
 LAKE COUNTY

64
83

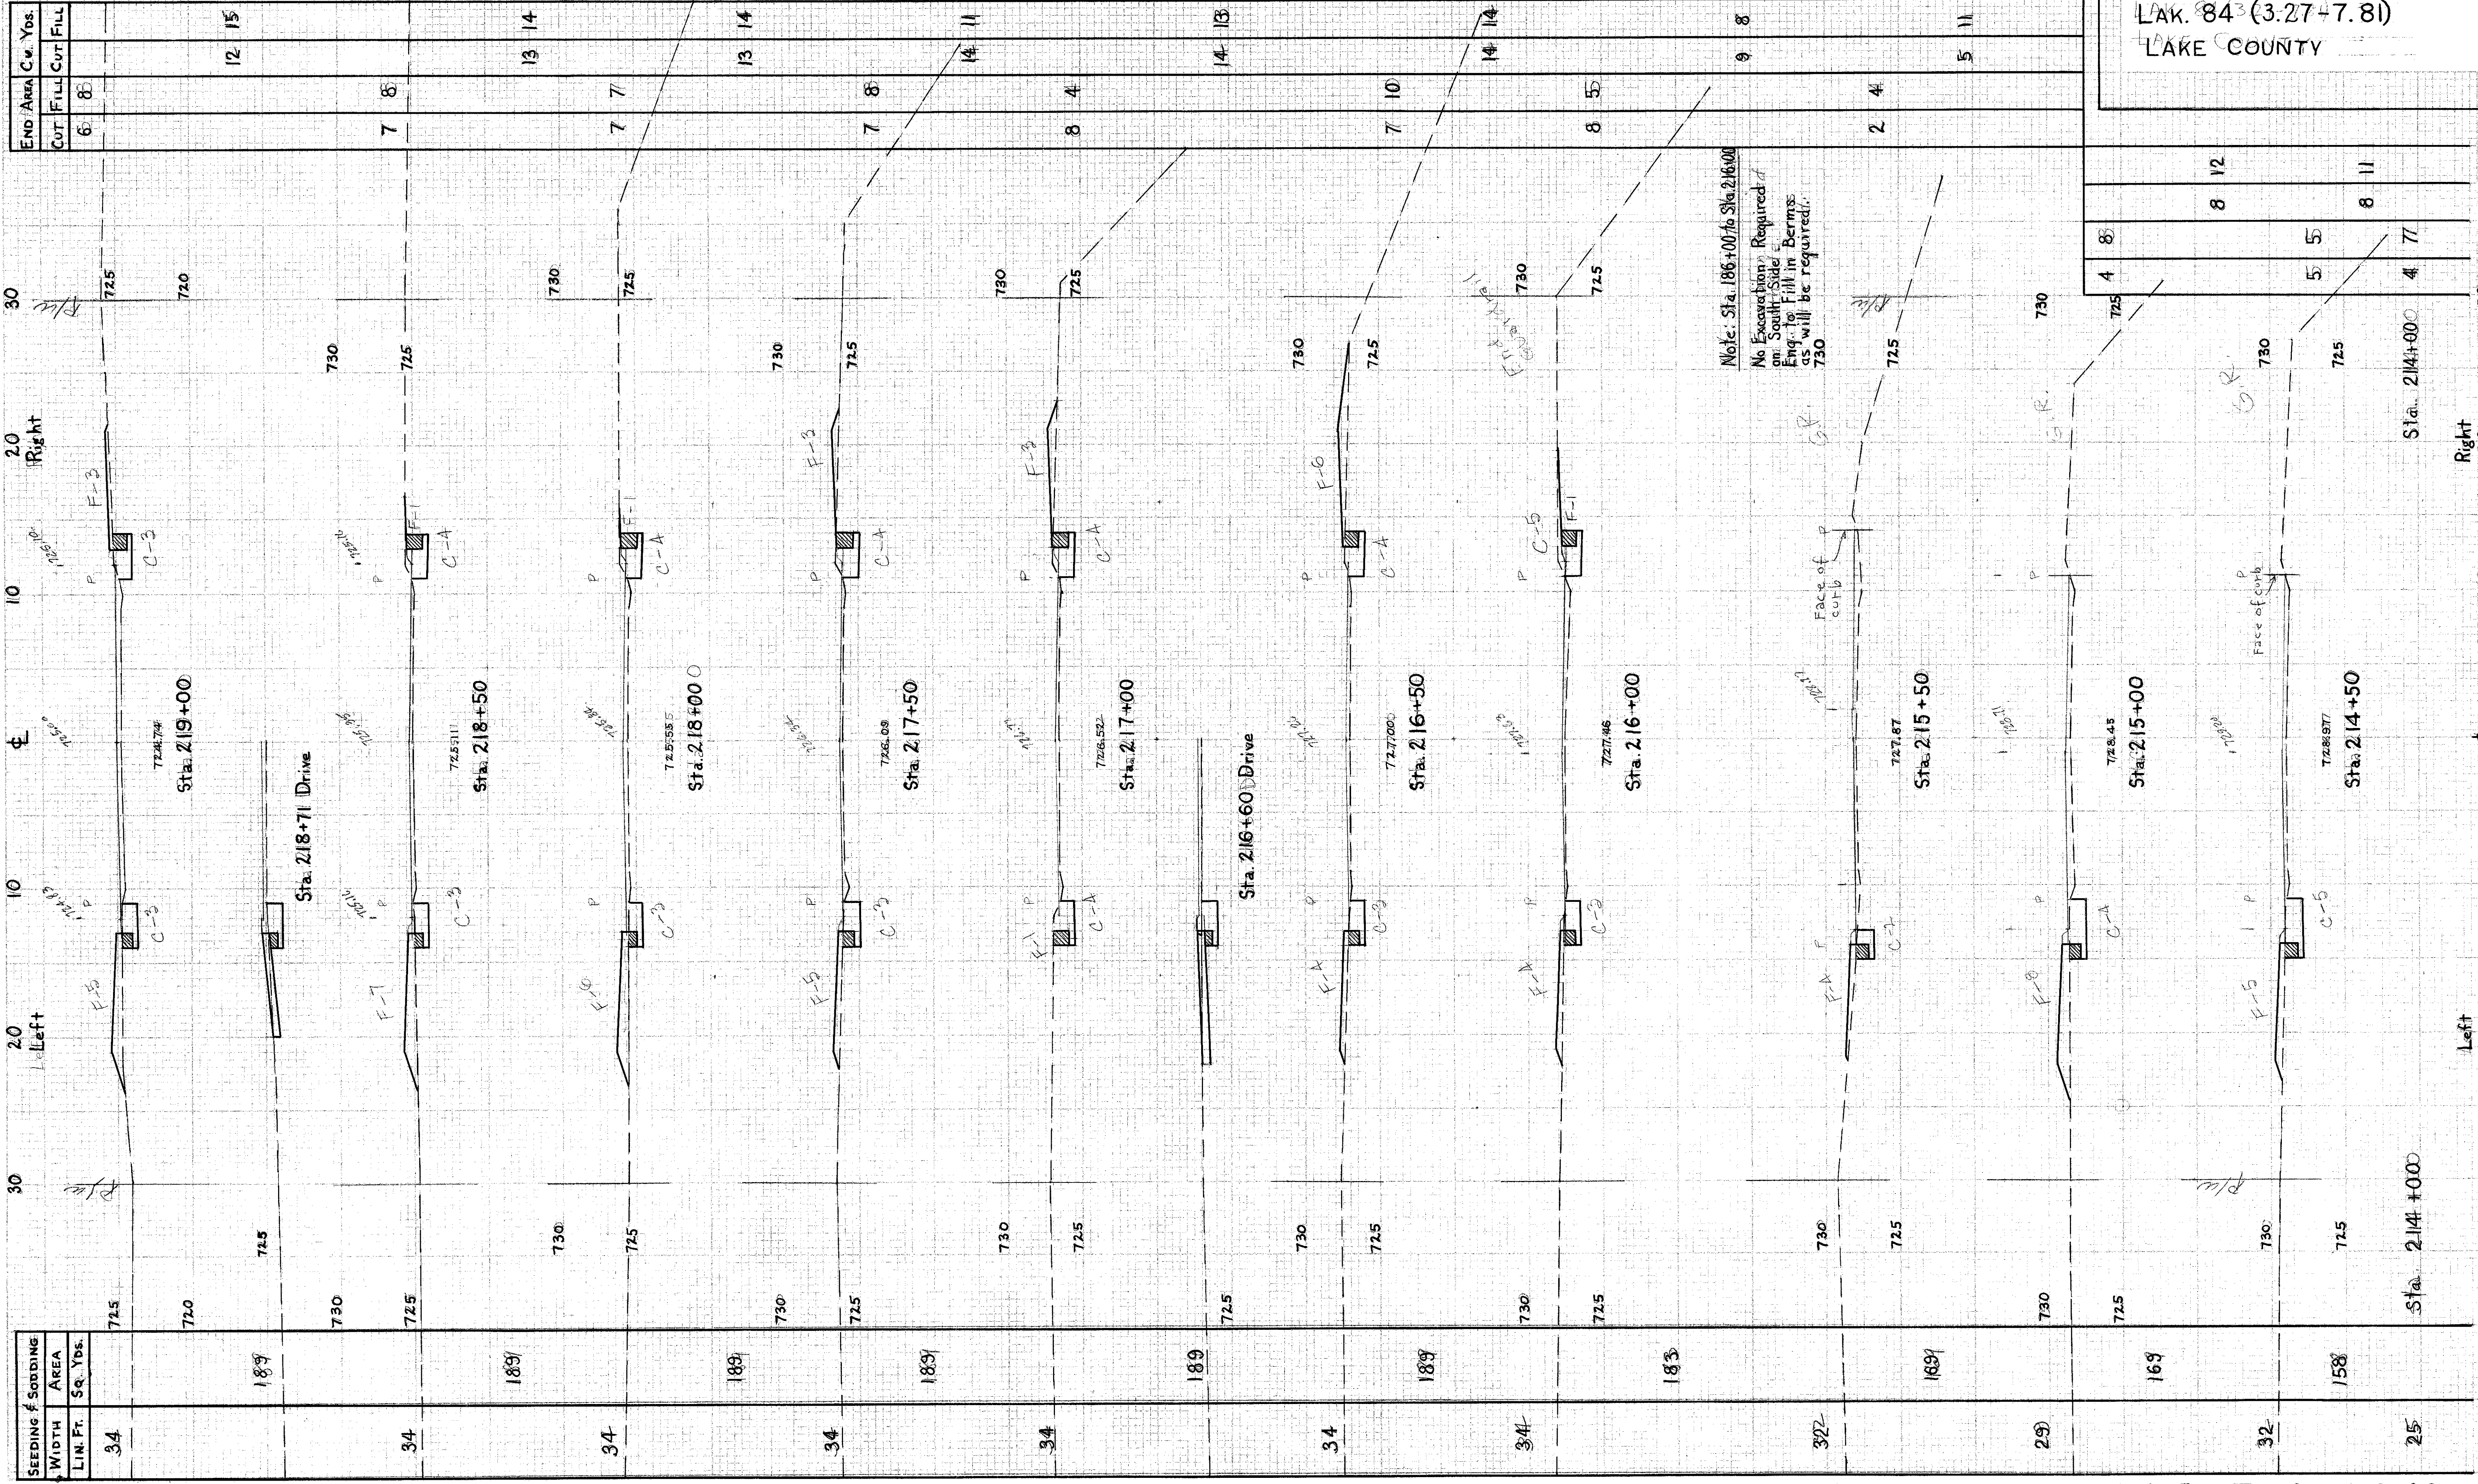

SEEDING & SODDING WIDTH AREA	END AREA Cu. Yds.
LIN. FT. SQ. YDS.	CUT FILL CUT FILL
34	6 8
189	12 15
34	7 8
189	13 14
34	7 7
189	13 14
34	7 8
189	14 11
34	8 4
189	14 13
34	7 10
189	14 14
34	8 5
189	9 8
32	2 4
169	8 12
34	5 5
158	8 11
25	4 7

X SECTIONS STA. 214+50 TO STA. 219+00