


LAK. 84 (3.27-7.8)  
LAKE COUNTY

Excavation 1402.2 Cu.Yds.  
Embankment 2507.7 Cu.Yds.  
Emb. + 22%

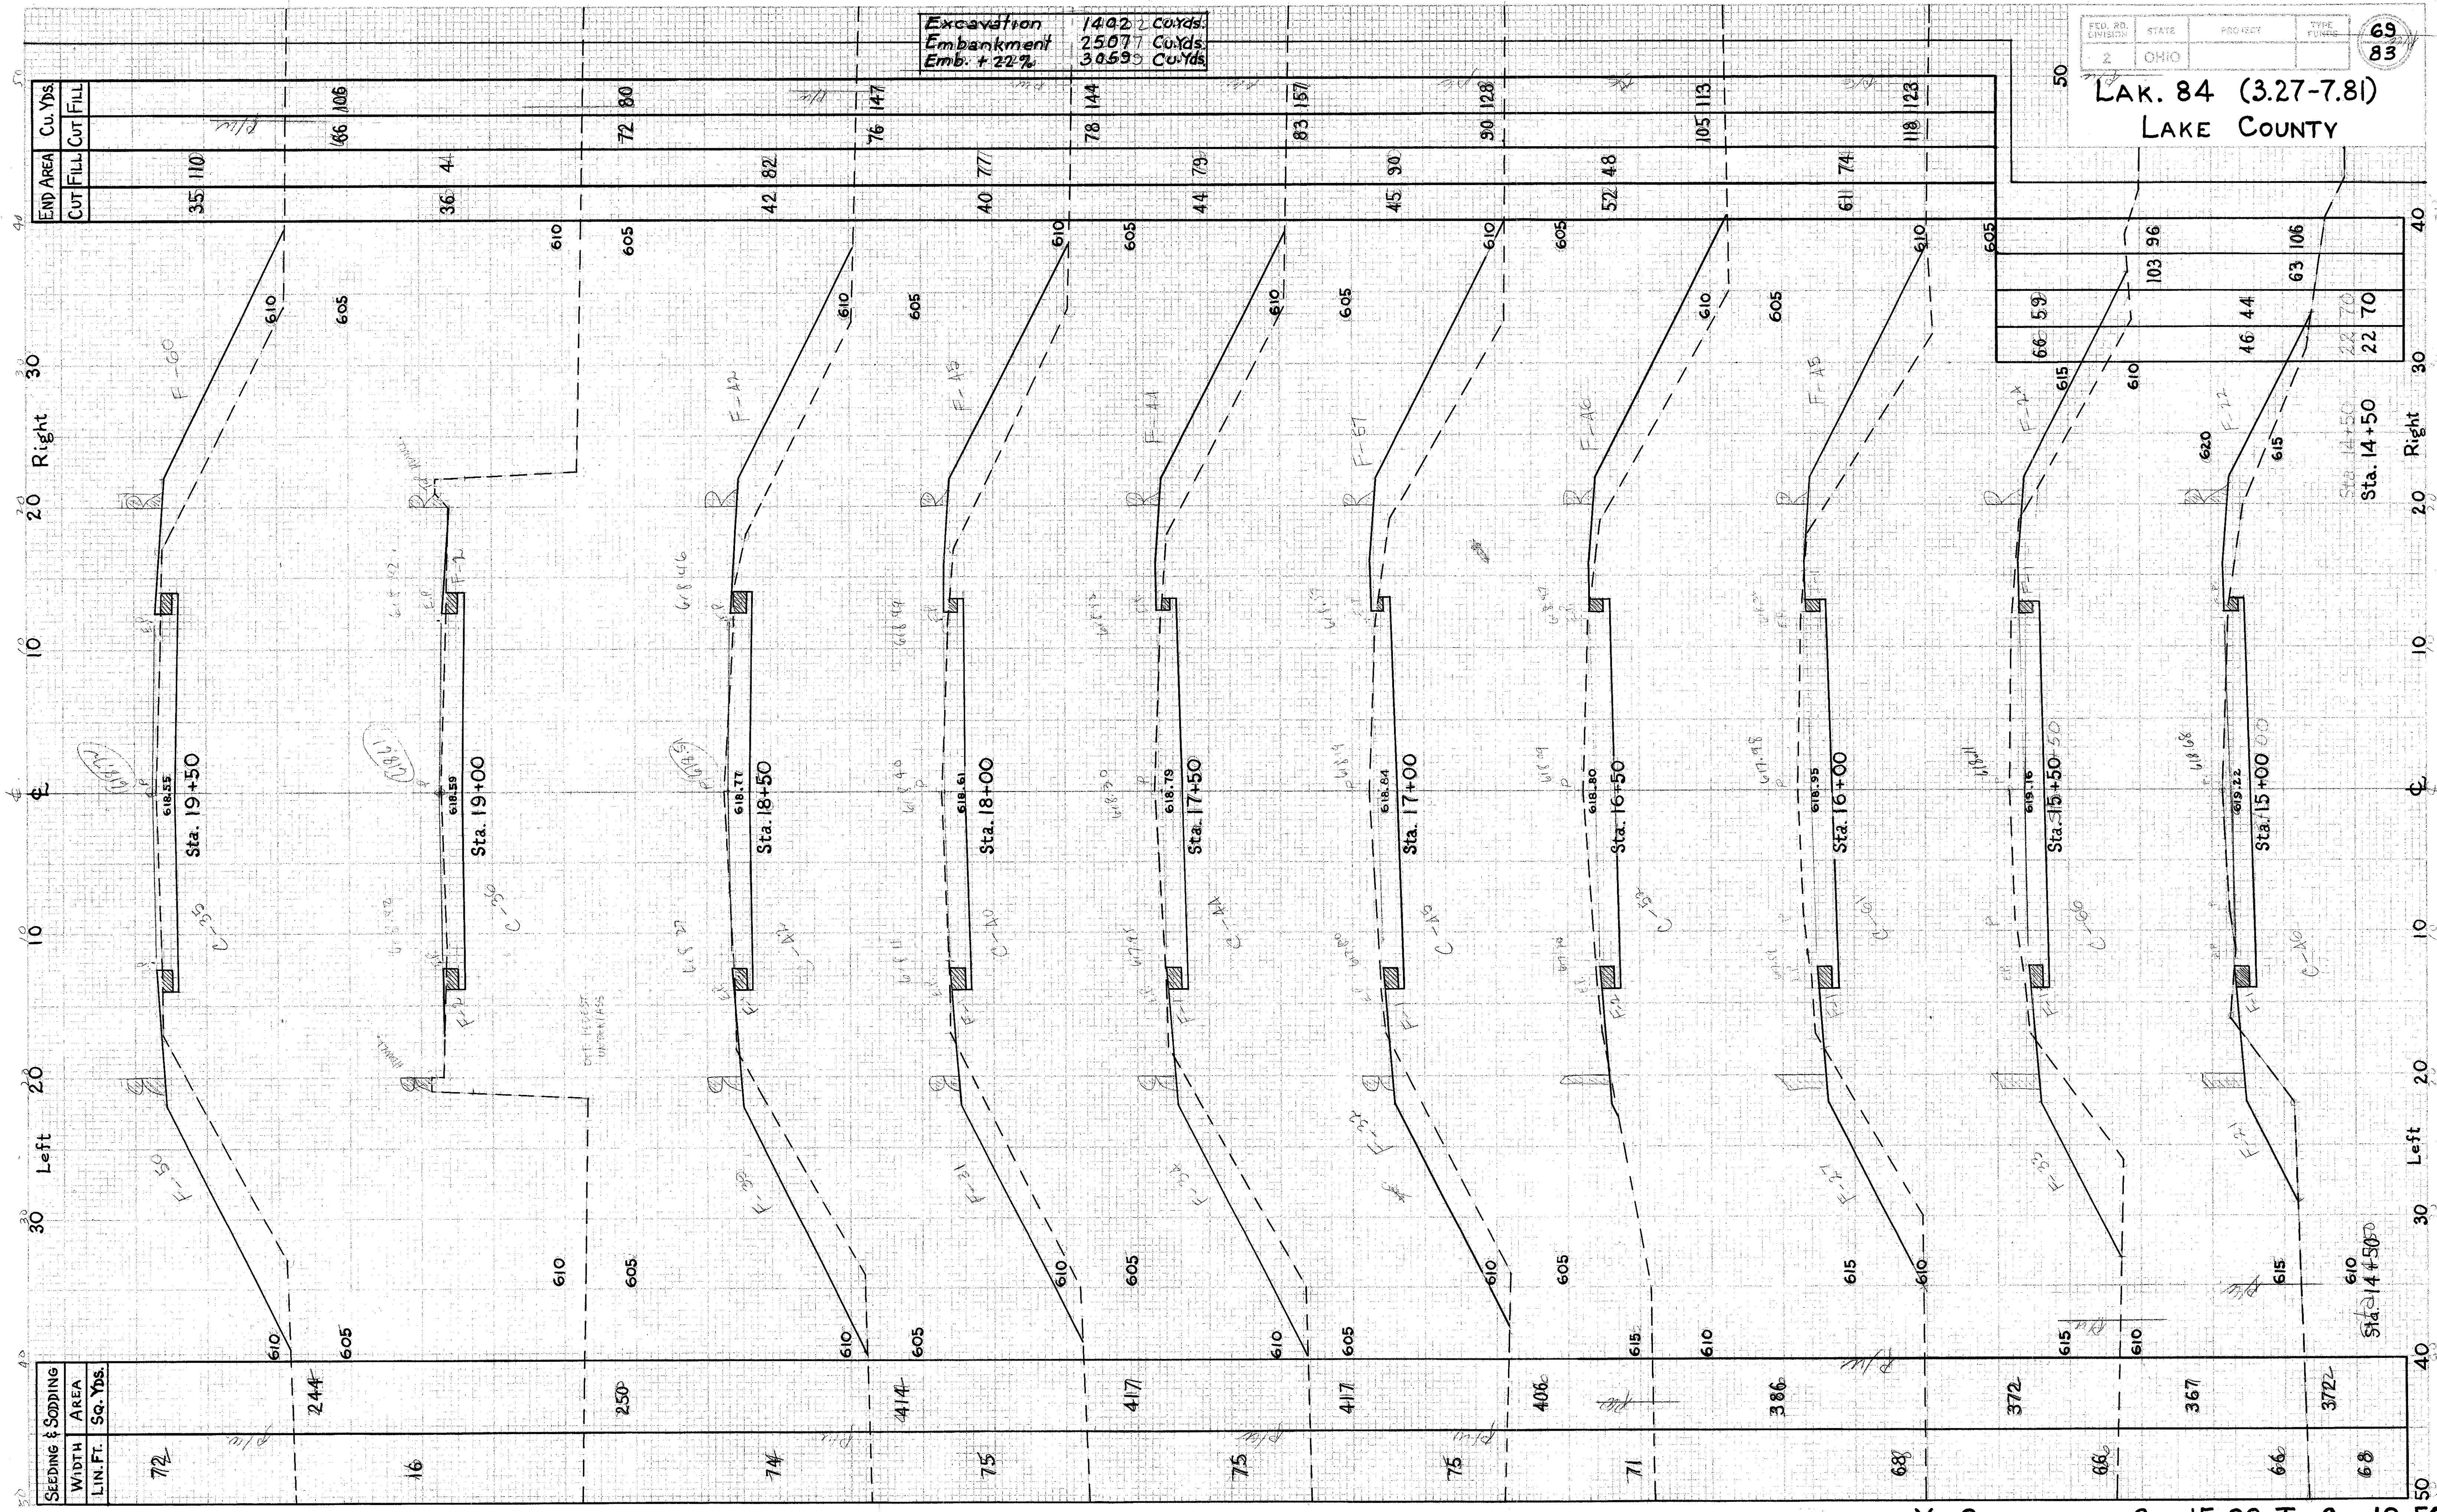

| END AREA | Cu. Yds. |
|----------|----------|
| CUT      | FILL     |
| 35       | 110      |
| 36       | 41       |
| 72       | 80       |
| 42       | 82       |
| 40       | 77       |
| 44       | 79       |
| 45       | 90       |
| 52       | 48       |
| 61       | 74       |
| 118      | 123      |

|    |    |     |     |
|----|----|-----|-----|
| 66 | 59 | 103 | 96  |
| 63 | 44 | 63  | 106 |
| 22 | 70 | 22  | 70  |

| SEEDING & SODDING | AREA     |
|-------------------|----------|
| WIDTH             | Sq. Yds. |
| LIN. FT.          |          |
| 72                | 244      |
| 16                | 250      |
| 74                | 414      |
| 75                | 417      |
| 75                | 417      |
| 75                | 406      |
| 71                | 386      |
| 68                | 372      |
| 66                | 367      |
| 68                | 372      |

X SECTIONS STA. 15+00 TO STA. 19+50