


LAK. 84 (3.27-7.81)
LAKE COUNTY

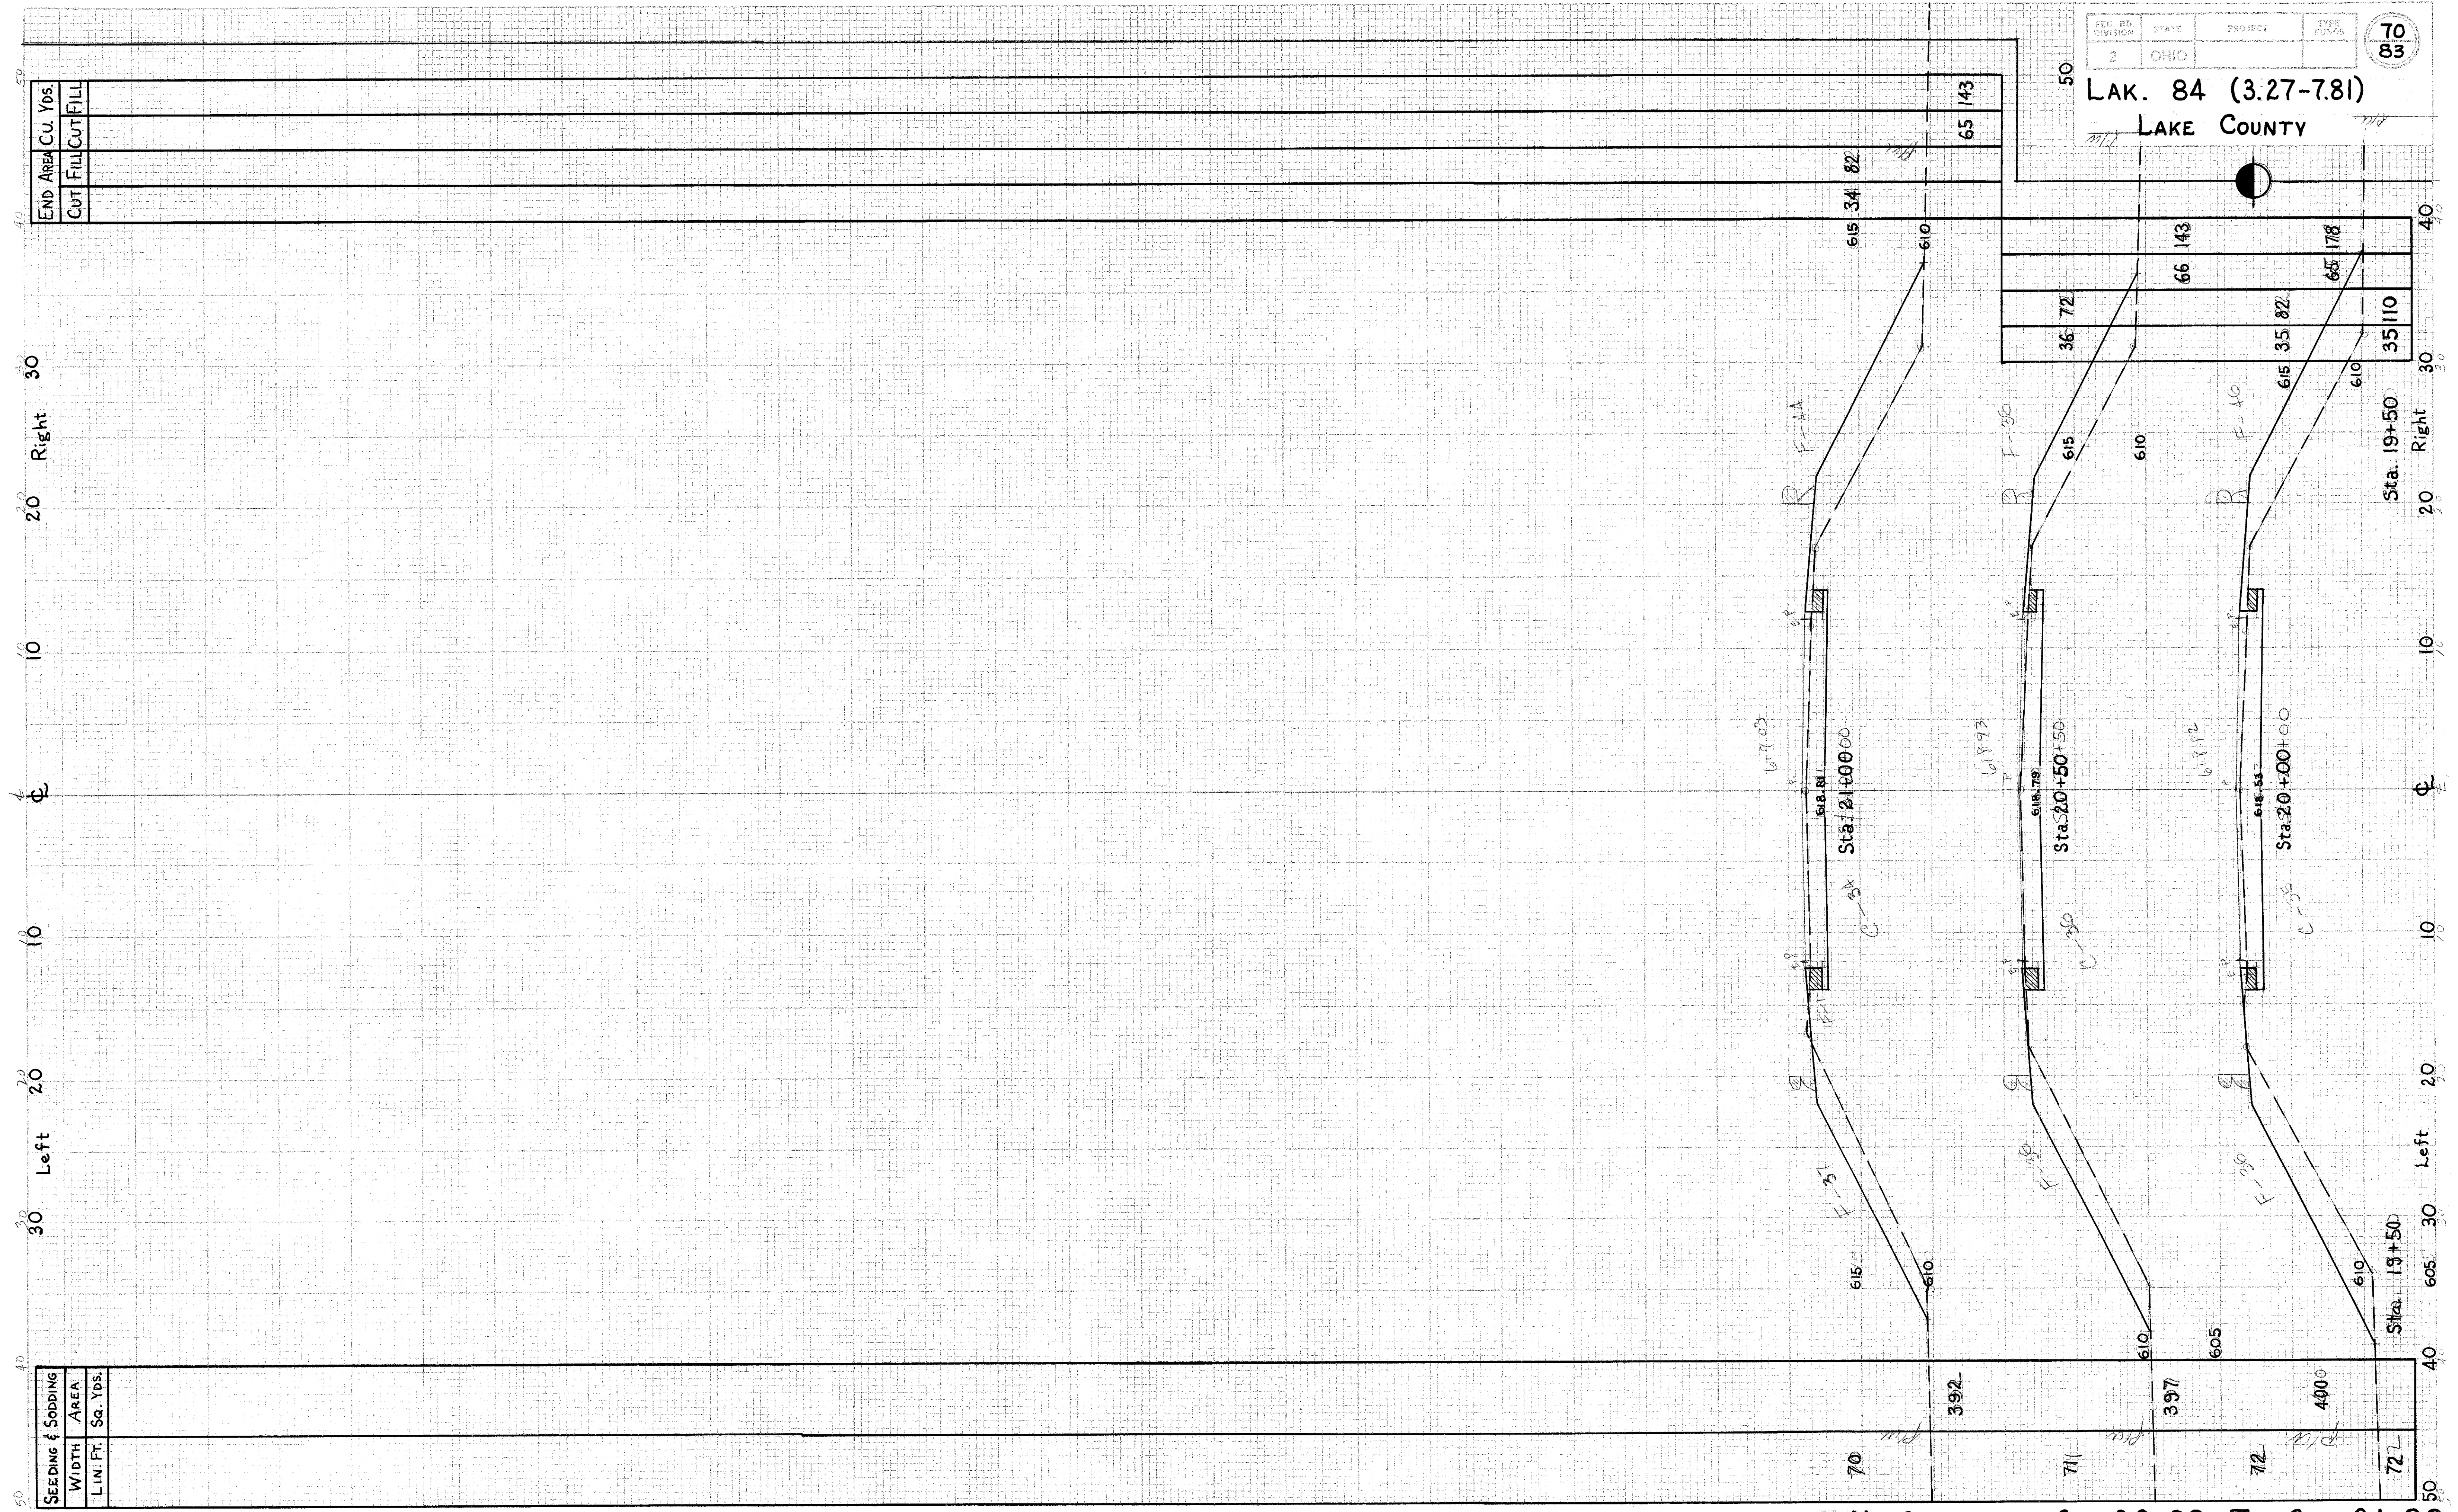

END AREA CU. Yds.
CUT
FILL
CUT
FILL

65	143
36	72
66	143
65	178
35	110

SEEDING & SODDING
WIDTH AREA
LIN. FT. Sq. Yds.

X SECTIONS STA. 20+00 To STA. 21+00