


LAK. 84 (3.27-7.81)
LAKE COUNTY

Excavation	638	Cu.Yds
Embankment	746	Cu.Yds
Emb. +22.7%	910	Cu.Yds

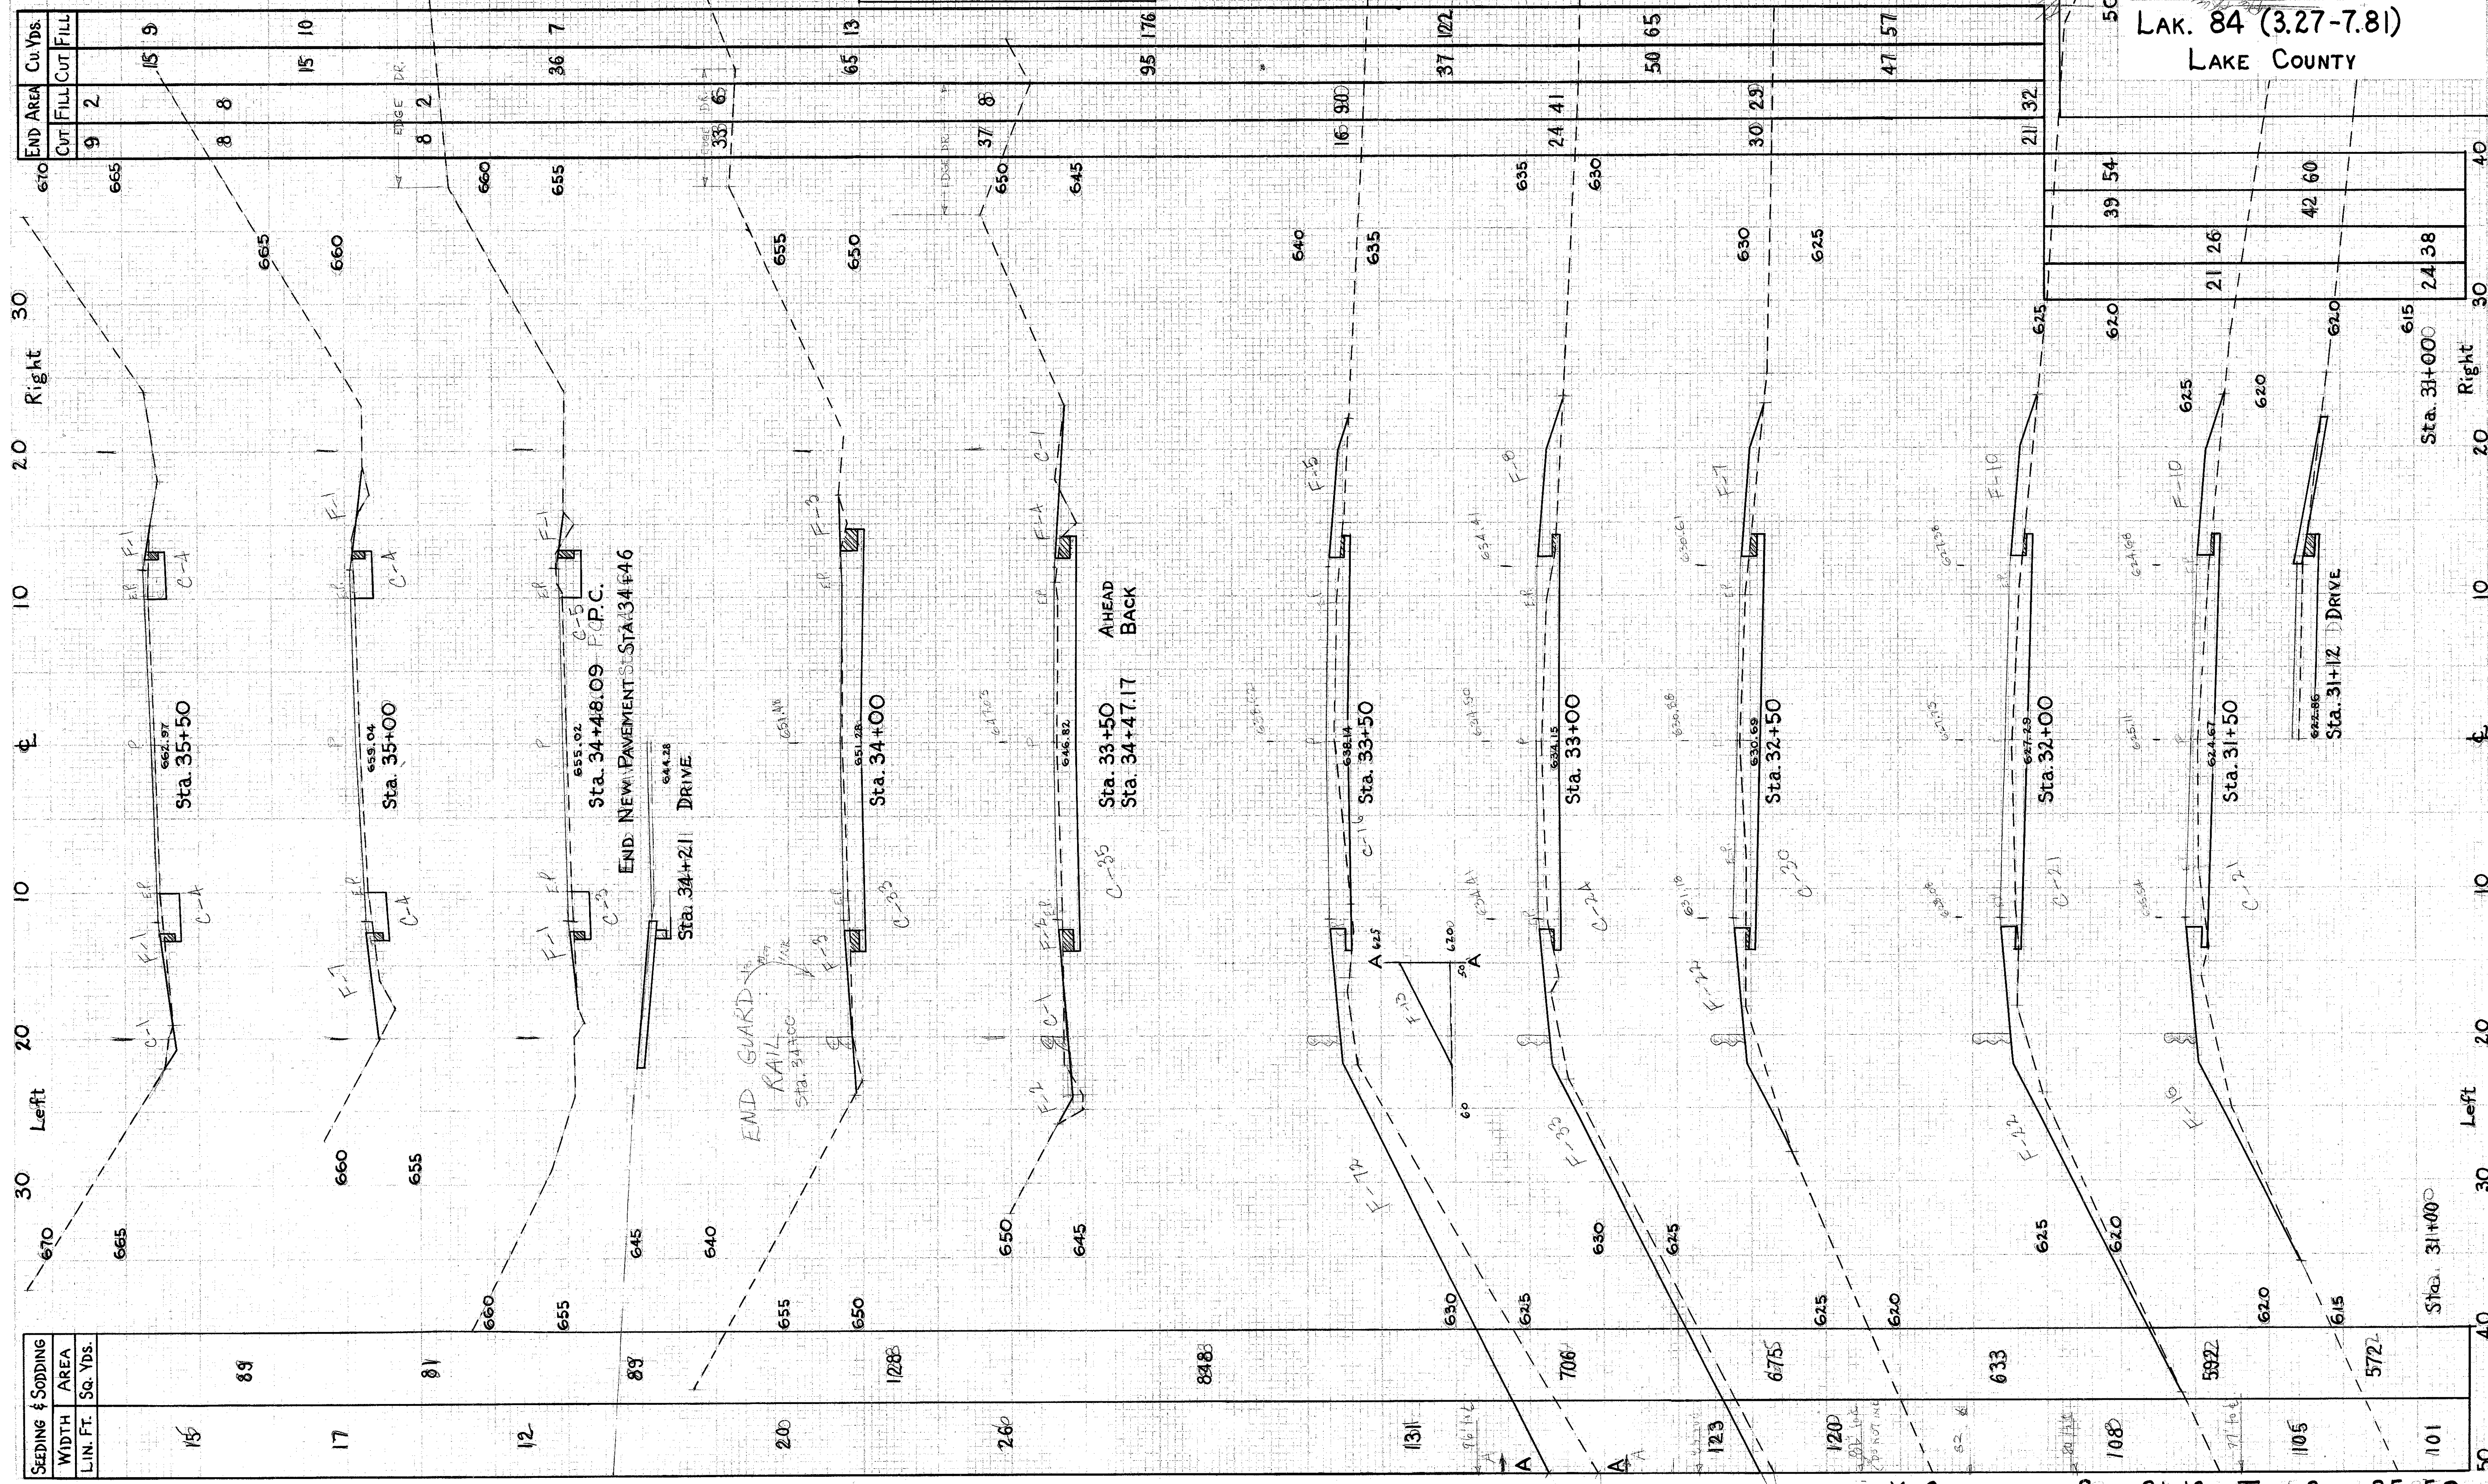

END AREA	Cu. Yds.	
	CUT	FILL
670	9	2
665	8	8
660	15	10
655	36	7
650	65	13
645	95	176
640	37	122
635	50	65
630	47	57
625	21	32
620	39	54
615	42	60
610	21	26
605	24	38

SEEDING & SODDING WIDTH AREA	SEEDING & SODDING LIN. FT. SQ. YDS.
15	89
17	81
12	89
20	128
26	84
13	706
123	675
120	633
108	592
105	572
101	

X SECTIONS STA. 31+12 TO STA. 35+50