


LAK. 84 (3.27-7.81)
LAKE COUNTY

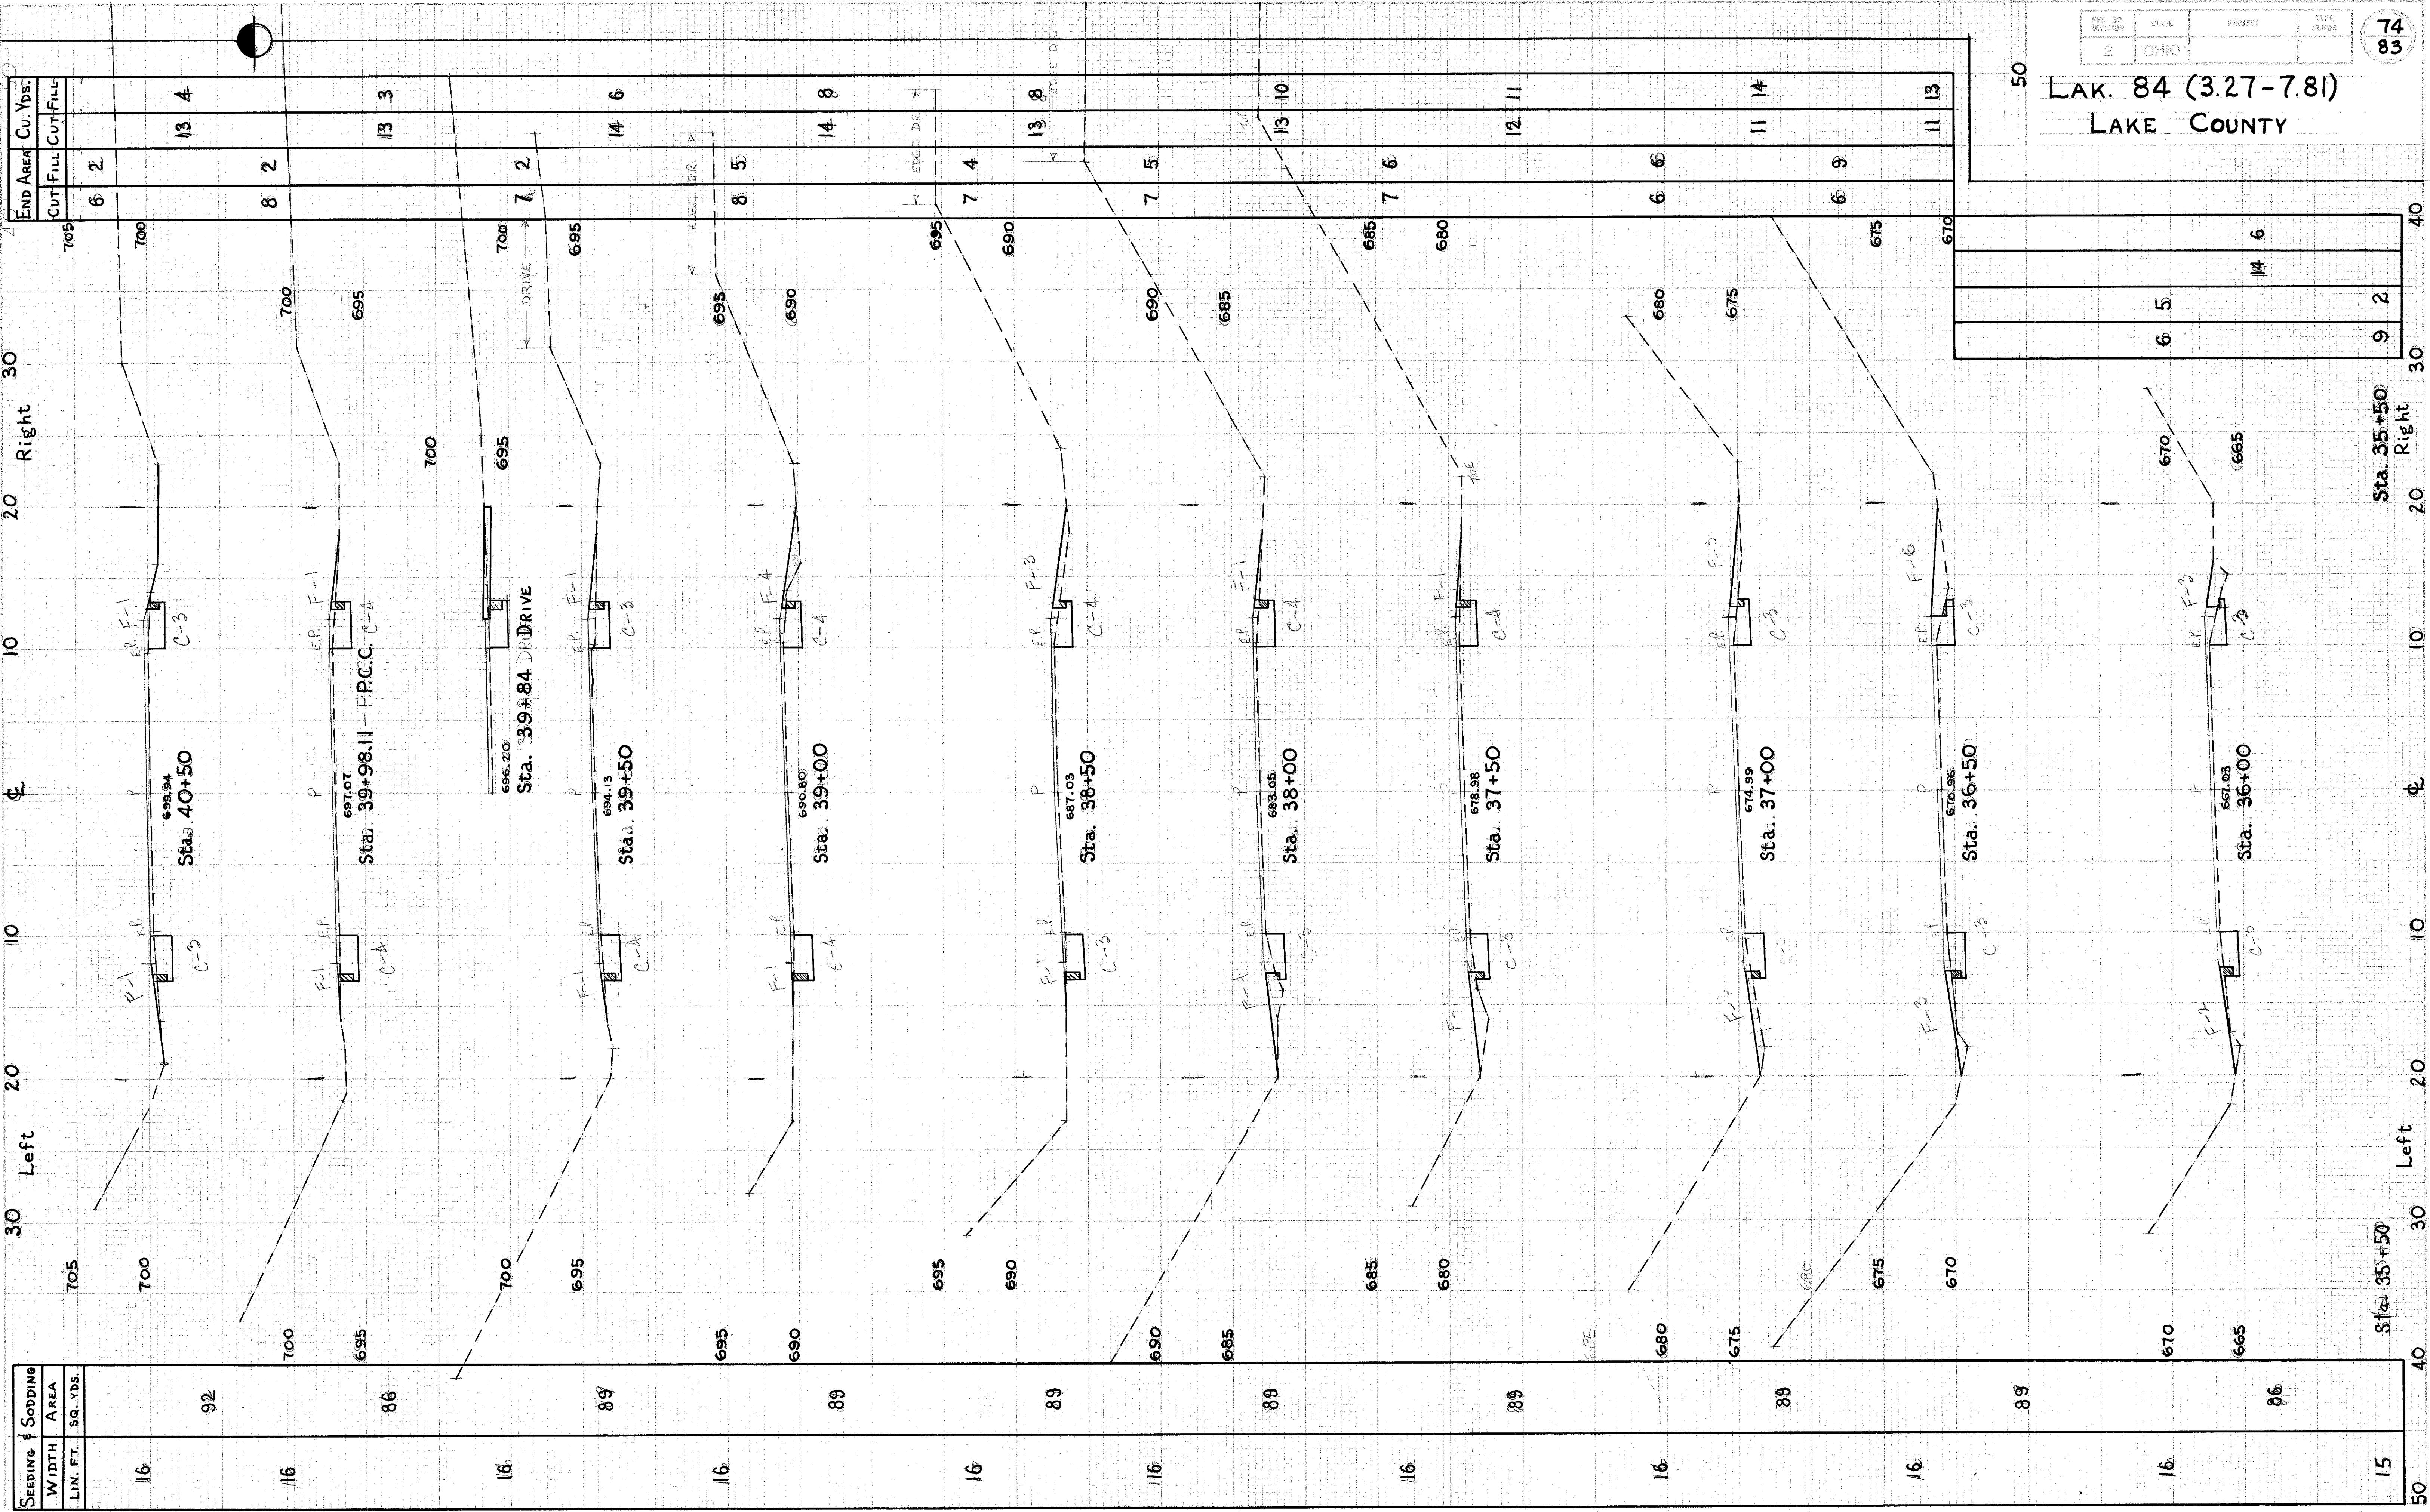

END AREA	Cu. Yds.
CUT/FILL	CUT/FILL
6	2
13	4
8	2
13	3
7	2
14	6
8	5
14	8
7	4
13	8
7	5
7	6
6	6
6	9
11	14
11	13

SEEDING & SODDING	WIDTH AREA	LIN. FT. SQ. YDS.
16	92	
16	86	
16	89	
16	89	
16	89	
16	89	
16	89	
16	80	
16	89	
15	86	

X SECTIONS STA. 36+00 To STA. 40+50