


Excavation 825 Cu.Yds.
 Embankment 499 Cu.Yds.
 Emb. + 22.7% 609 Cu.Yds.

FED. NO.	STATE	PROJECT	TYPE	76
DIVISION	OHIO		FULLS	83

LAK. 84 (3.27-7.8)
 LAKE COUNTY

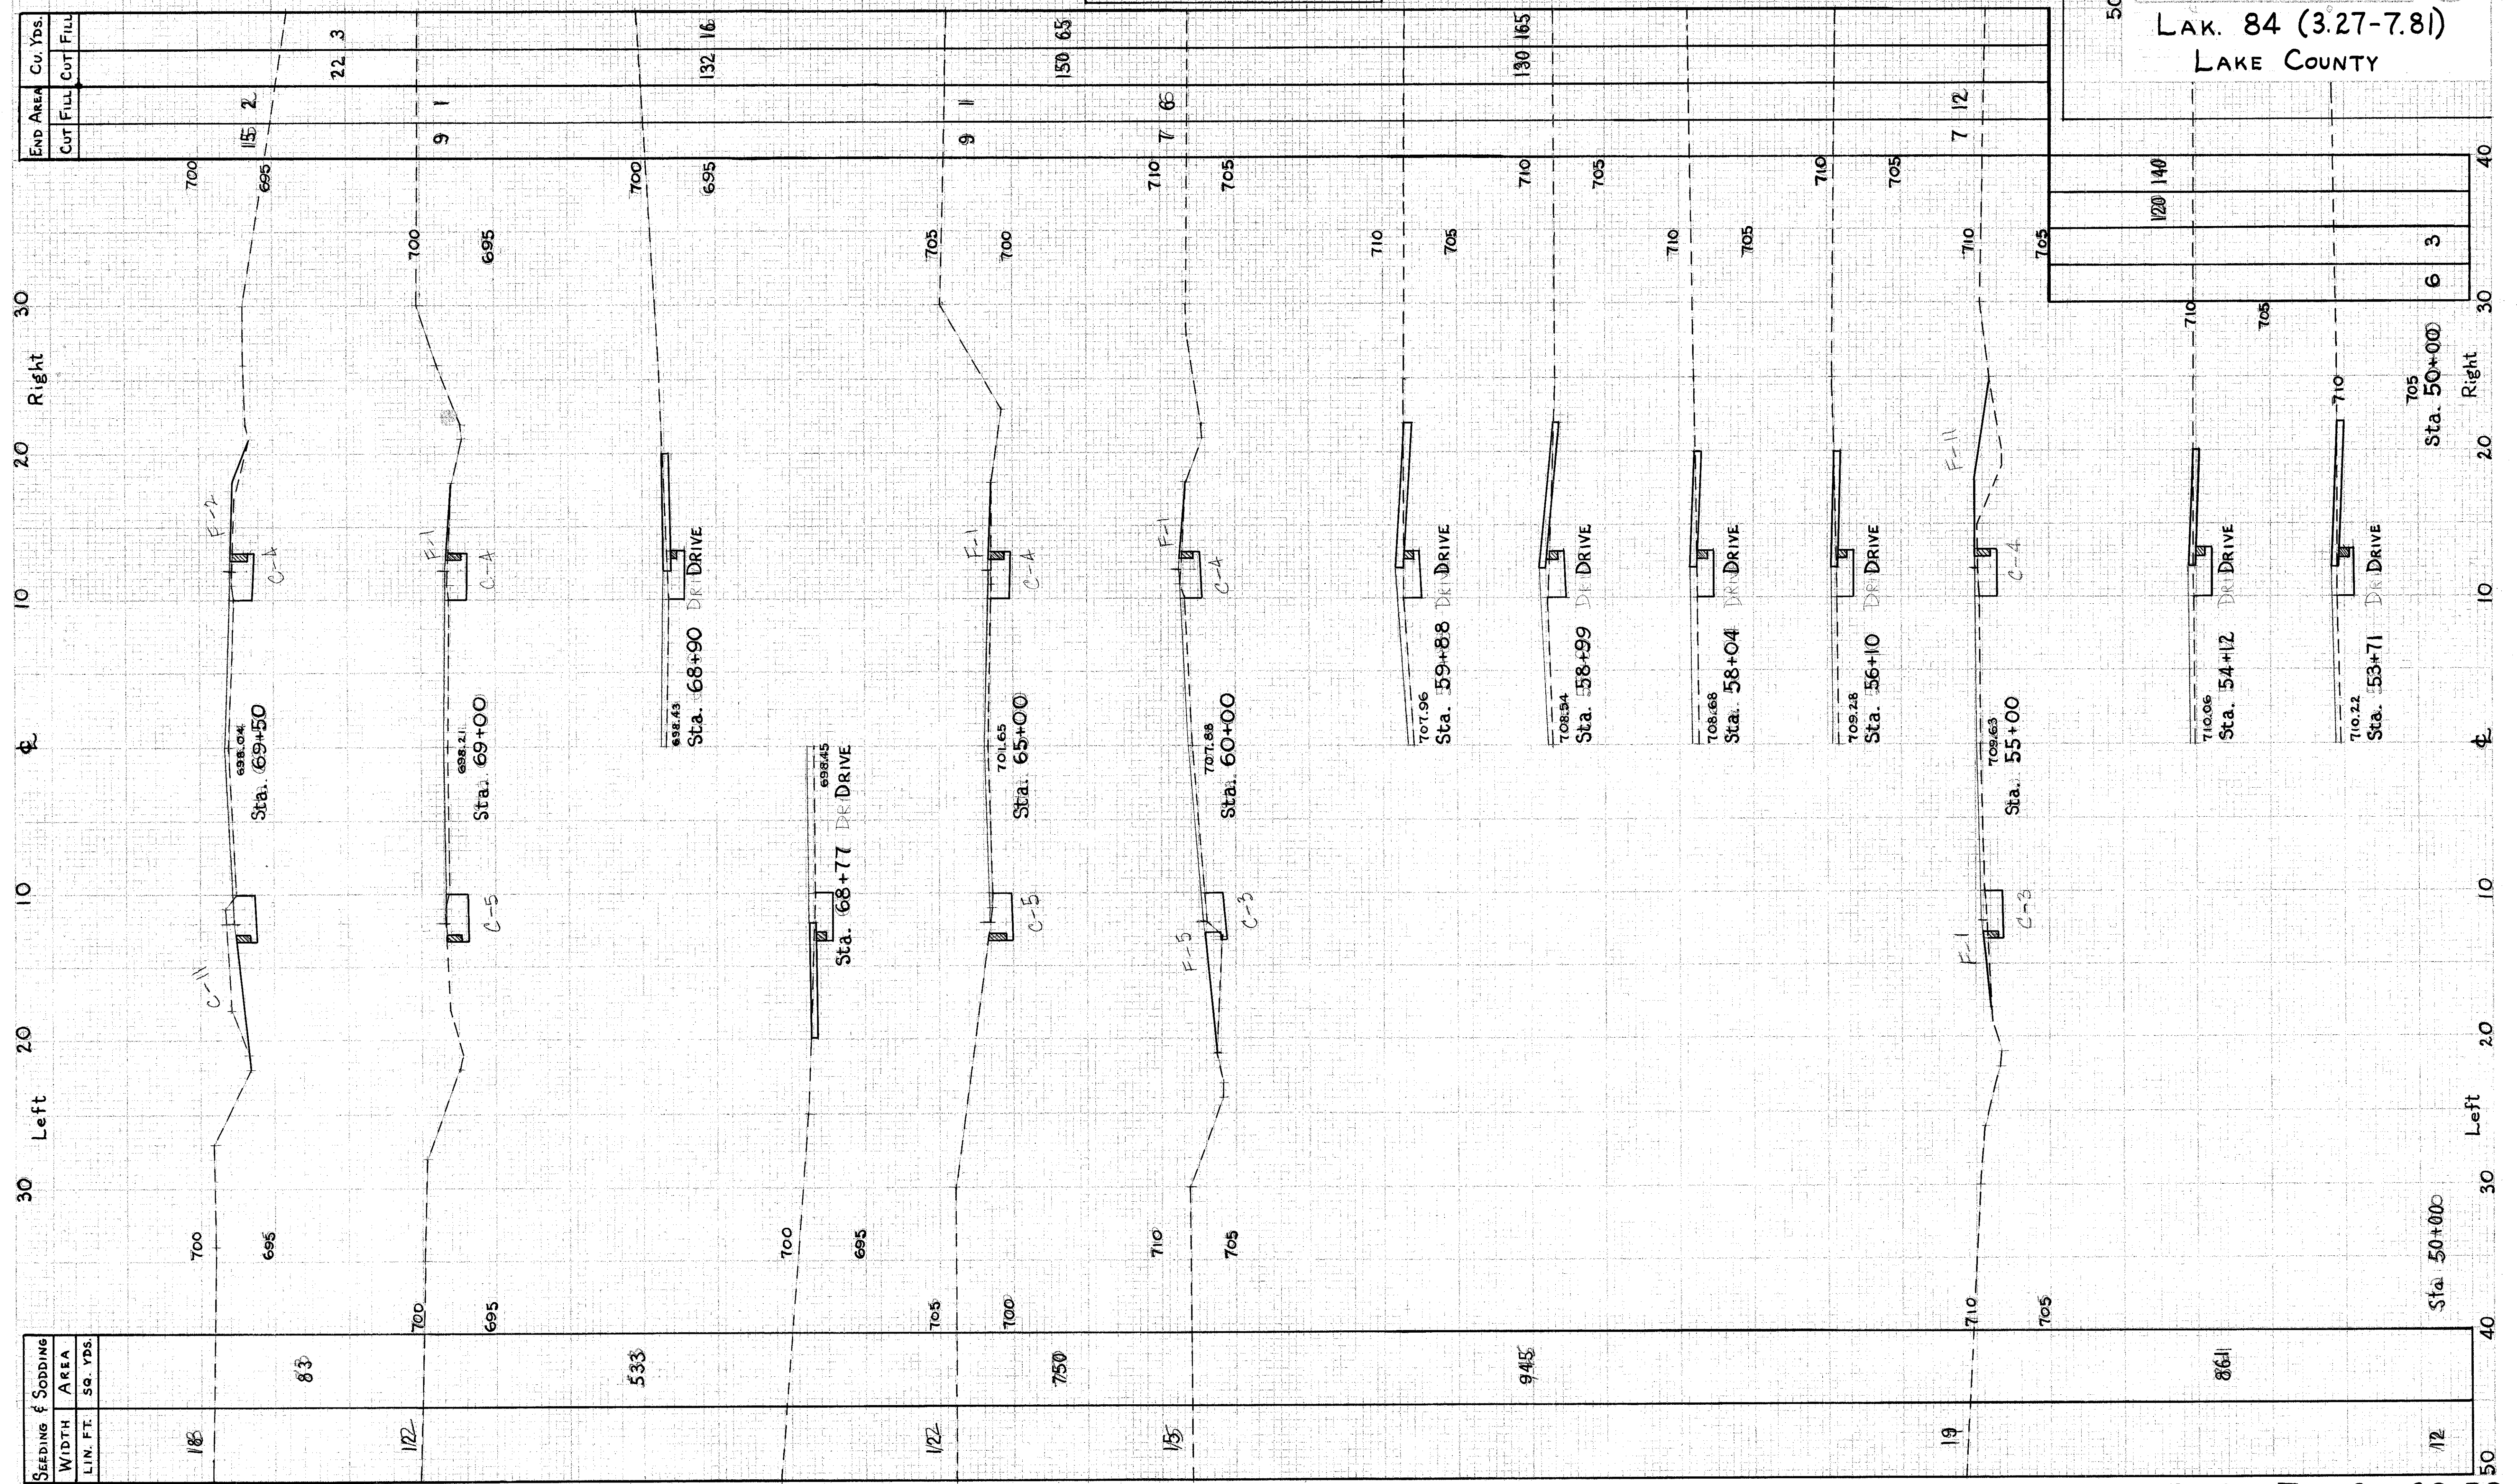

END AREA	Cu. Yds.	
	CUT	FILL

SEEDING & SODDING
WIDTH
AREA
LIN. FT.
Sq. YDS.

X SECTIONS STA. 53+71 To STA. 69+50