


SEEDING & SODDING WIDTH AREA	
LIN. FT. SQ. YDS.	
0	258
23	1255
22	1288
24	100
12	67
12	67
12	67
12	833
18	

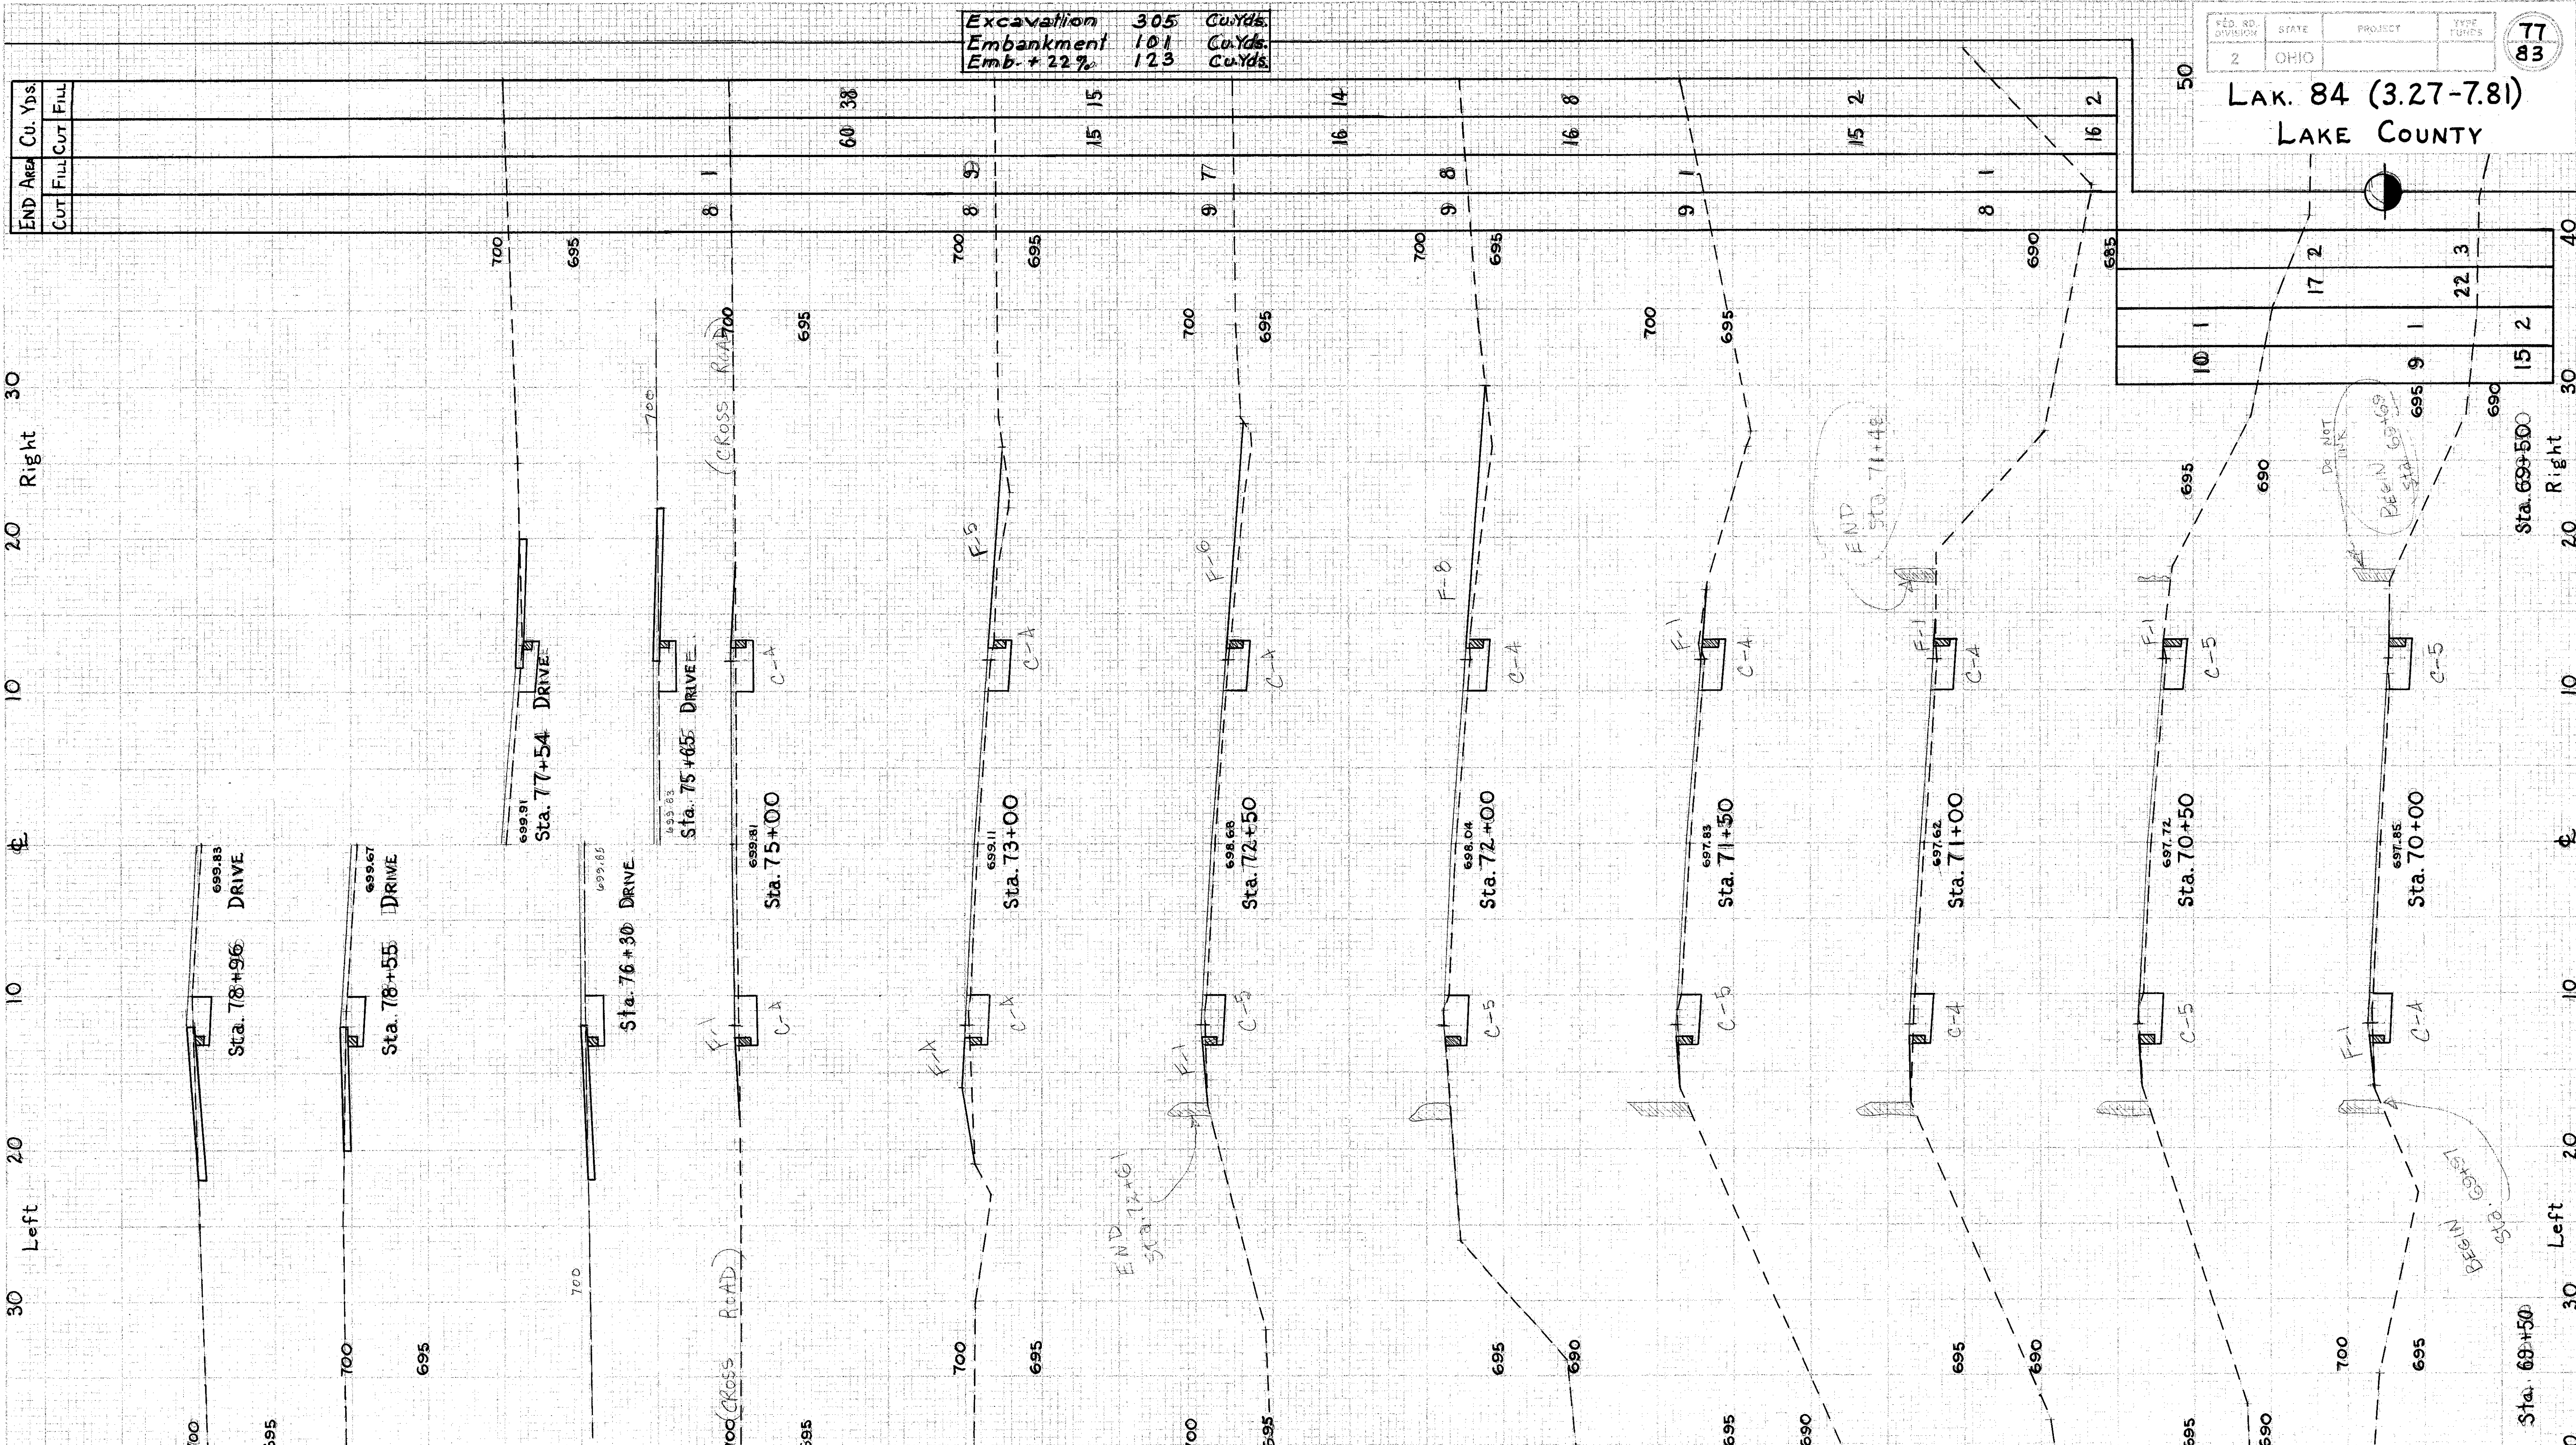

FED. RD. DIVISION	STATE	PROJECT	TYPE FUNDS	77
2	OHIO			83

LAK. 84 (3.27-7.8)
LAKE COUNTY

X SECTIONS STA. 70+00 To STA. 78+96