


LAK. 84 (3.27-7.81)  
LAKE COUNTY

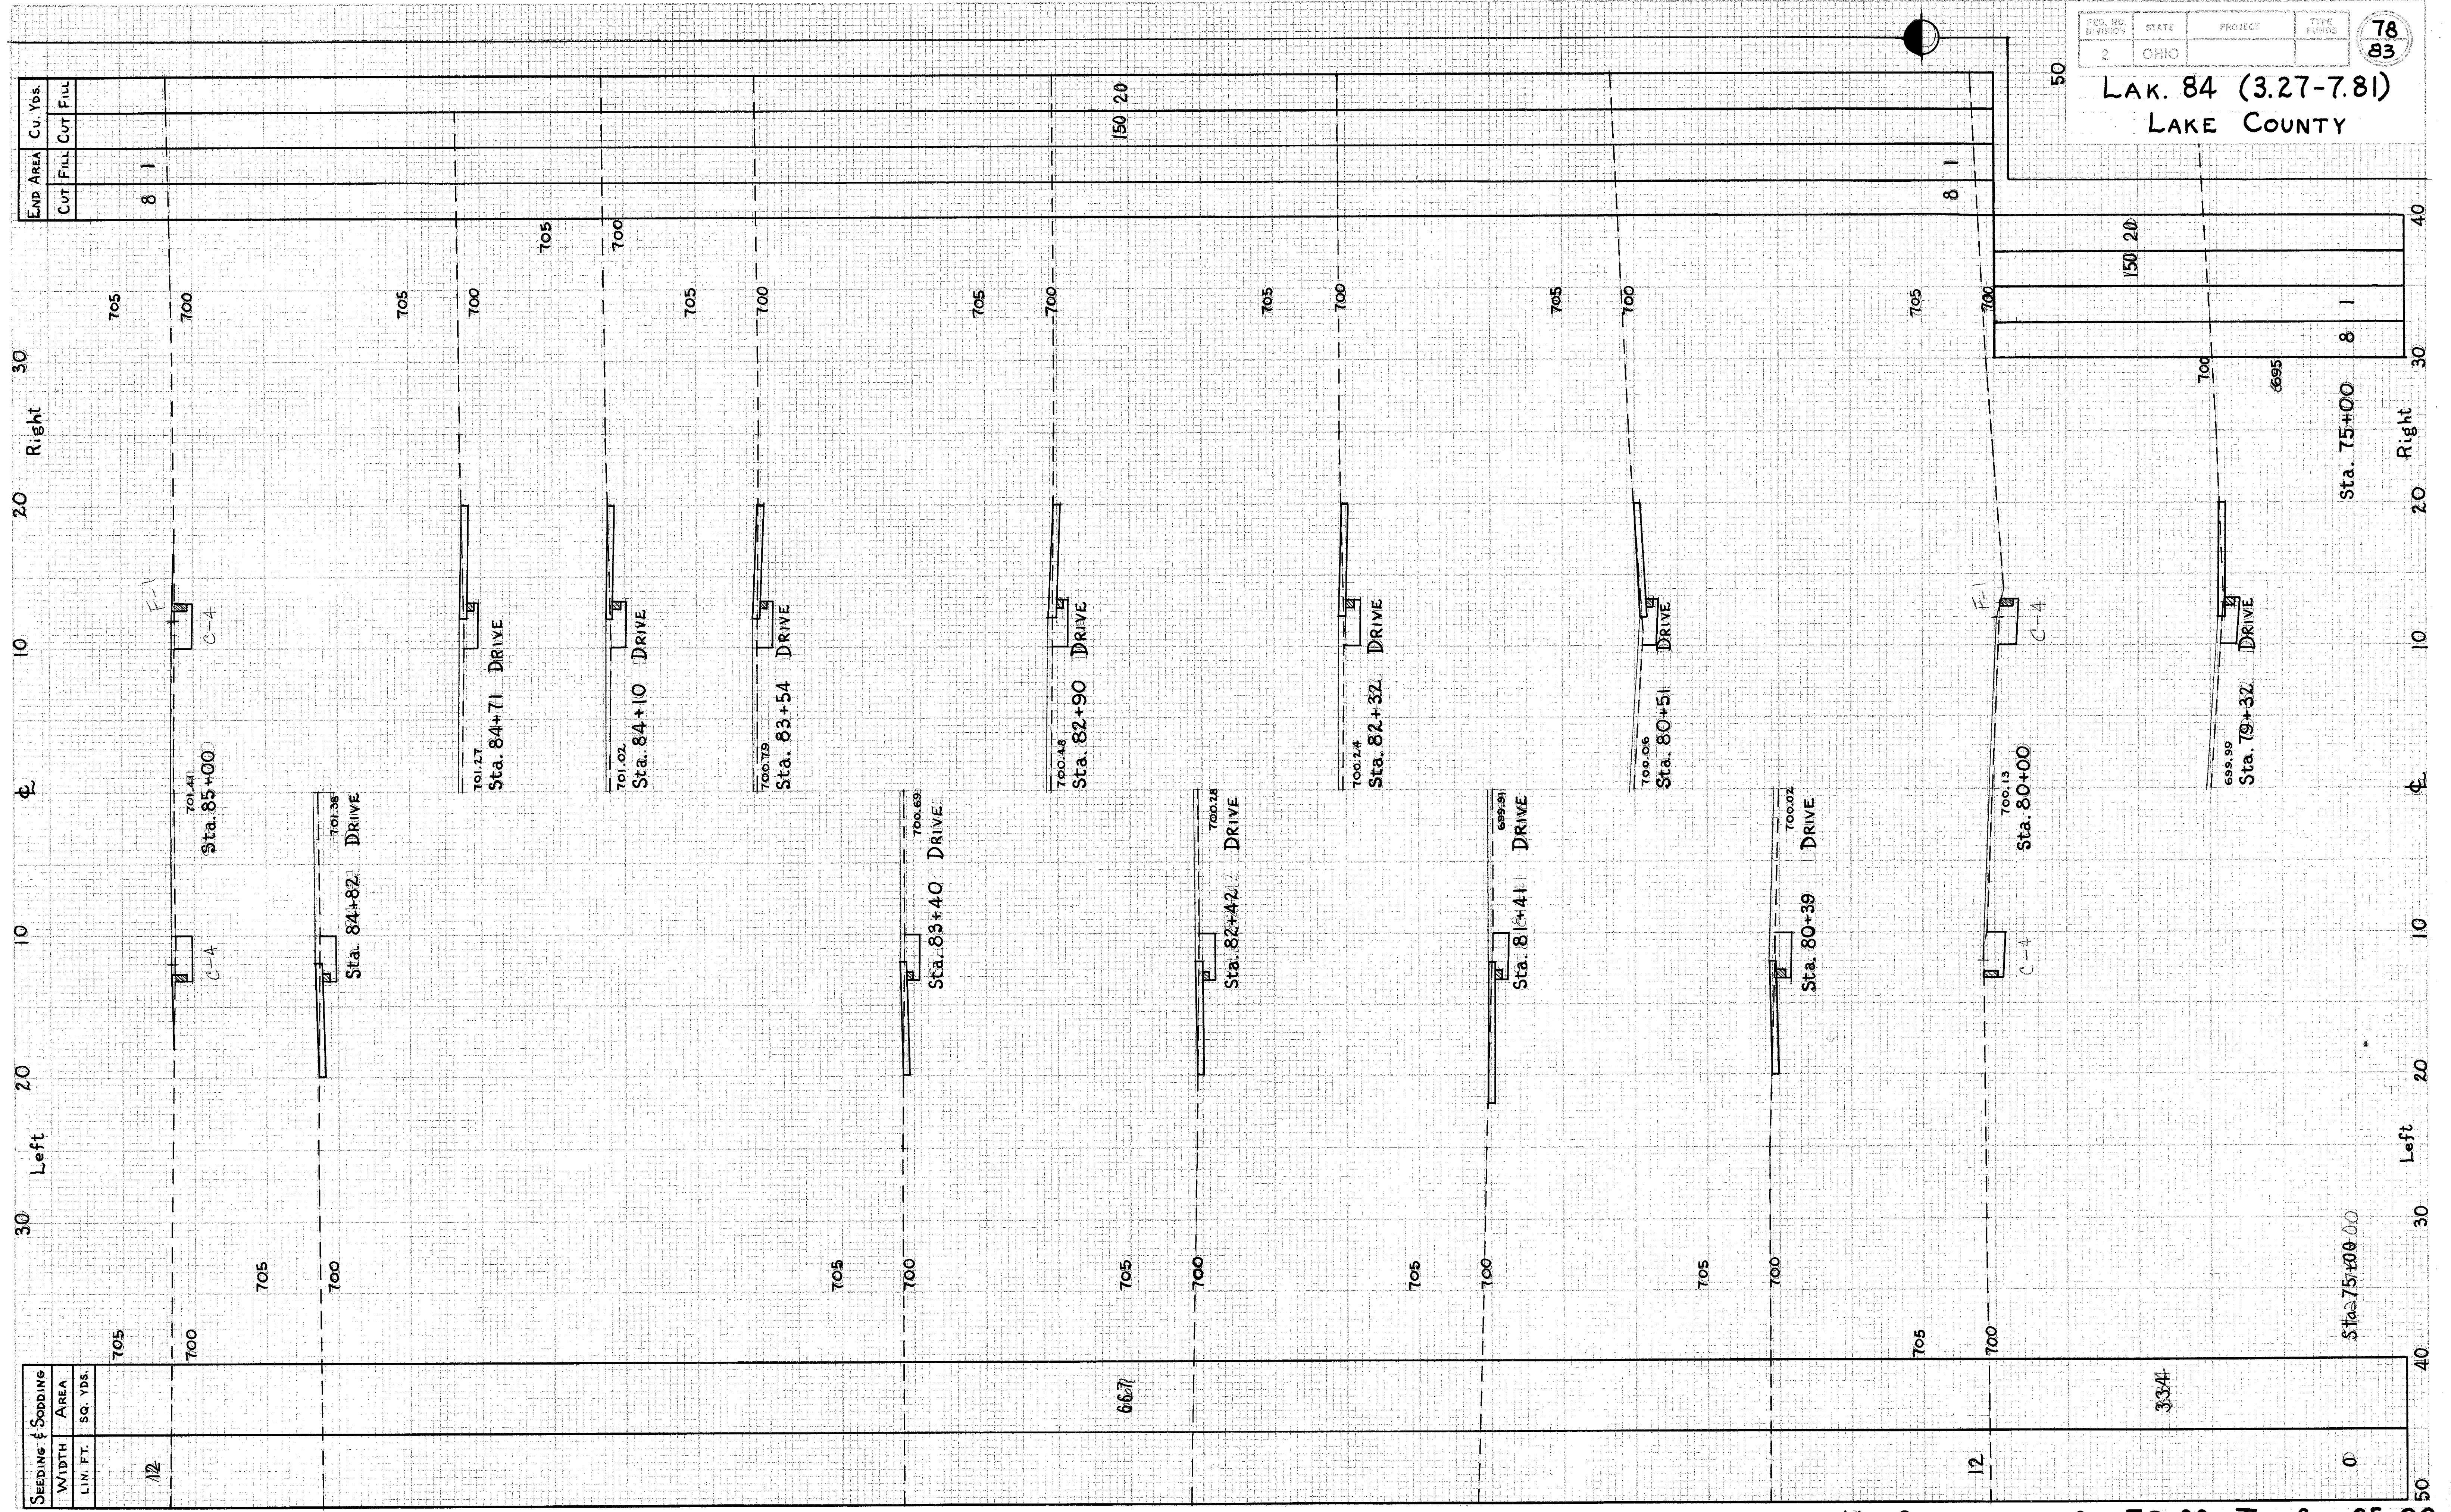

X SECTIONS STA. 79+32 TO STA. 85+00