


SEEDING & SODDING	
WIDTH	AREA
LIN. FT.	SG. YDS.
12	2588
12	6113
24	1000
12	

END AREA		Cu. Yds.	
CUT	FILL	CUT	FILL

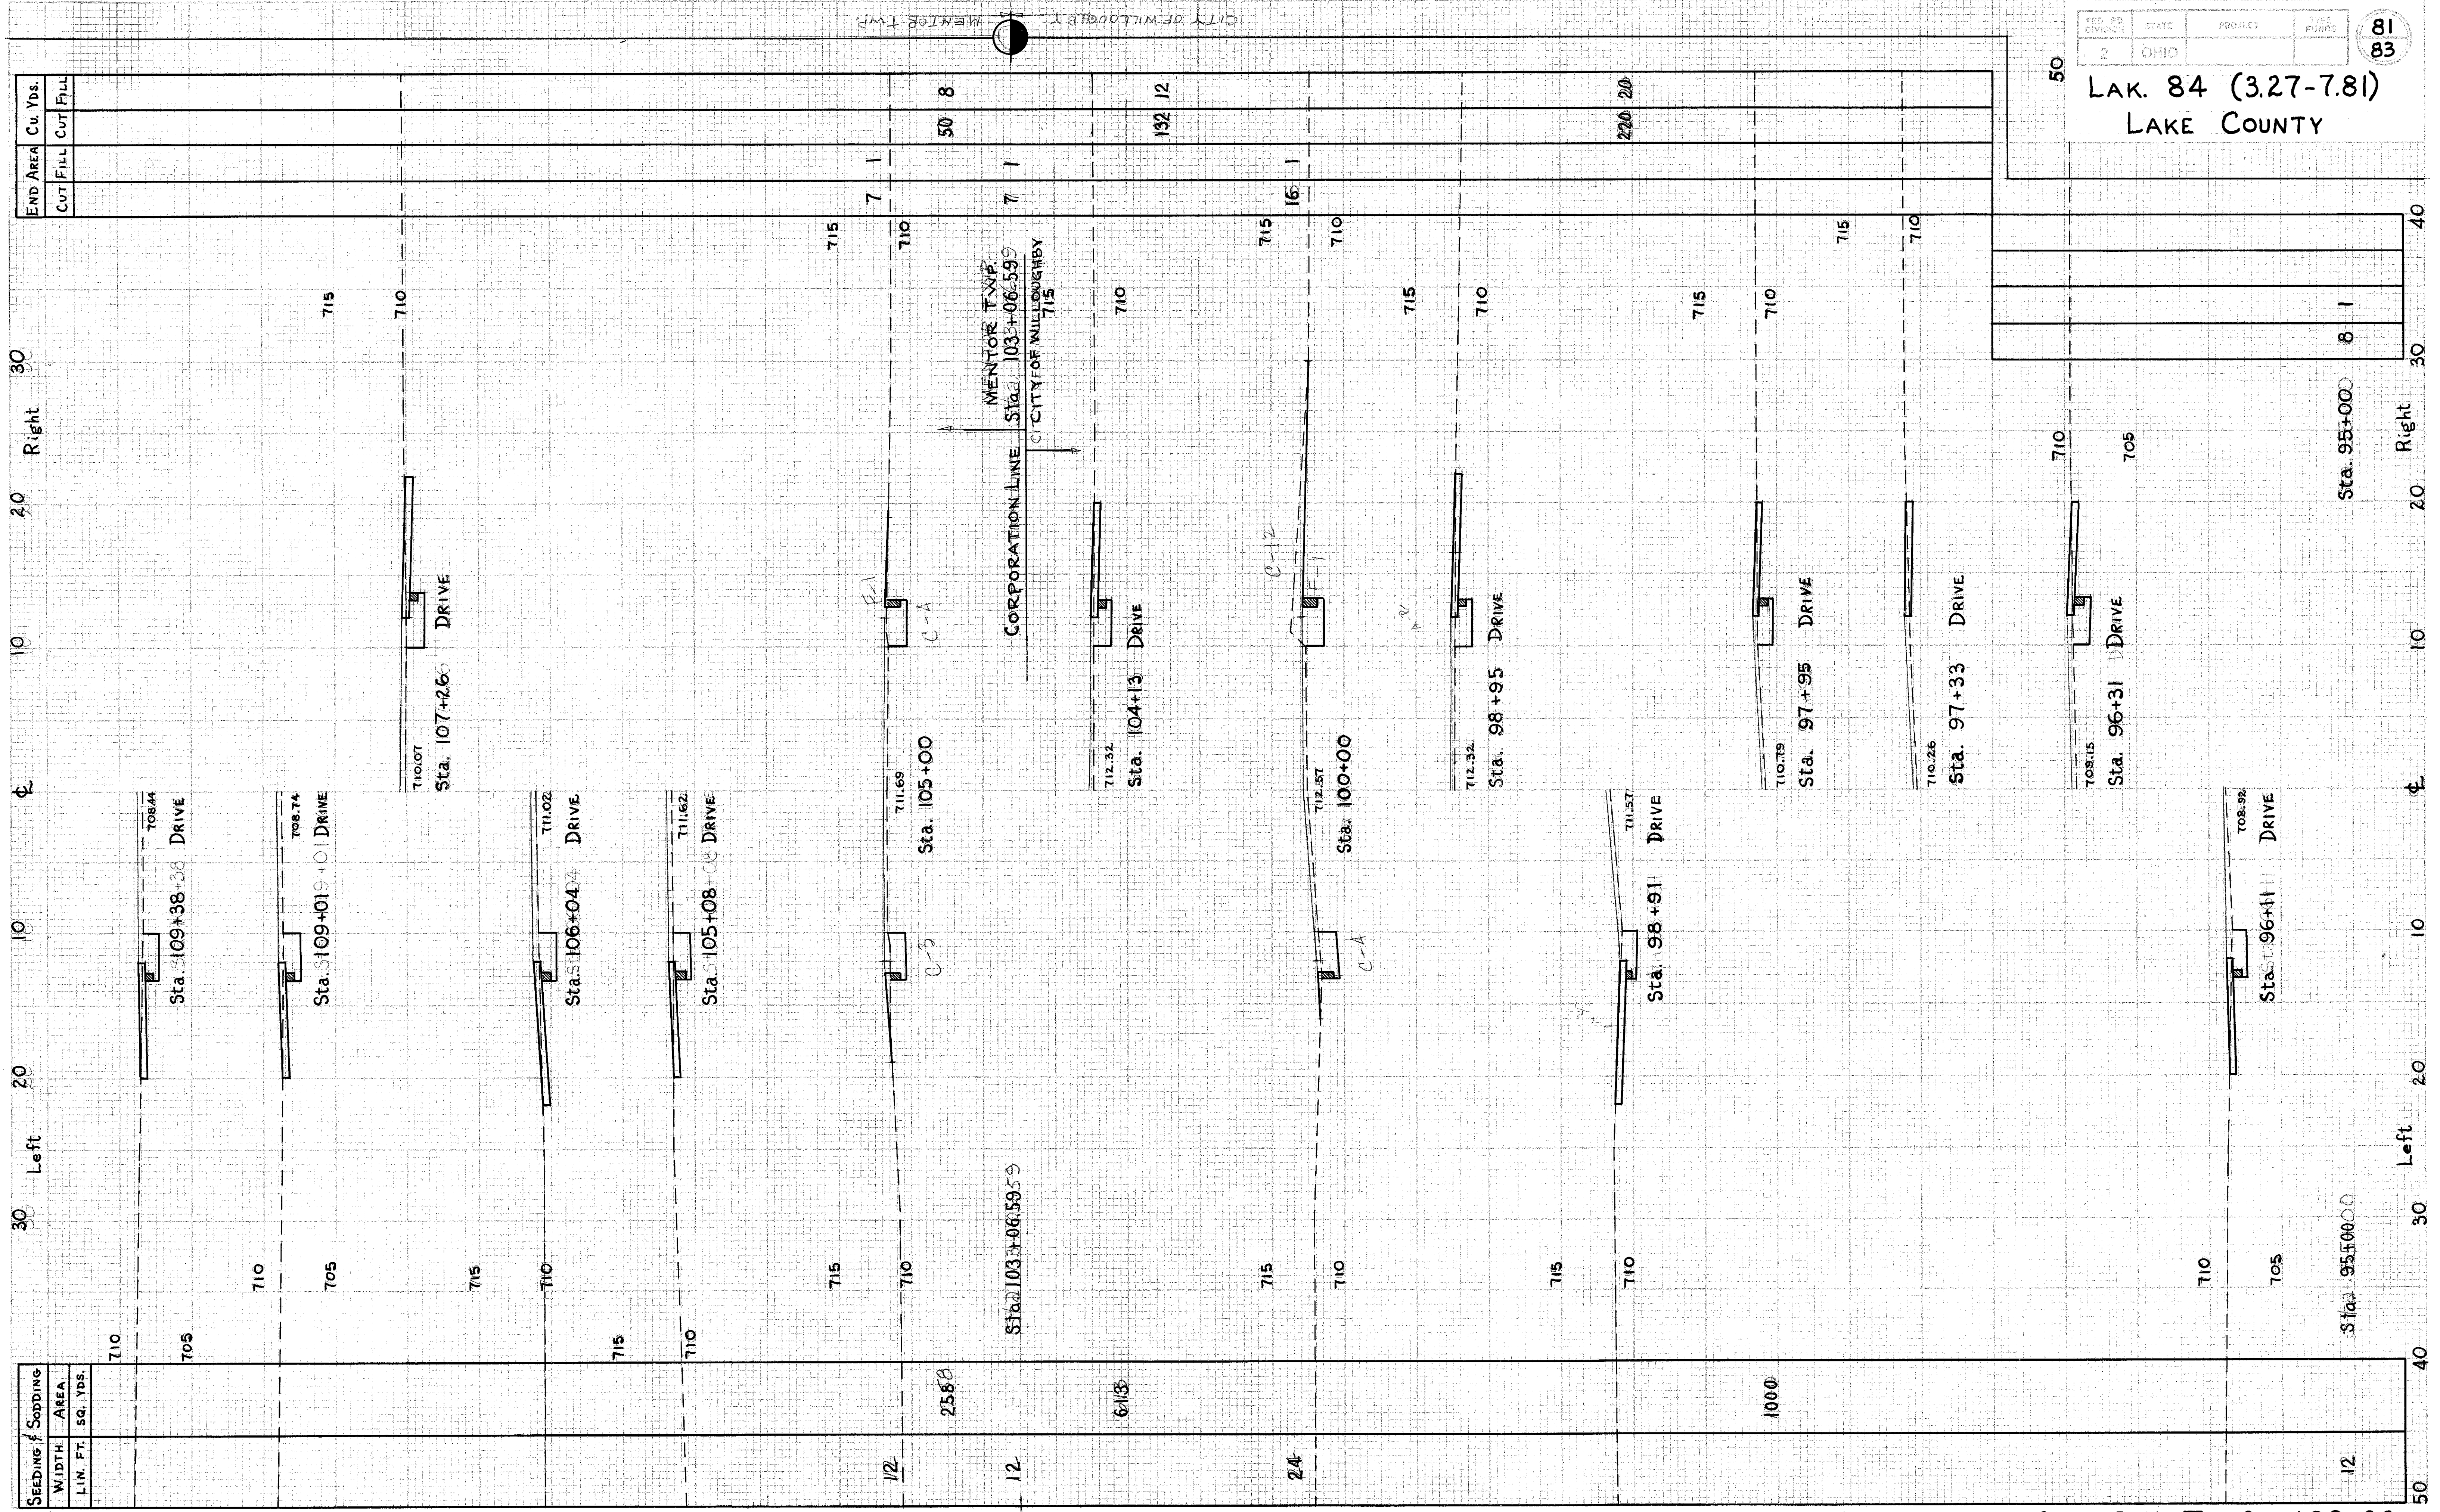

PROJECT NO.	STATE	PROJECT	SHEET NO.
2	OHIO		81

LAK. 84 (3.27-7.81)  
LAKE COUNTY

83

X SECTIONS STA. 96+11 TO STA. 109+38

CITY OF WILLOUGHBY MENTOR TWP.

CITY OF WILLOUGHBY MENTOR TWP.

MENTOR TWP.  
CORPORATION LINE Sta. 103+06.599  
CITY OF WILLOUGHBY